


PLAN VIEW

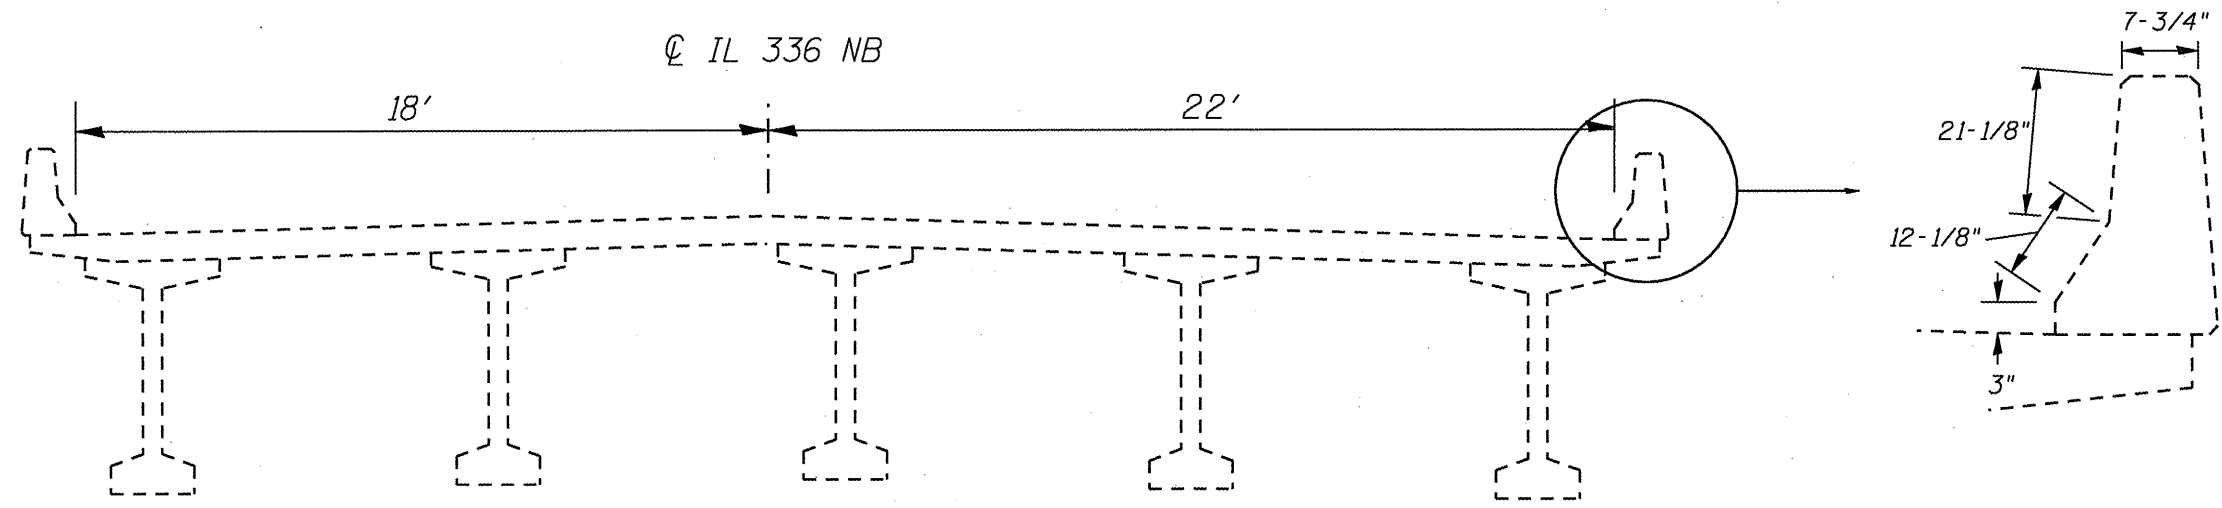

CROSS SEC. LOOKING NORTH

TOTAL WIDTH = 18' + 22' + ((3" + 12-1/8" + 21-1/8" + 7-3/4") x 2) = 47.3'
 TOTAL LENGTH = 229'
 TOTAL AREA = 229' x 47.3' = 10832 SQ FT
 10832 SQ FT / 9 = 1204 SQ YD

BRIDGE DECK CONCRETE CRACK SEALER = 0'

NOT TO SCALE

SN 001-0083
 VARIOUS ROUTES
 D6 BRIDGE DECK SEALING 2009
 ADAMS, CHRISTIAN, MORGAN, SANG.