


PLAN VIEW

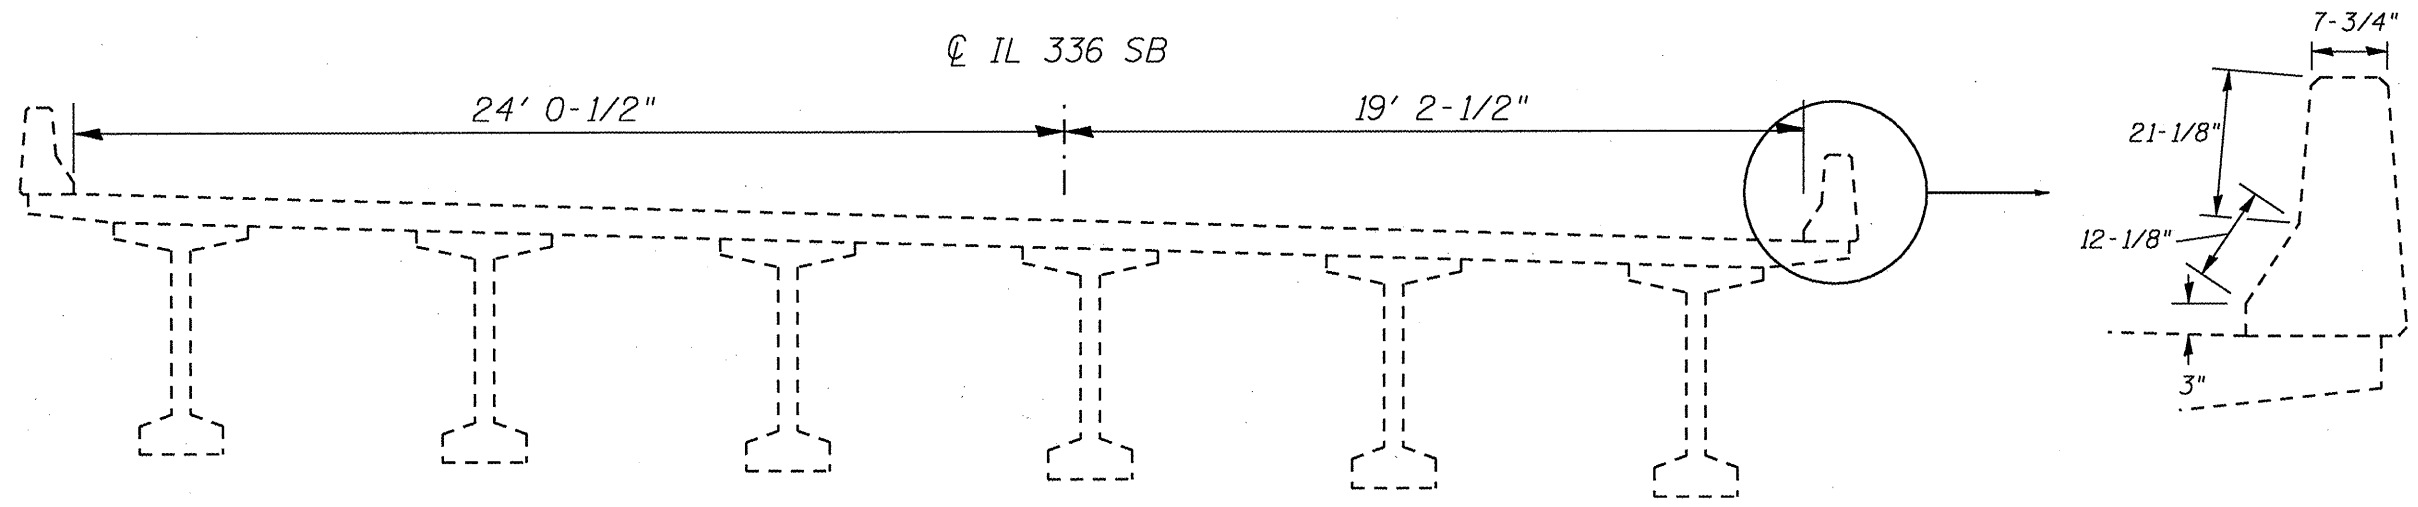

CROSS SEC. LOOKING NORTH

TOTAL WIDTH = 24' 0-1/2" + 19' 2-1/2" + ((3" + 12-1/8" + 21-1/8" + 7-3/4") x 2) = 50.5'

TOTAL LENGTH = 329' 3-1/2" = 329.3'

TOTAL AREA = 329.3' x 50.5' = 16630 SQ FT

16630 SQ FT / 9 = 1848 SQ YD

BRIDGE DECK CONCRETE CRACK SEALER = 0'

NOT TO SCALE

SN 001-0086

VARIOUS ROUTES

D6 BRIDGE DECK SEALING 2009

ADAMS, CHRISTIAN, MORGAN, SANG.