


PLAN VIEW

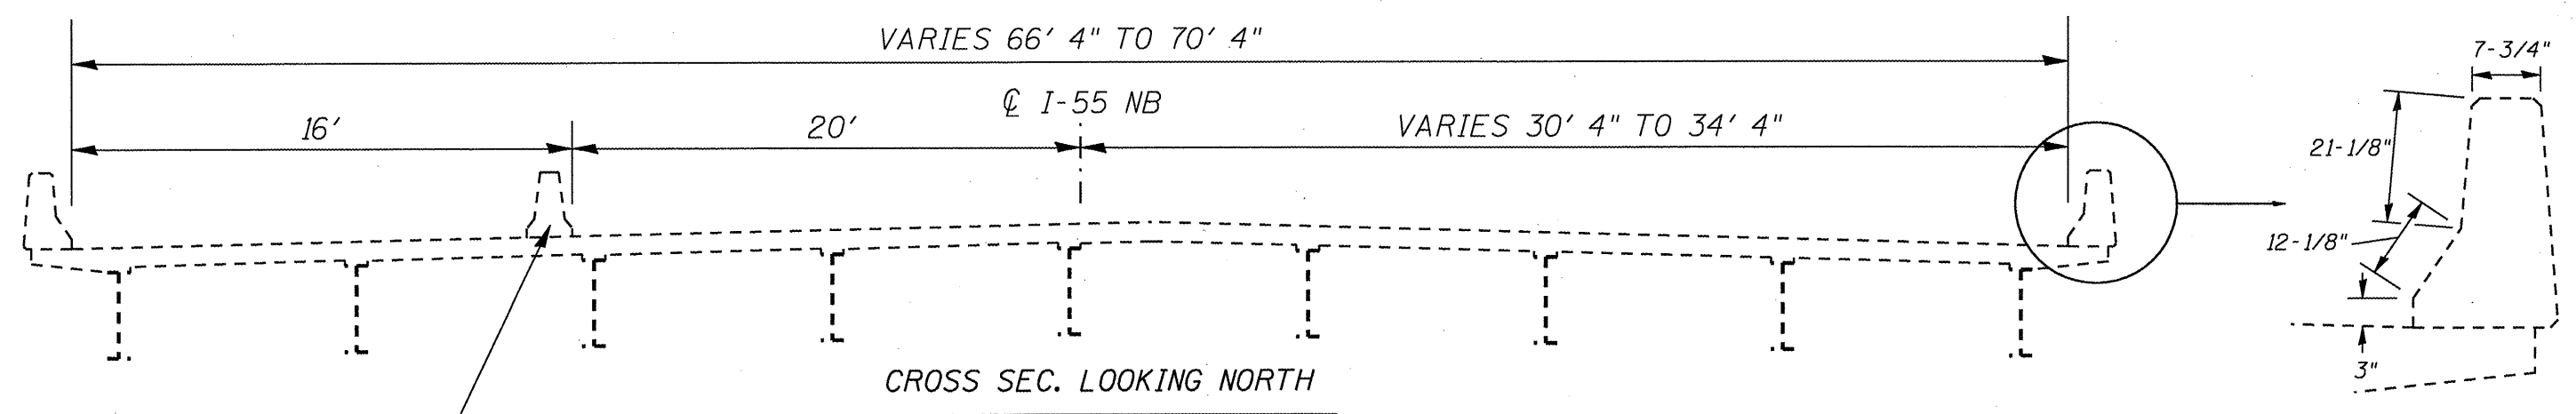

CROSS SEC. LOOKING NORTH

TEMPORARY CONCRETE BARRIER

NORTH WIDTH = 66' 4" + ((3" + 12-1/8" + 21-1/8" + 7-3/4") x 2) = 73.7'  
 SOUTH WIDTH = 70' 4" + ((3" + 12-1/8" + 21-1/8" + 7-3/4") x 2) = 77.7'  
 AVERAGE WIDTH = 75.7'  
 TOTAL LENGTH = 252.75'  
 TOTAL AREA = 252.75' x 75.7' = 19133 SQ FT  
 19133 SQ FT / 9 = 2126 SQ YD

BRIDGE DECK CONCRETE CRACK SEALER = 2805'

NOT TO SCALE

SN 084-0011  
 VARIOUS ROUTES  
 D6 BRIDGE DECK SEALING 2009  
 ADAMS, CHRISTIAN, MORGAN, SANG.