


PLAN VIEW

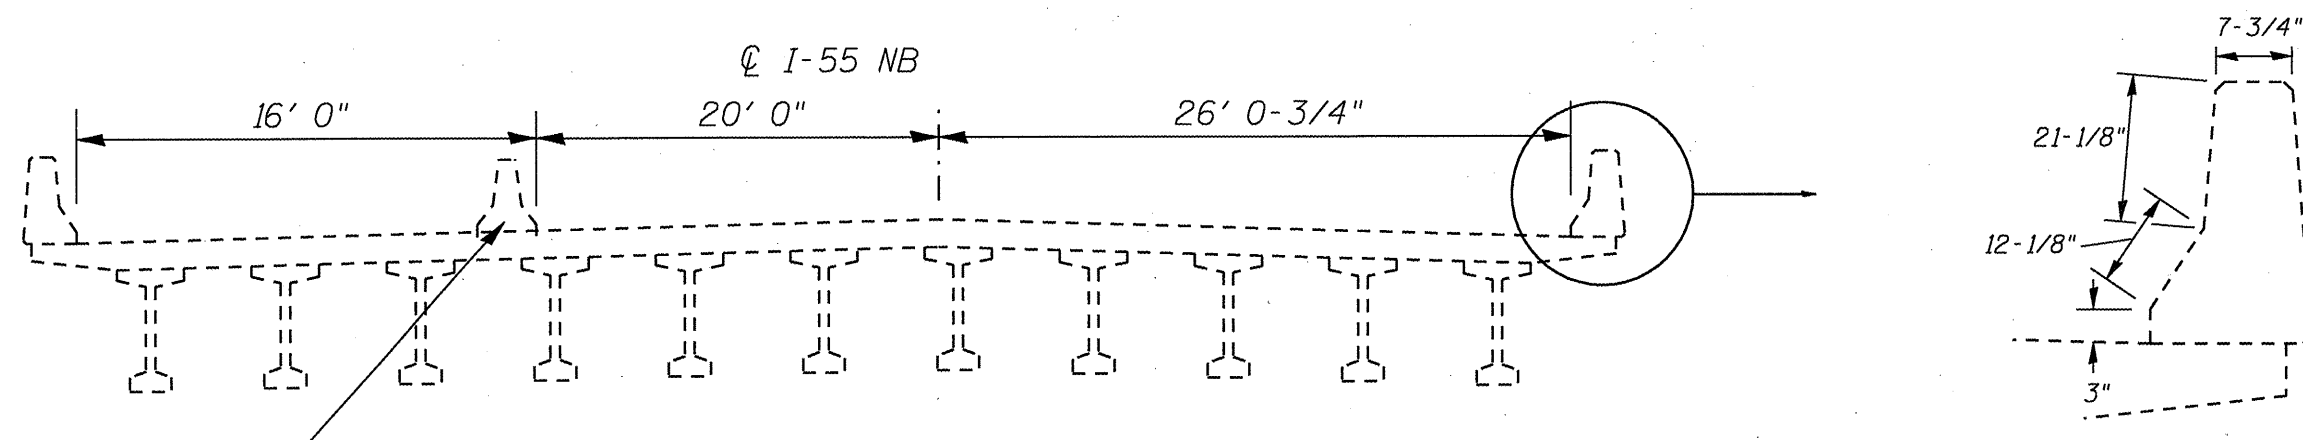

CROSS SEC. LOOKING NORTH

TEMPORARY CONCRETE BARRIER

TOTAL WIDTH = 62' 0-3/4" + ((3" + 12-1/8" + 21-1/8" + 7-3/4") x 2) = 69.4'  
 TOTAL LENGTH = 136' 3" = 136.3'  
 TOTAL AREA = 136.3' x 69.4' = 9459 SQ FT  
 9459 SQ FT / 9 = 1051 SQ YD

BRIDGE DECK CONCRETE CRACK SEALER = 0'

NOT TO SCALE

SN 084-0211  
 VARIOUS ROUTES  
 D6 BRIDGE DECK SEALING 2009  
 ADAMS, CHRISTIAN, MORGAN, SANG.