



SECTION 17, T15N, R5W, 3rd PM

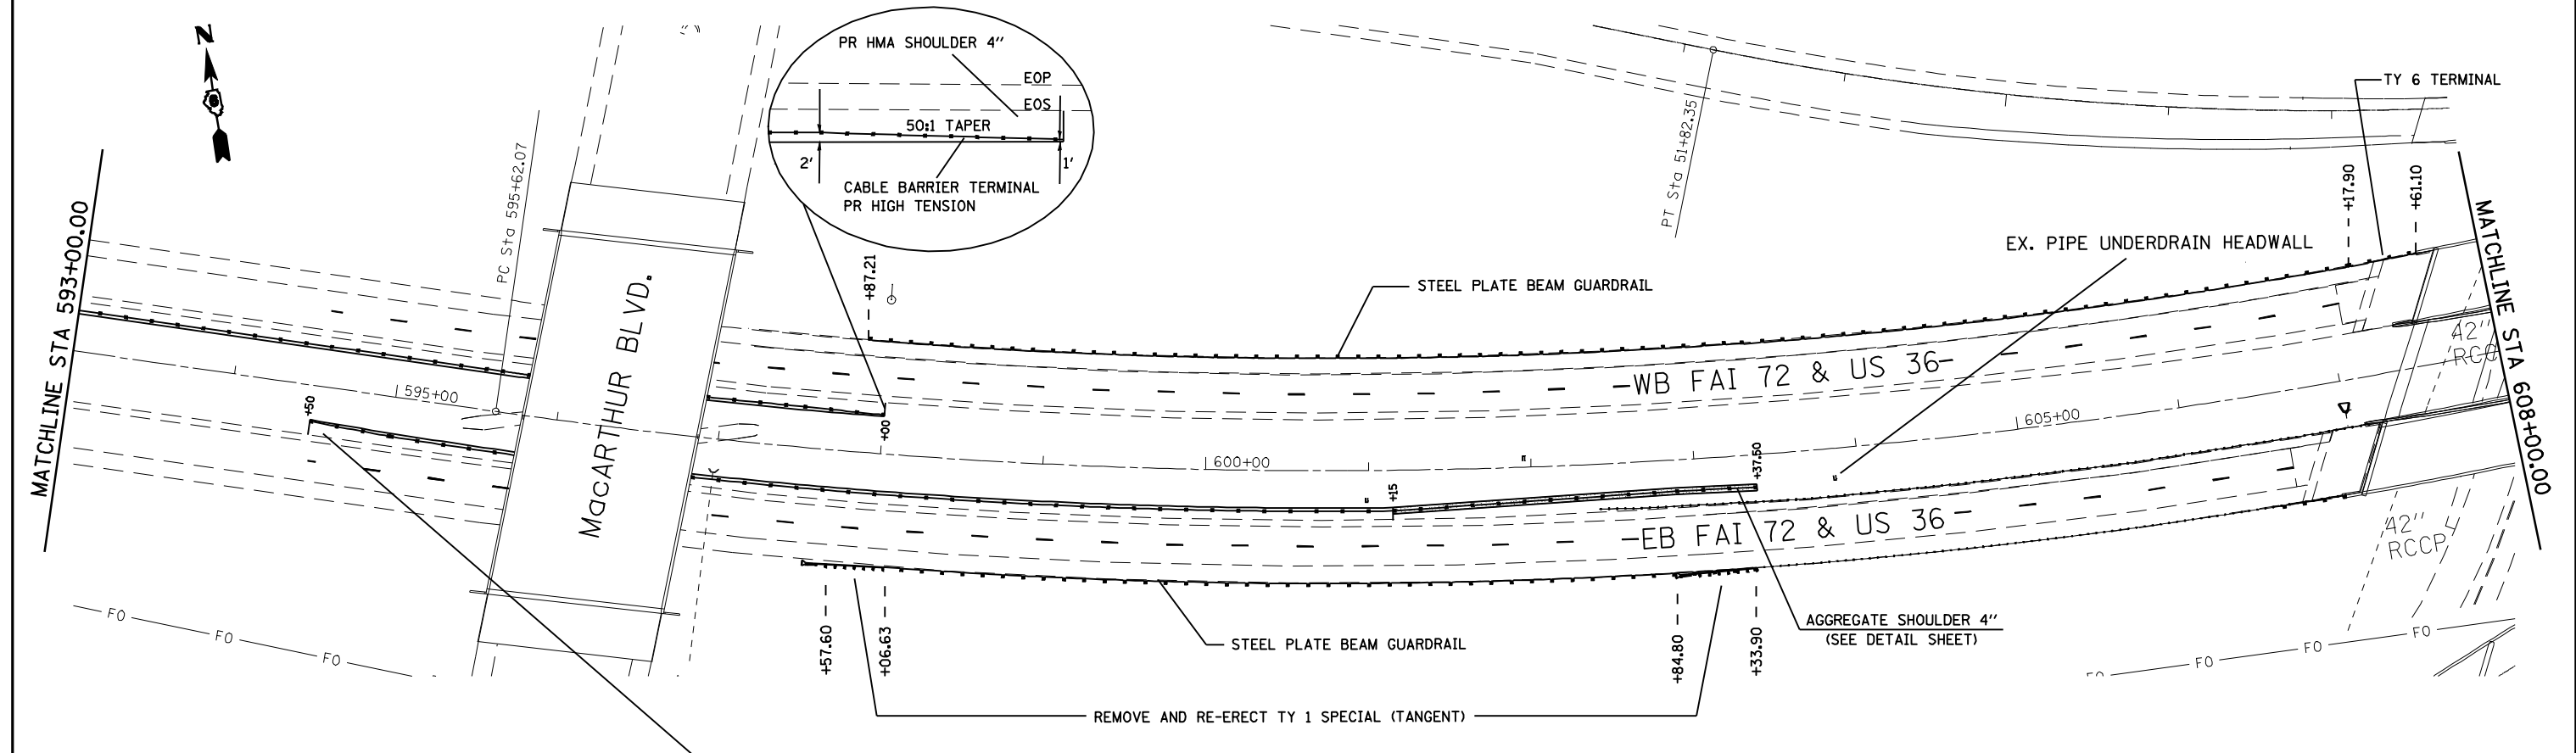

SECTION 16, T15N, R5W, 3rd PM

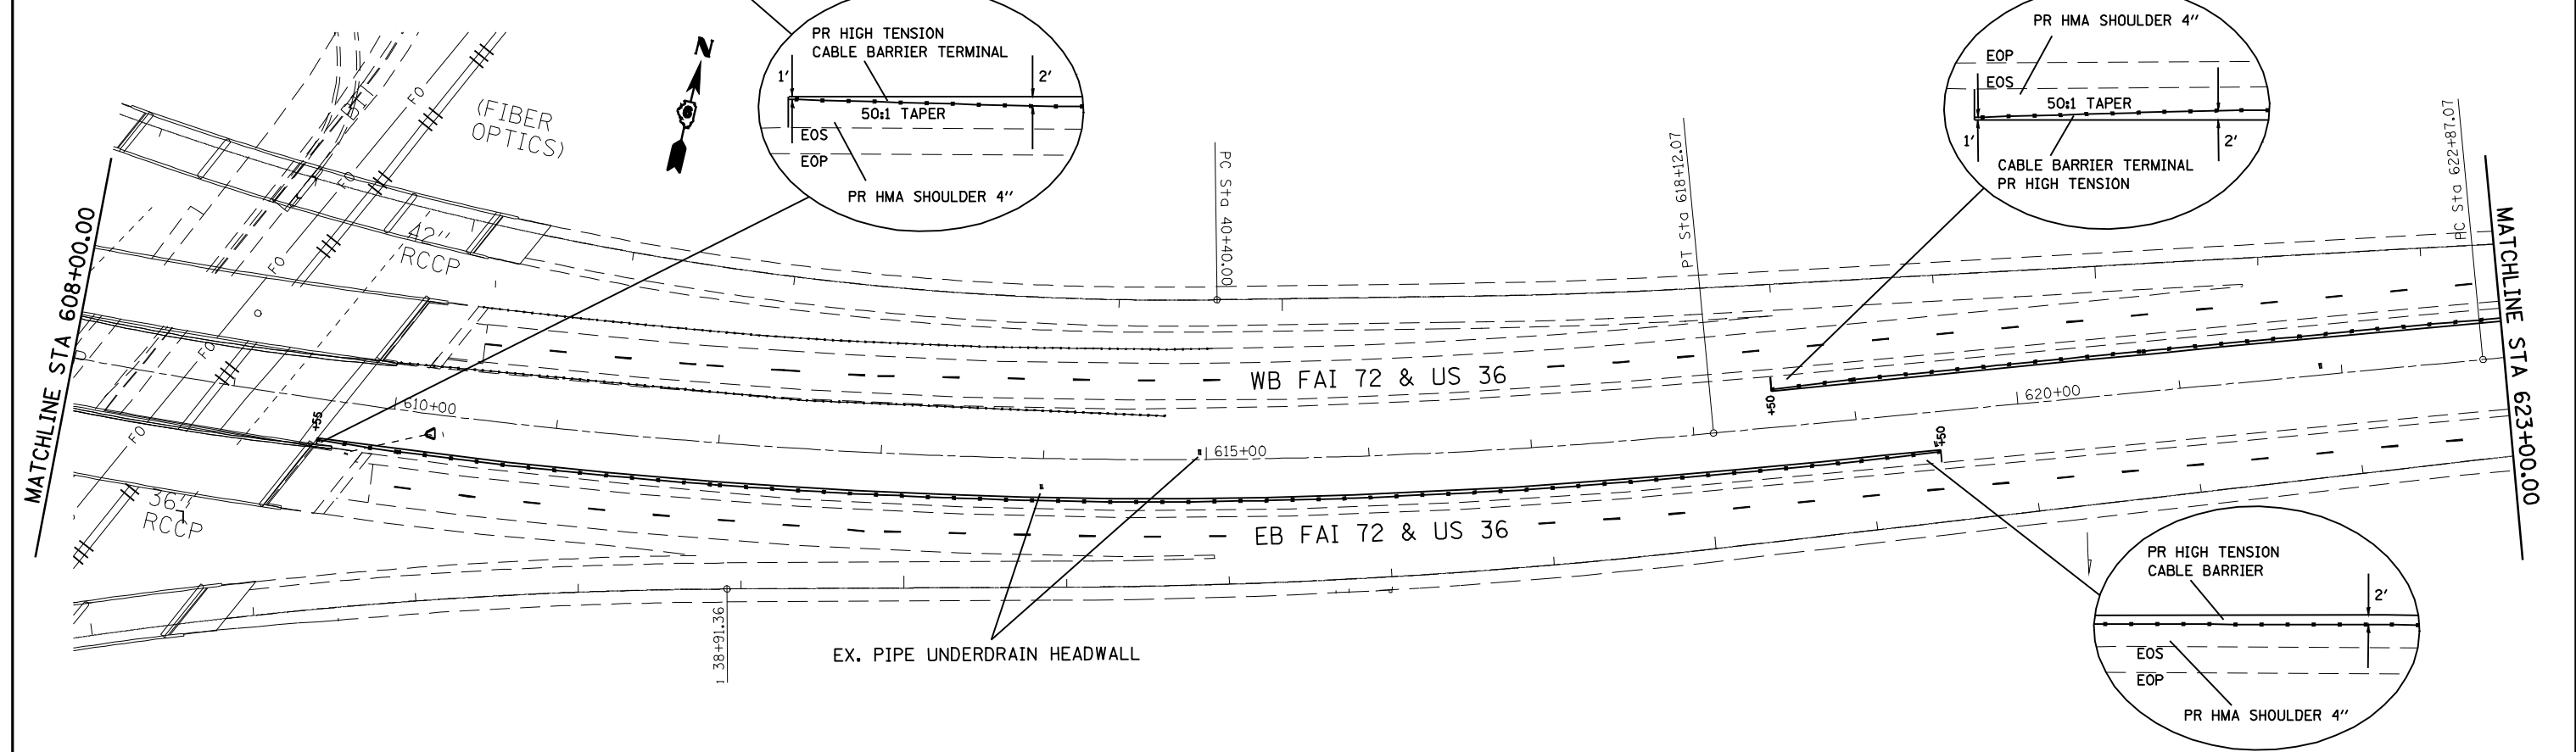

FILE NAME =	USER NAME = laughlinr1	DESIGNED - BKL	REVISED -	STATE OF ILLINOIS DEPARTMENT OF TRANSPORTATION	PLAN SHEET				F.A.I. RTE. = 72	SECTION =	COUNTY = SANGAMON	TOTAL SHEETS = 100	SHEET NO. = 14
es:\pwwork\pwwork\LAUGHLINRL\0128581\0672C77-sh-t-DBLPLN1.dgn	PLOT SCALE = 100.0000' / IN.	DRAWN - BKL	REVISED -		SCALE: 1" = 50'	SHEET NO.	OF SHEETS	STA.	TO STA.	CONTRACT NO. 72C77			
PLOT DATE = May-07-2009 08:13:25AM	DATE = 04/10/09	CHECKED - JPM	REVISED -		ILLINOIS FED. AID PROJECT								
		DATE - 04/10/09	REVISED -		# OF CABLE/GUARDRAIL 2010								