


SECTION 15, T15N, R5W, 3rd PM

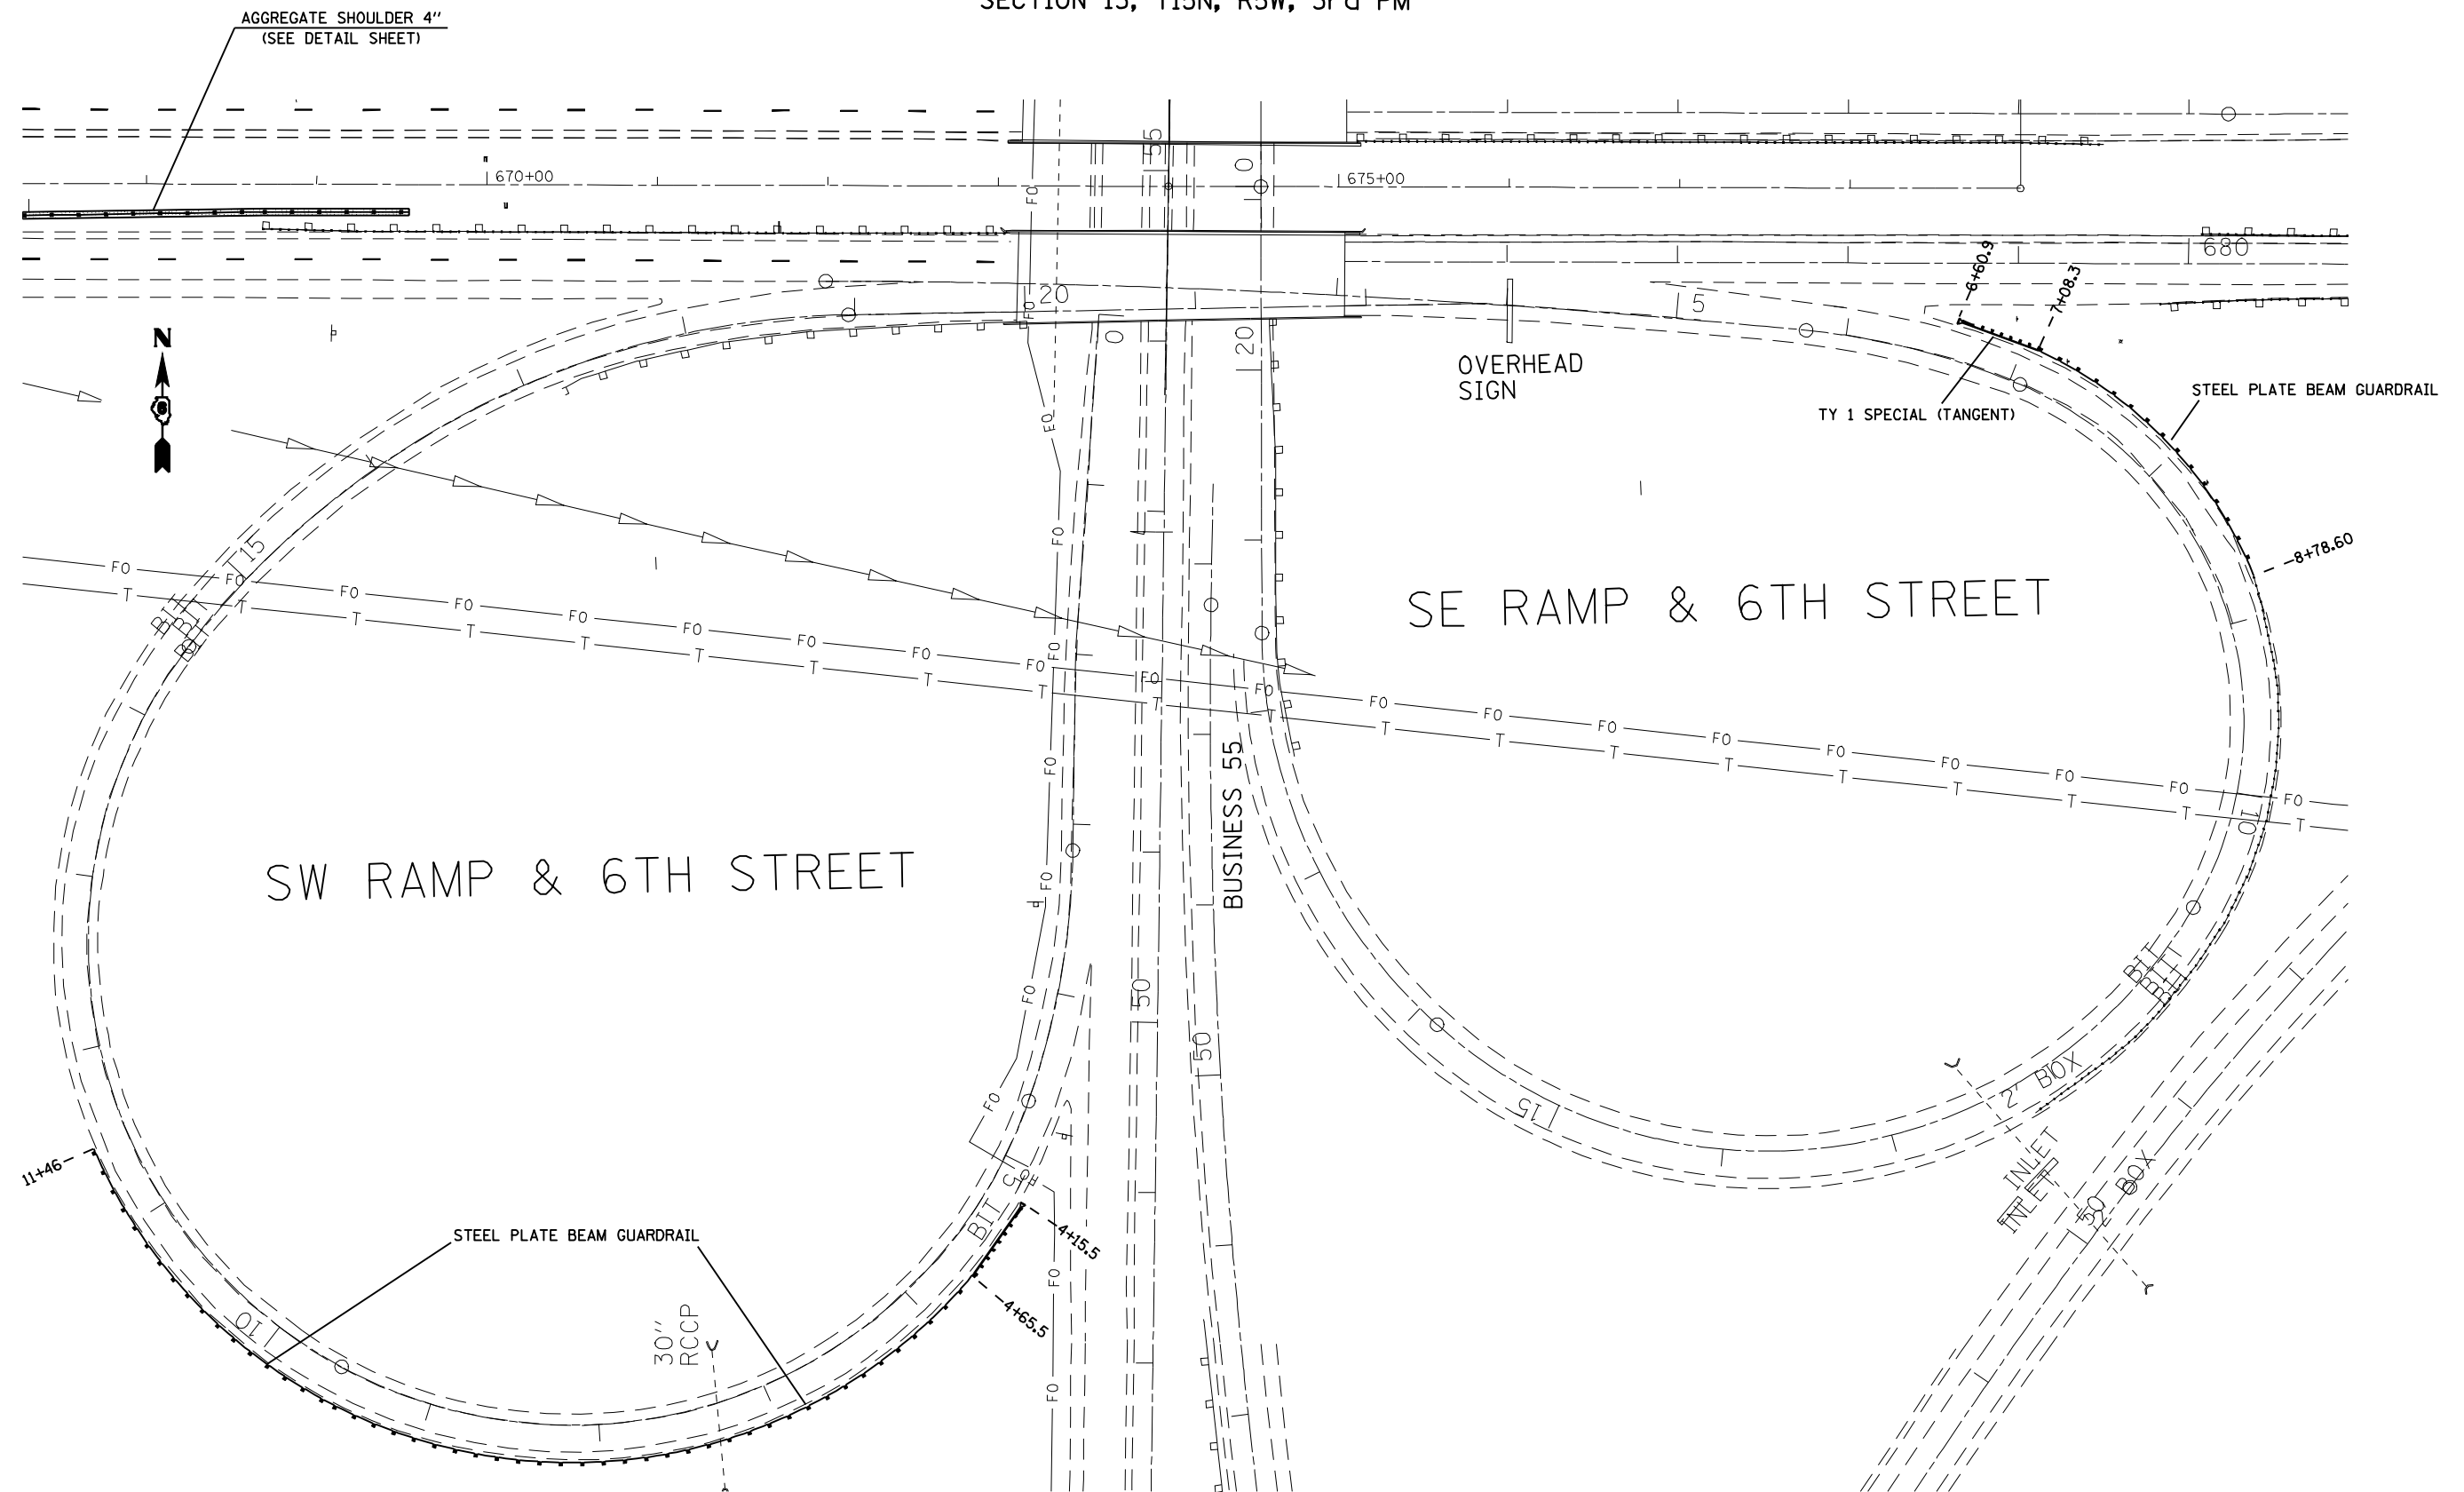

FILE NAME =	USER NAME = laughlinr1	DESIGNED - BKL	REVISED -	STATE OF ILLINOIS DEPARTMENT OF TRANSPORTATION	PLAN SHEET			F.A.I. RTE.	SECTION	COUNTY	TOTAL SHEETS	SHEET NO.
e:\pwork\PWIDOT\LAUGHLINRL\0128581\0672C77-sh-t-DBLPLN1.dgn		DRAWN - BKL	REVISED -		72	*	SANGAMON	100	18			
PLOT SCALE = 100.0000' / IN.		CHECKED - JPM	REVISED -		SCALE: 1" = 50'			CONTRACT NO. 72C77				
PLOT DATE = May-07-2009 08:13:38AM		DATE - 04/10/09	REVISED -		SHEET NO.	OF SHEETS	STA.	TO STA.	ILLINOIS FED. AID PROJECT			

• DE CARL E/GUARDRAIL 2010