


1 600+00

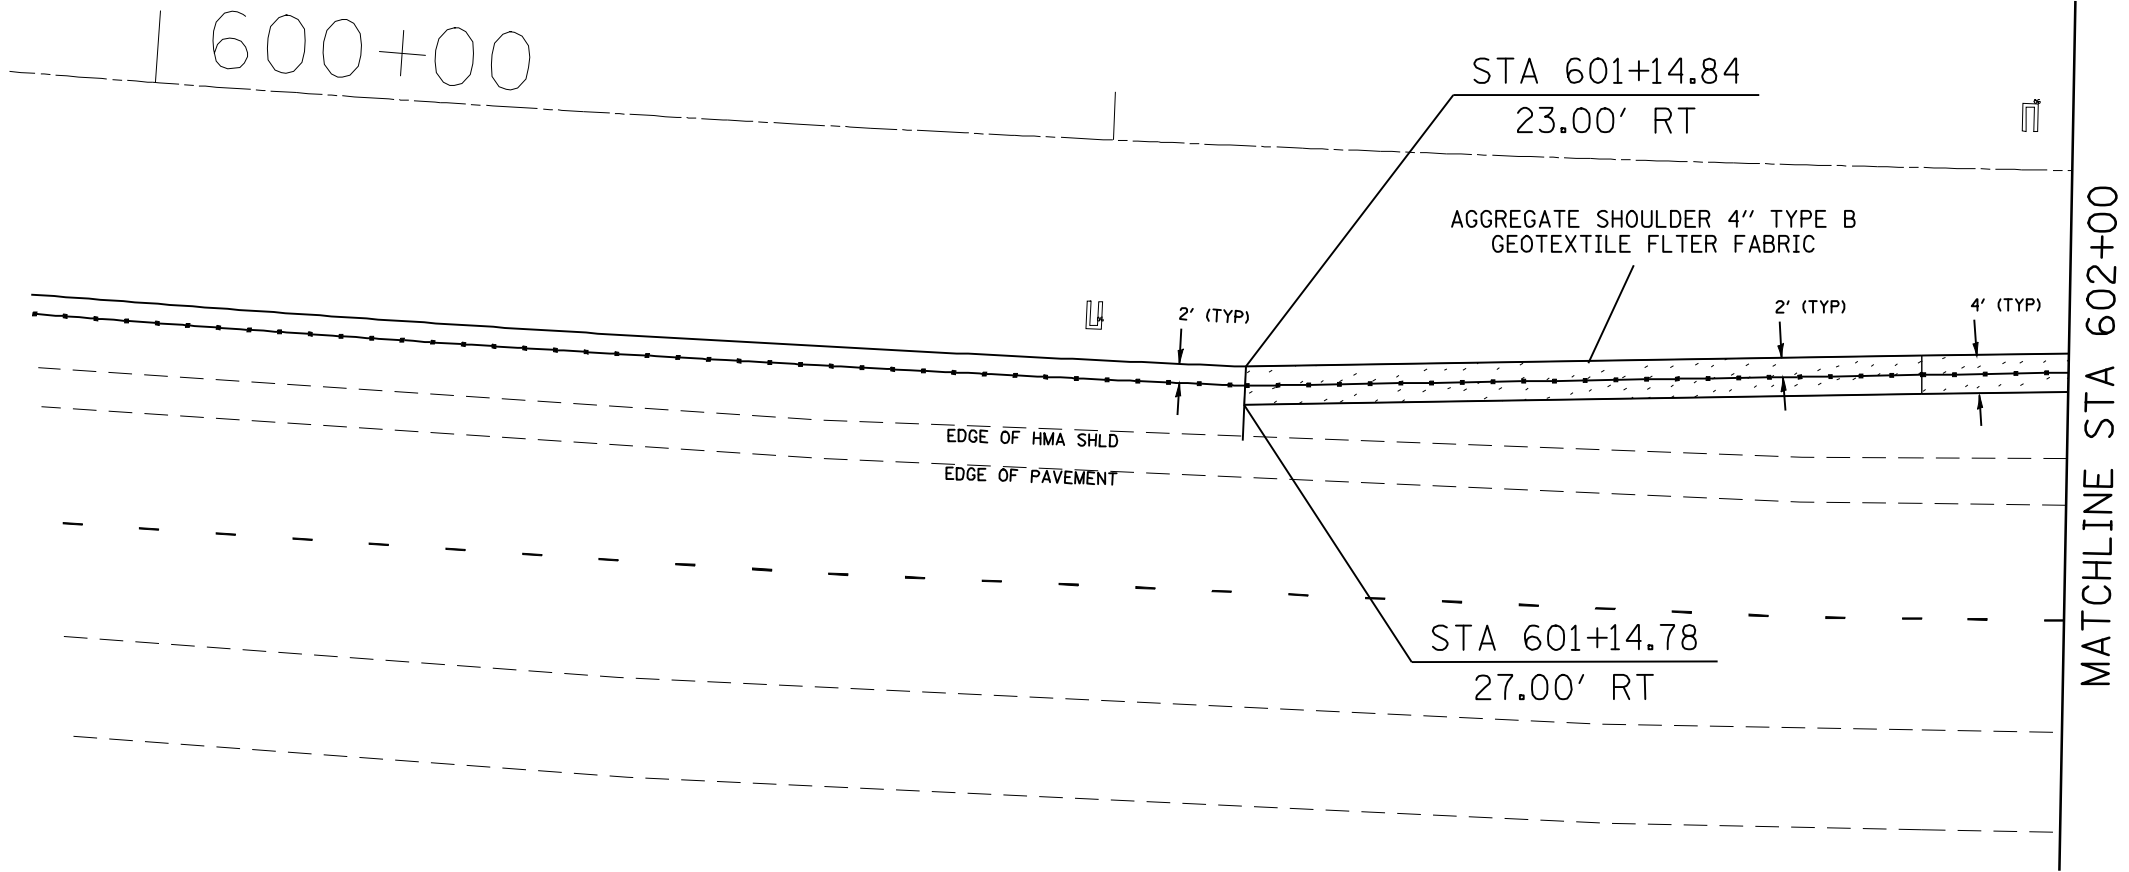


RT. STA 601+15.00 TO RT. STA 603+37.50

- NOTES:
1. POSTS SHALL BE DRIVEN, IN ACCORDANCE WITH MANUFACTURER'S SPECIFICATIONS.
 2. POST SPACING MAY BE ALTERED TO AVOID DRAINAGE STRUCTURES OR OTHER OBSTACLES.
- NOT TO SCALE



RT. STA 601+15.00 TO RT. STA 603+37.50

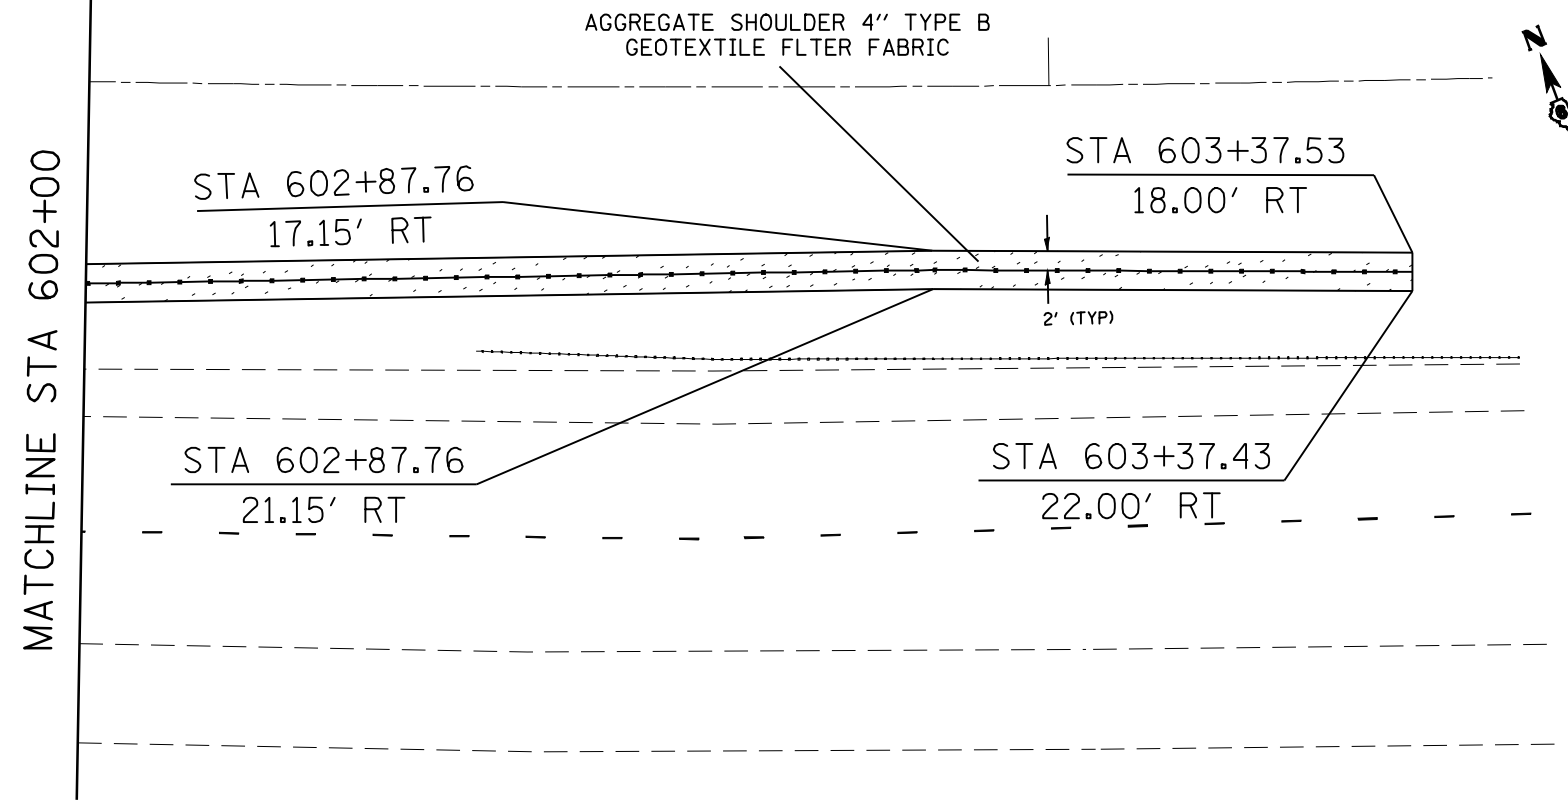

- NOTES:
1. POSTS SHALL BE DRIVEN, IN ACCORDANCE WITH MANUFACTURER'S SPECIFICATIONS.
 2. POST SPACING MAY BE ALTERED TO AVOID DRAINAGE STRUCTURES OR OTHER OBSTACLES.
- NOT TO SCALE



FILE NAME =	USER NAME = laughlinr1	DESIGNED - BKL	REVISED -	STATE OF ILLINOIS DEPARTMENT OF TRANSPORTATION	HIGH TENSION CABLE BARRIER DETAIL				F.A.I. RTE.	SECTION	COUNTY	TOTAL SHEETS	SHEET NO.
e:\pwork\pwork\LAUGHLINRL\0128581\02077-sh1-details.dgn		DRAWN - BKL	REVISED -		72	.	SANGAMON	100	29				
PLOT SCALE = 100.0000' / IN.		CHECKED - JPM	REVISED -		SCALE: N.A. SHEET NO. OF SHEETS STA. TO STA.				CONTRACT NO. 72C77				
PLOT DATE = May-07-2009 08:15:20AM		DATE - 04/10/09	REVISED -		ILLINOIS FED. AID PROJECT								