


DATE	
BY	
FINAL SURVEY	SURVEYED
NOTE BOOK	PLOTTED
NO.	TEMPLATE
	AREAS
	CHECKED

DATE	
BY	
ORIGINAL SURVEY	SURVEYED
NOTE BOOK	PLOTTED
NO.	TEMPLATE
	AREAS
	CHECKED

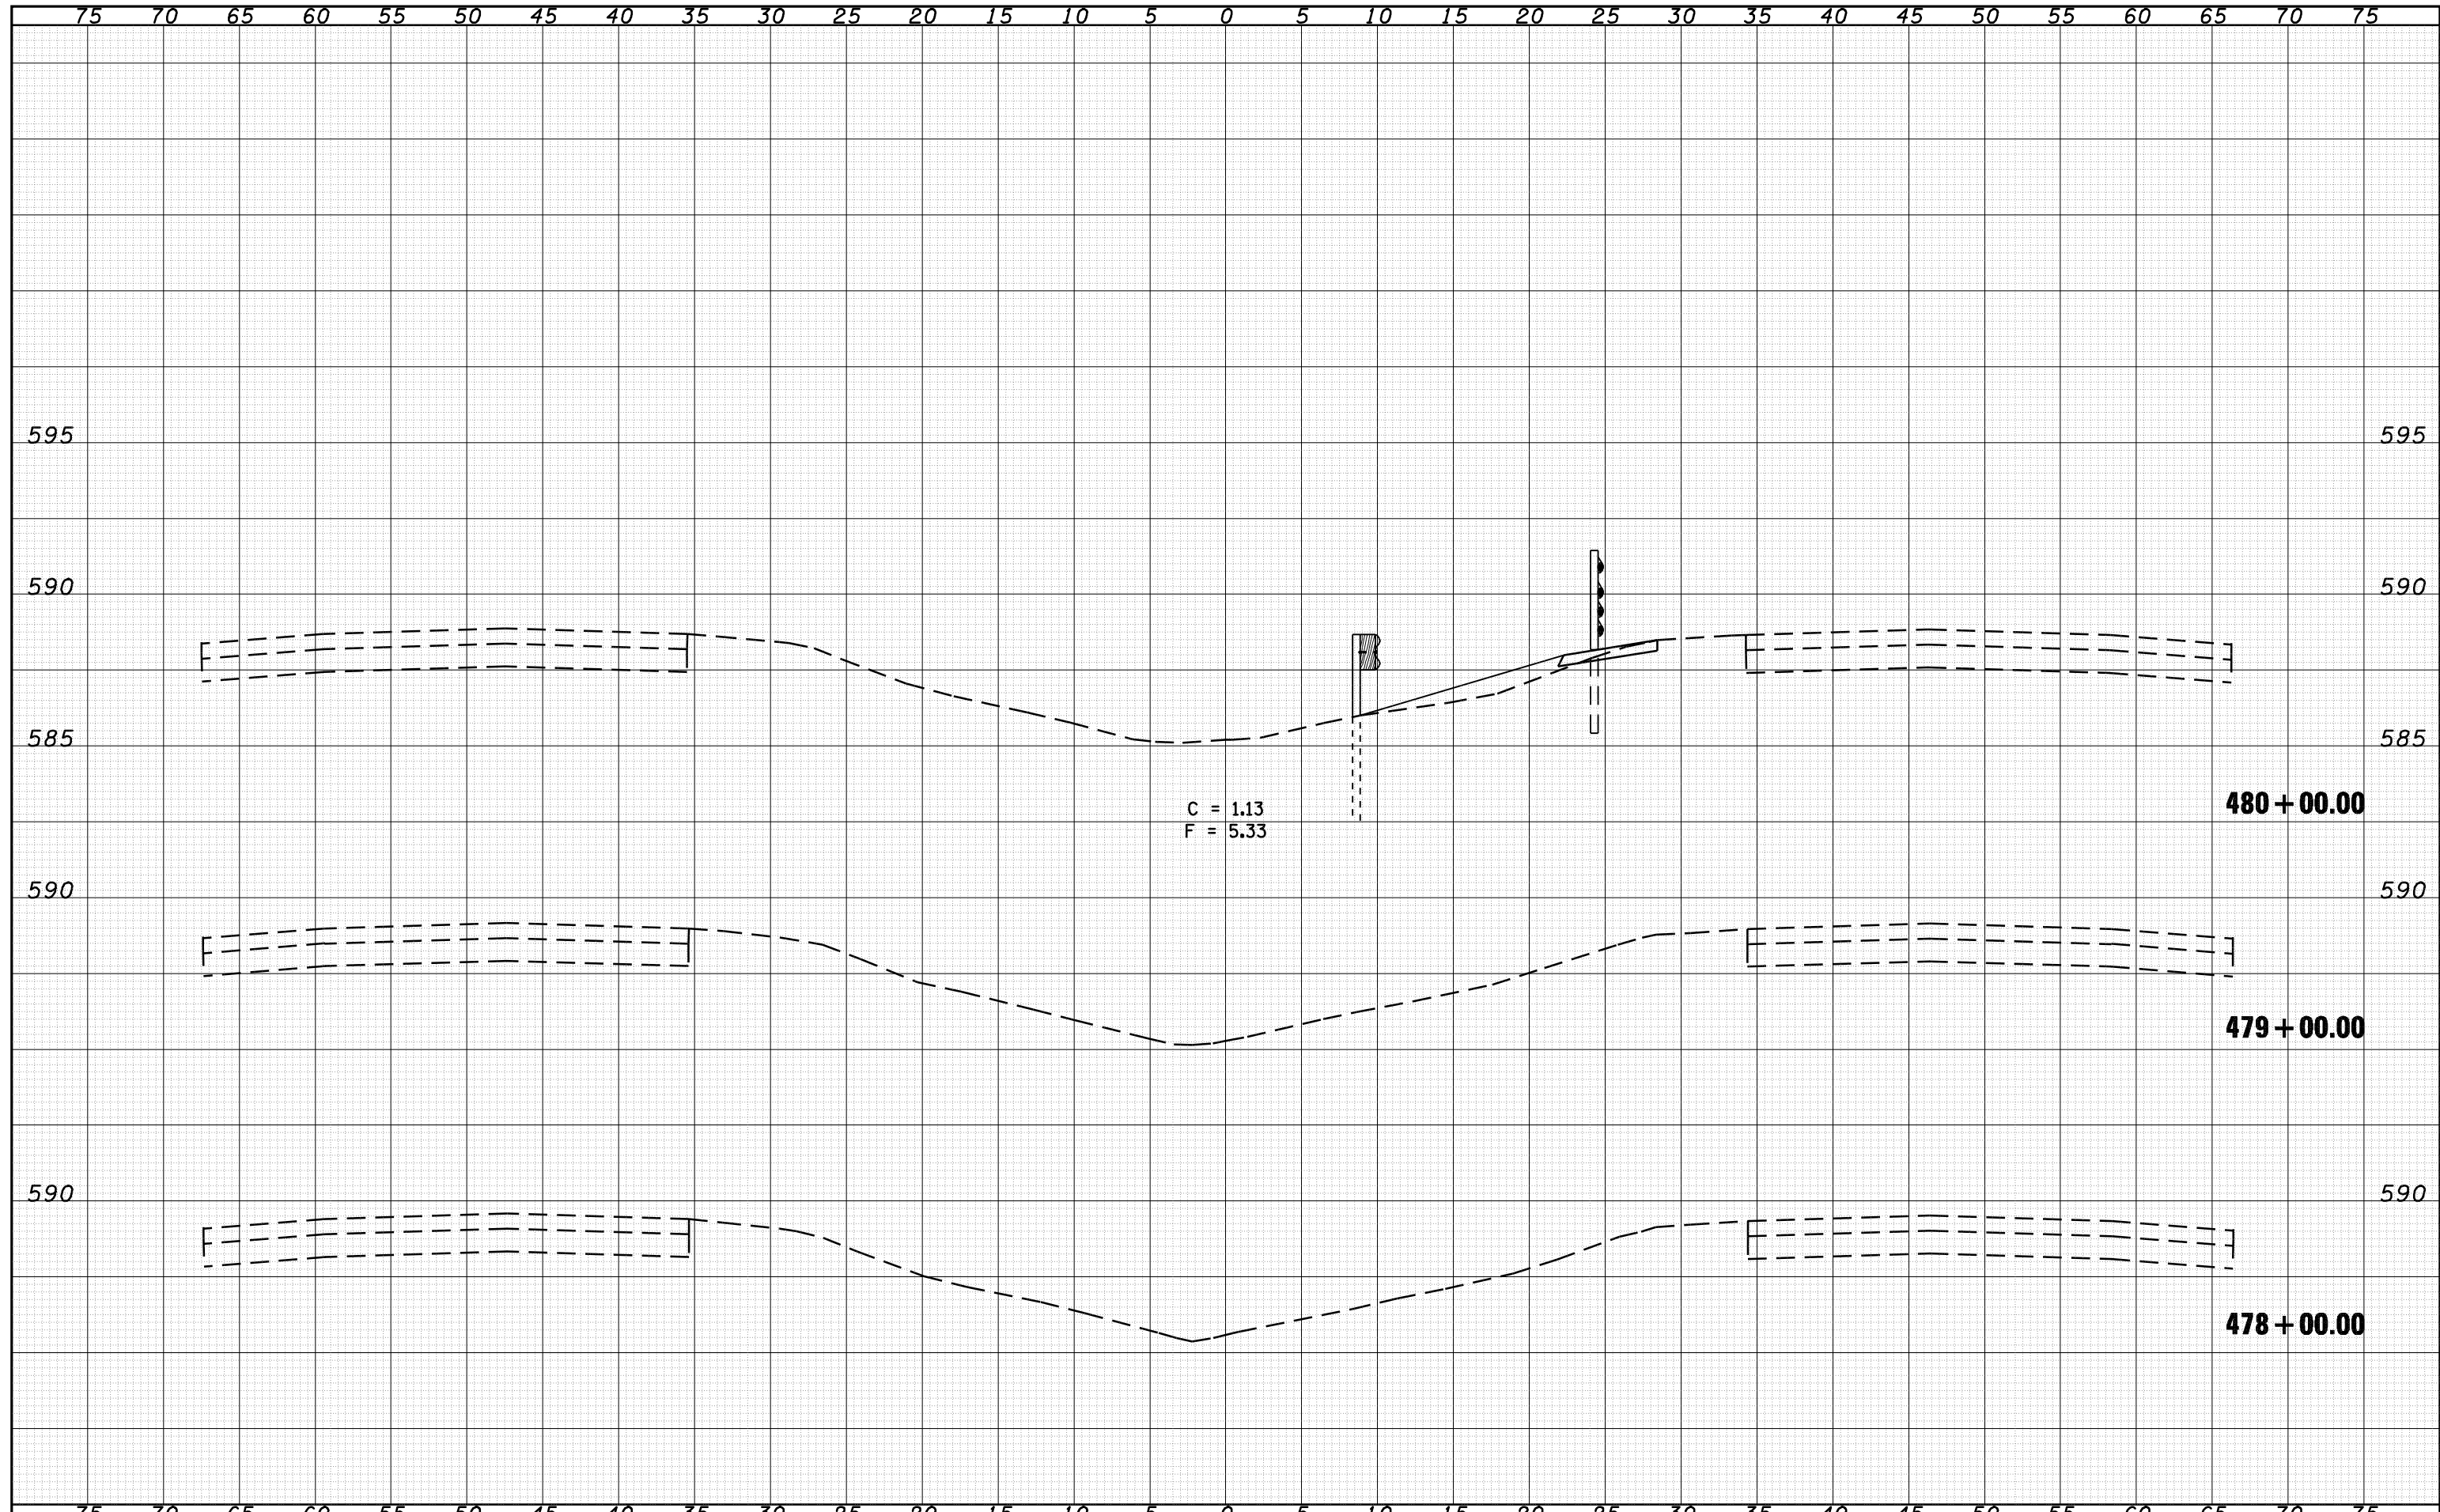

FILE NAME = o:\pwork\pwork\LAUGHLIN\ld0128581\072c77-ent-xasht.dgn

USER NAME = laughlinr1  
 PLOT SCALE = 10.0000 ' / IN.  
 PLOT DATE = May-07-2009 08:20:18AM

DESIGNED - BKL  
 DRAWN - BKL  
 CHECKED - JPM  
 DATE - 04/10/09

REVISED -  
 REVISED -  
 REVISED -  
 REVISED -

**STATE OF ILLINOIS  
 DEPARTMENT OF TRANSPORTATION**

**CROSS SECTIONS**

SCALE: 1"=5Hx2.5V SHEET NO. OF SHEETS STA. 478+00.00 TO STA. 480+00.00

F.A.I. RTE.	SECTION	COUNTY	TOTAL SHEETS	SHEET NO.
72	•	SANGAMON	100	39
ILLINOIS FED. AID PROJECT			CONTRACT NO. 72C77	