


DATE	
BY	
FINAL SURVEY NO.	
SURVEYED	
PLOTTED	
TEMPLATE	
AREAS	
CHECKED	

DATE	
BY	
ORIGINAL SURVEY NO.	
SURVEYED	
PLOTTED	
TEMPLATE	
AREAS	
CHECKED	

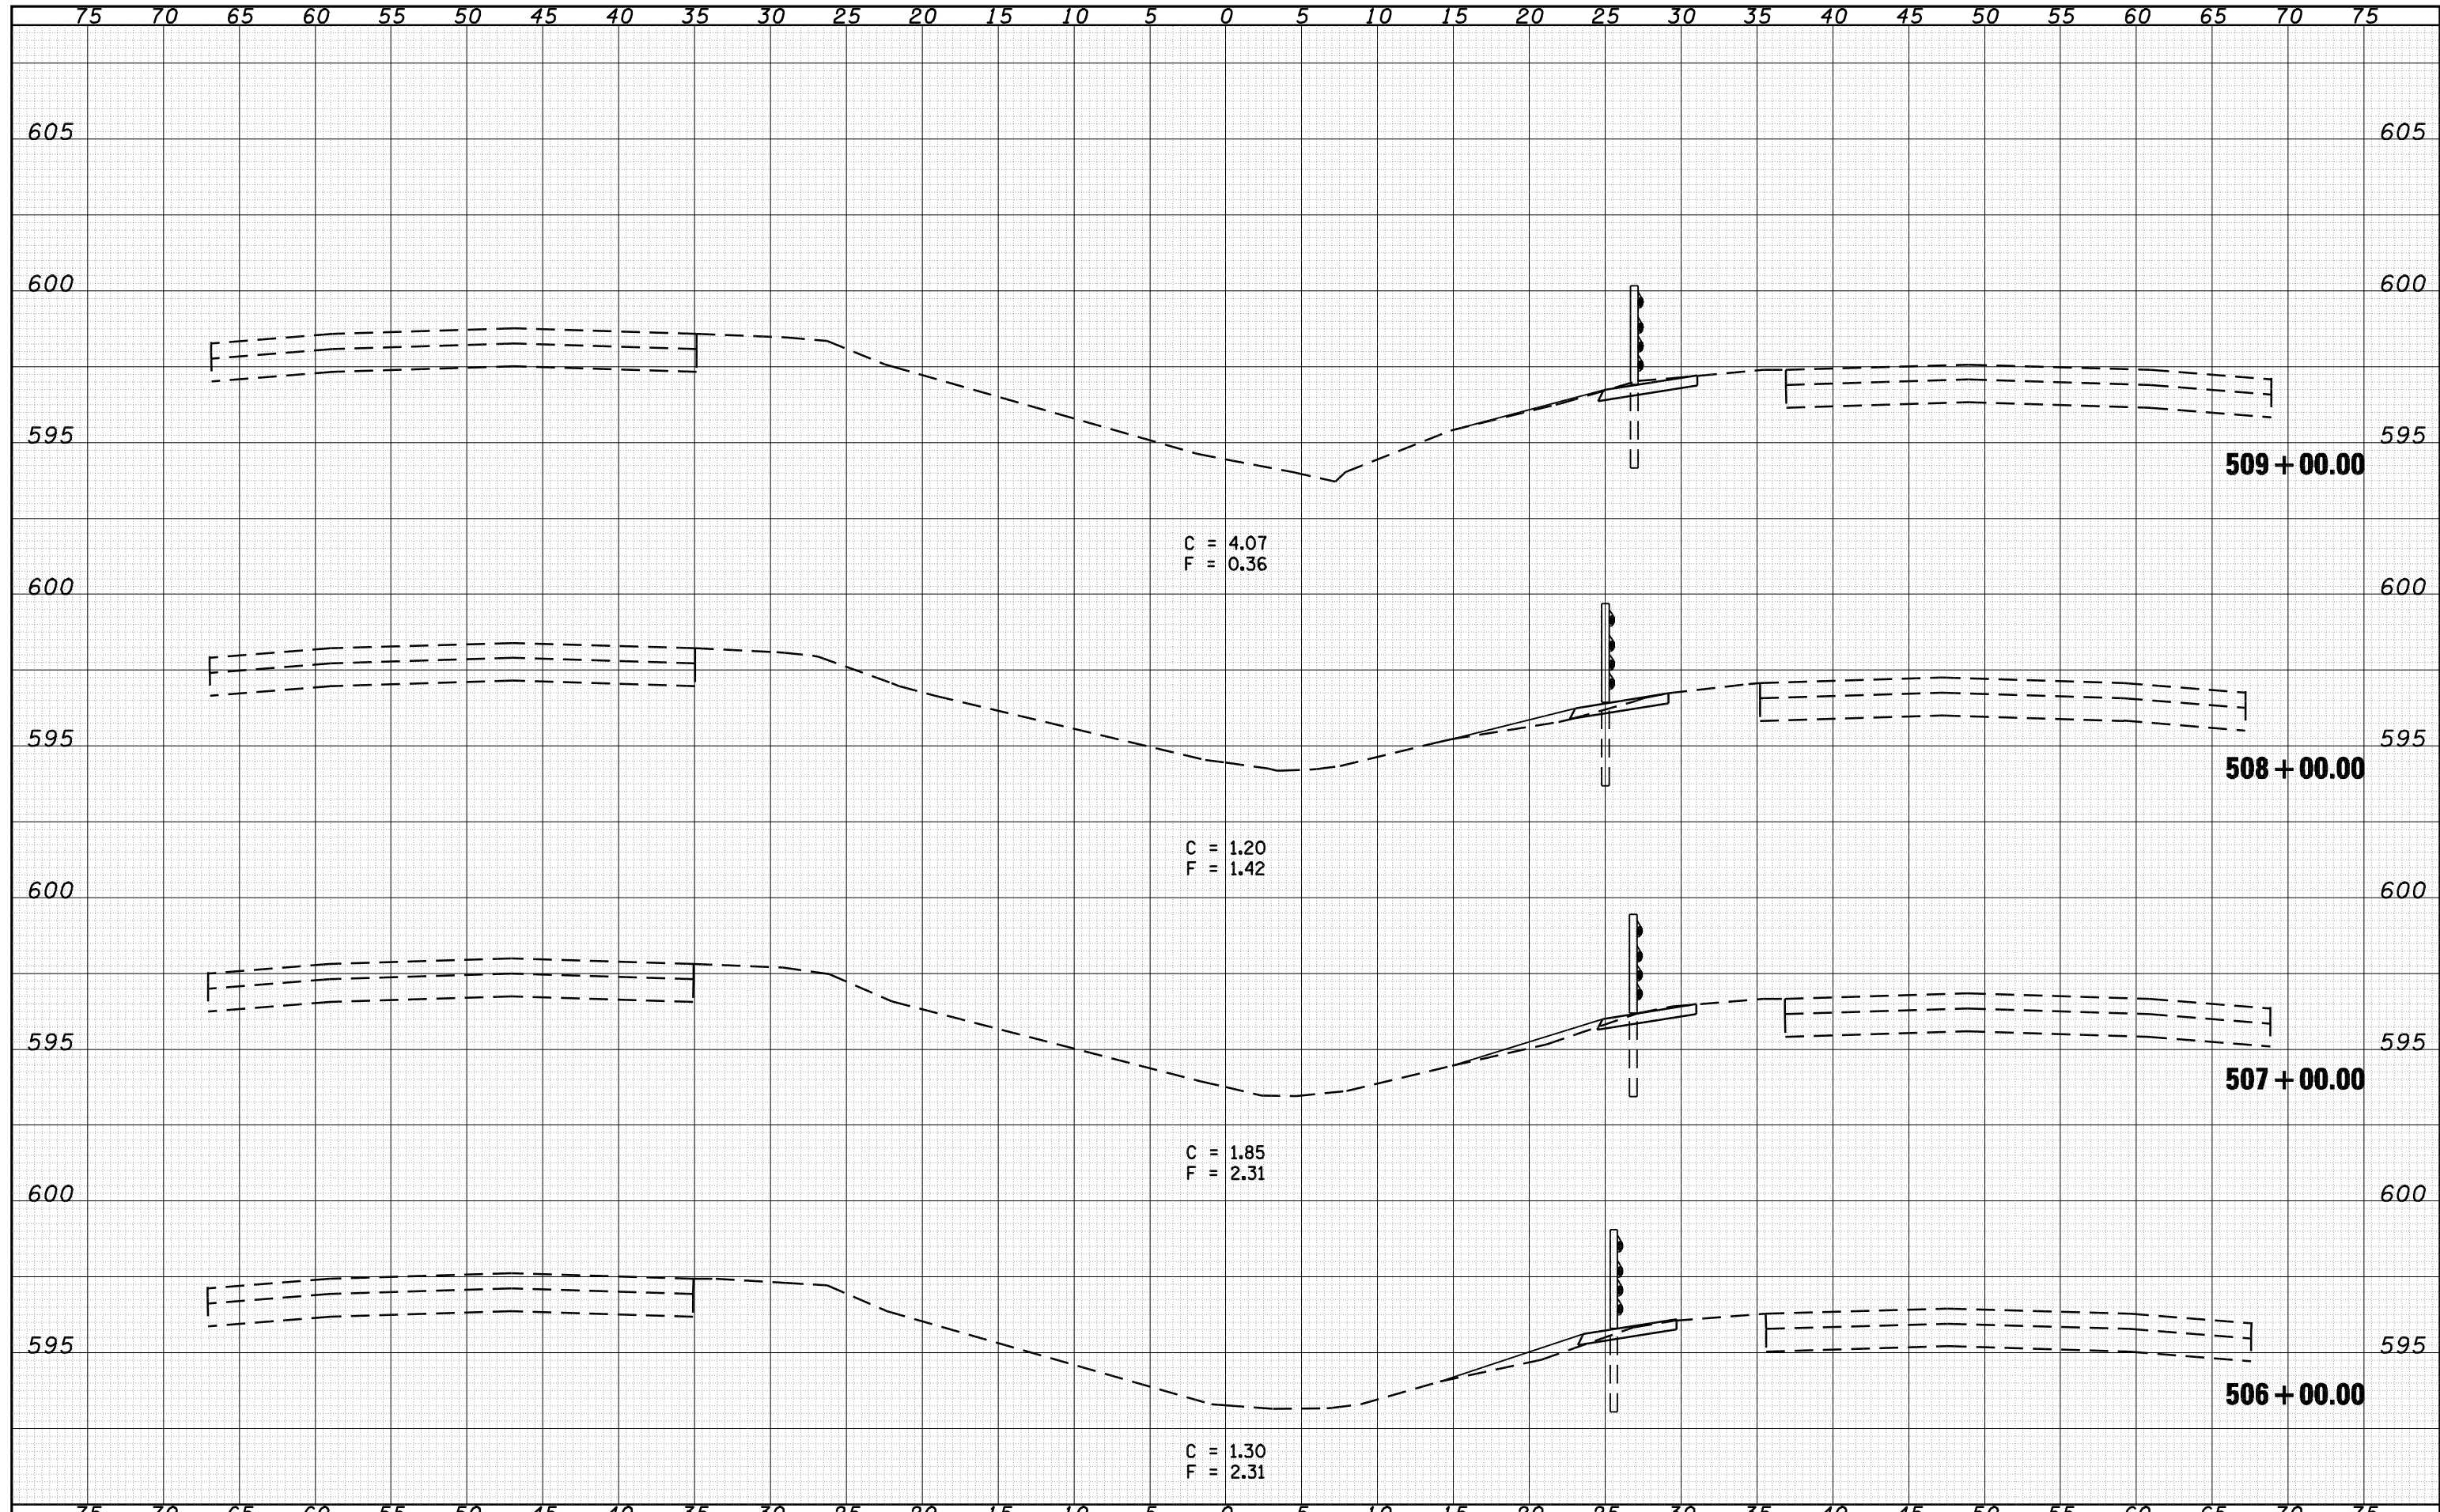

FILE NAME =	USER NAME = laughlinr1	DESIGNED - BKL	REVISED -	<b>STATE OF ILLINOIS DEPARTMENT OF TRANSPORTATION</b>	<b>CROSS SECTIONS</b>			F.A.I. RTE. 72	SECTION *	COUNTY SANGAMON	TOTAL SHEETS 100	SHEET NO. 48
o:\pwwork\pwidot\LAUGHLINRL\0128581\072C77-ent-xasht.dgn		DRAWN - BKL	REVISED -		SCALE: 1"=5Hx2.5V	SHEET NO.	OF SHEETS	STA. 506+00.00 TO STA. 509+00.00	ILLINOIS FED. AID PROJECT			
		CHECKED - JPM	REVISED -									
		DATE - 04/10/09	REVISED -									