


DATE	
BY	
FINAL SURVEY	SURVEYED
NOTE BOOK	PLOTTED
NO.	AREAS CHECKED

DATE	
BY	
ORIGINAL SURVEY	SURVEYED
NOTE BOOK	PLOTTED
NO.	AREAS CHECKED

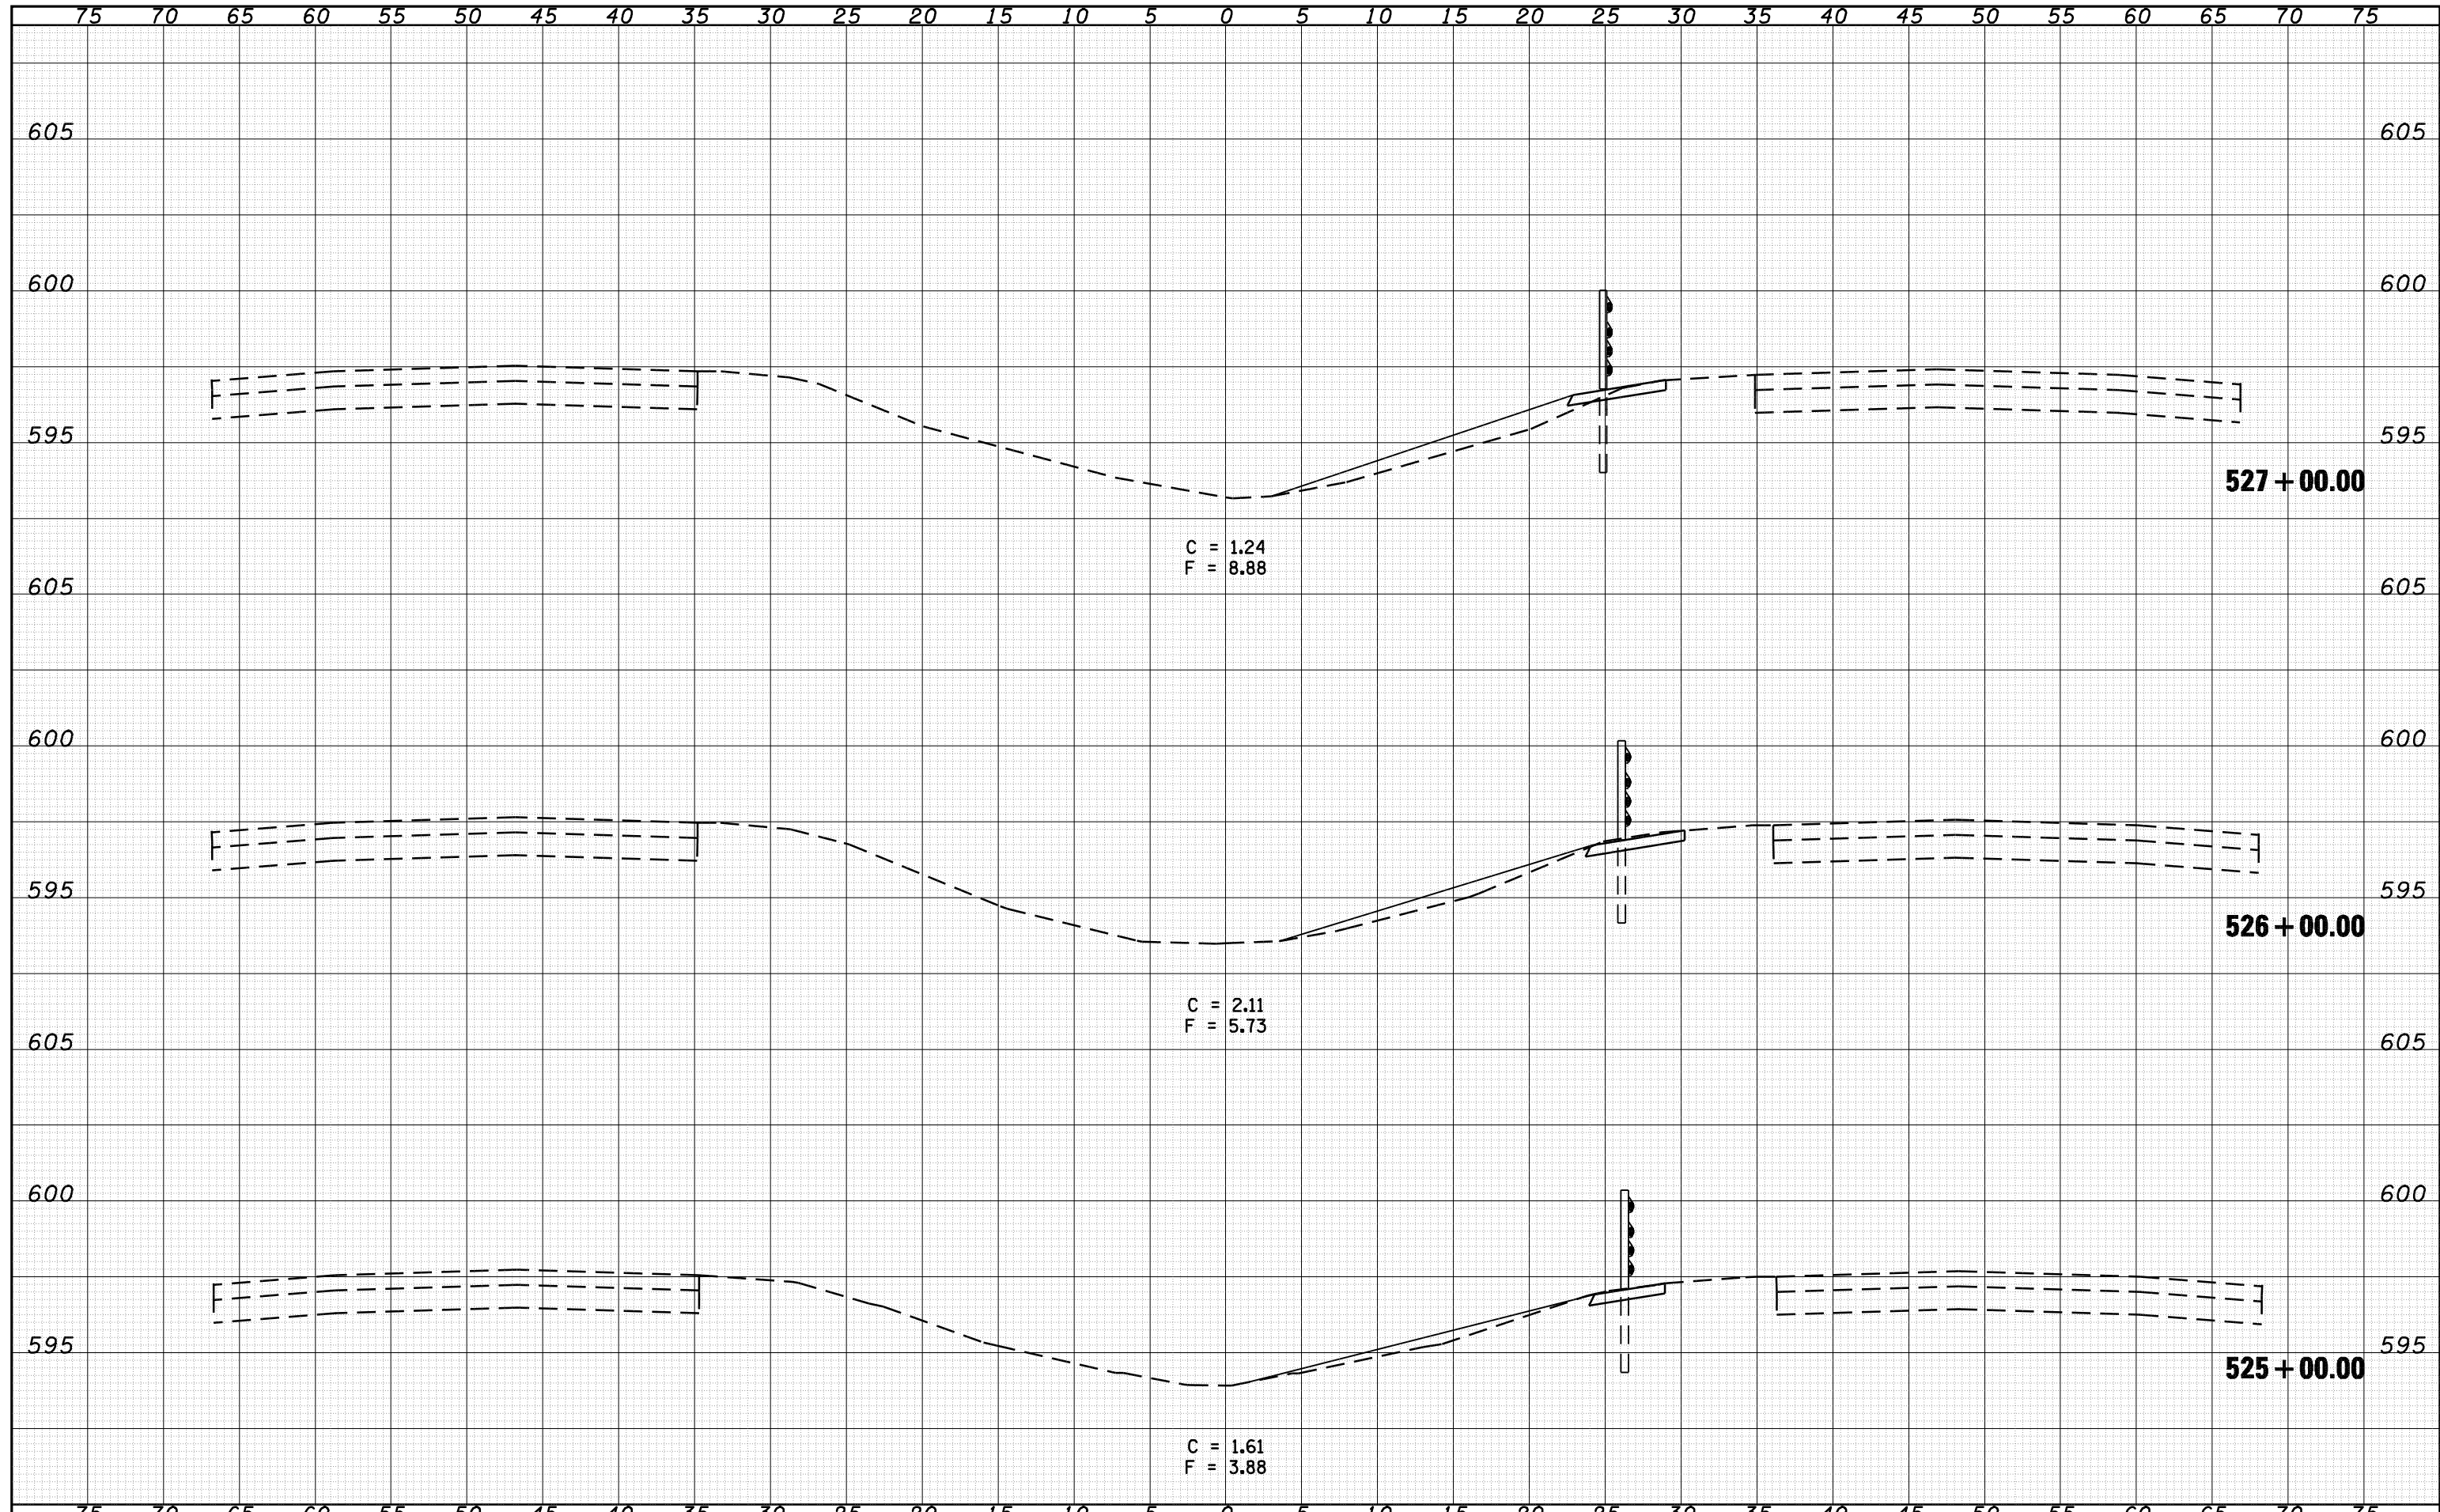

FILE NAME =	USER NAME = laughlinr1	DESIGNED - BKL	REVISIED -	STATE OF ILLINOIS DEPARTMENT OF TRANSPORTATION	CROSS SECTIONS			F.A.T. RTE. 72	SECTION *	COUNTY SANGAMON	TOTAL SHEETS 100	SHEET NO. 54
o:\pwwork\PWIDOT\LAUGHLINRL\d0128581\0672C77		DRAWN - BKL	REVISIED -		SCALE: 1"=5H+2.5V	SHEET NO.	OF SHEETS	STA. 525+00.00 TO STA. 527+00.00	ILLINOIS FED. AID PROJECT			
PLOT SCALE = 10.0000 ' / IN.		CHECKED - JPM	REVISIED -									
PLOT DATE = May-07-2009 09:11:43AM		DATE - 04/10/09	REVISIED -									