


DATE	
BY	
SURVEYED	
PLOTTED	
TEMPLATE	
AREAS	
CHECKED	
FINAL SURVEY NOTE BOOK NO.	

DATE	
BY	
SURVEYED	
PLOTTED	
TEMPLATE	
AREAS	
CHECKED	
ORIGINAL SURVEY NOTE BOOK NO.	

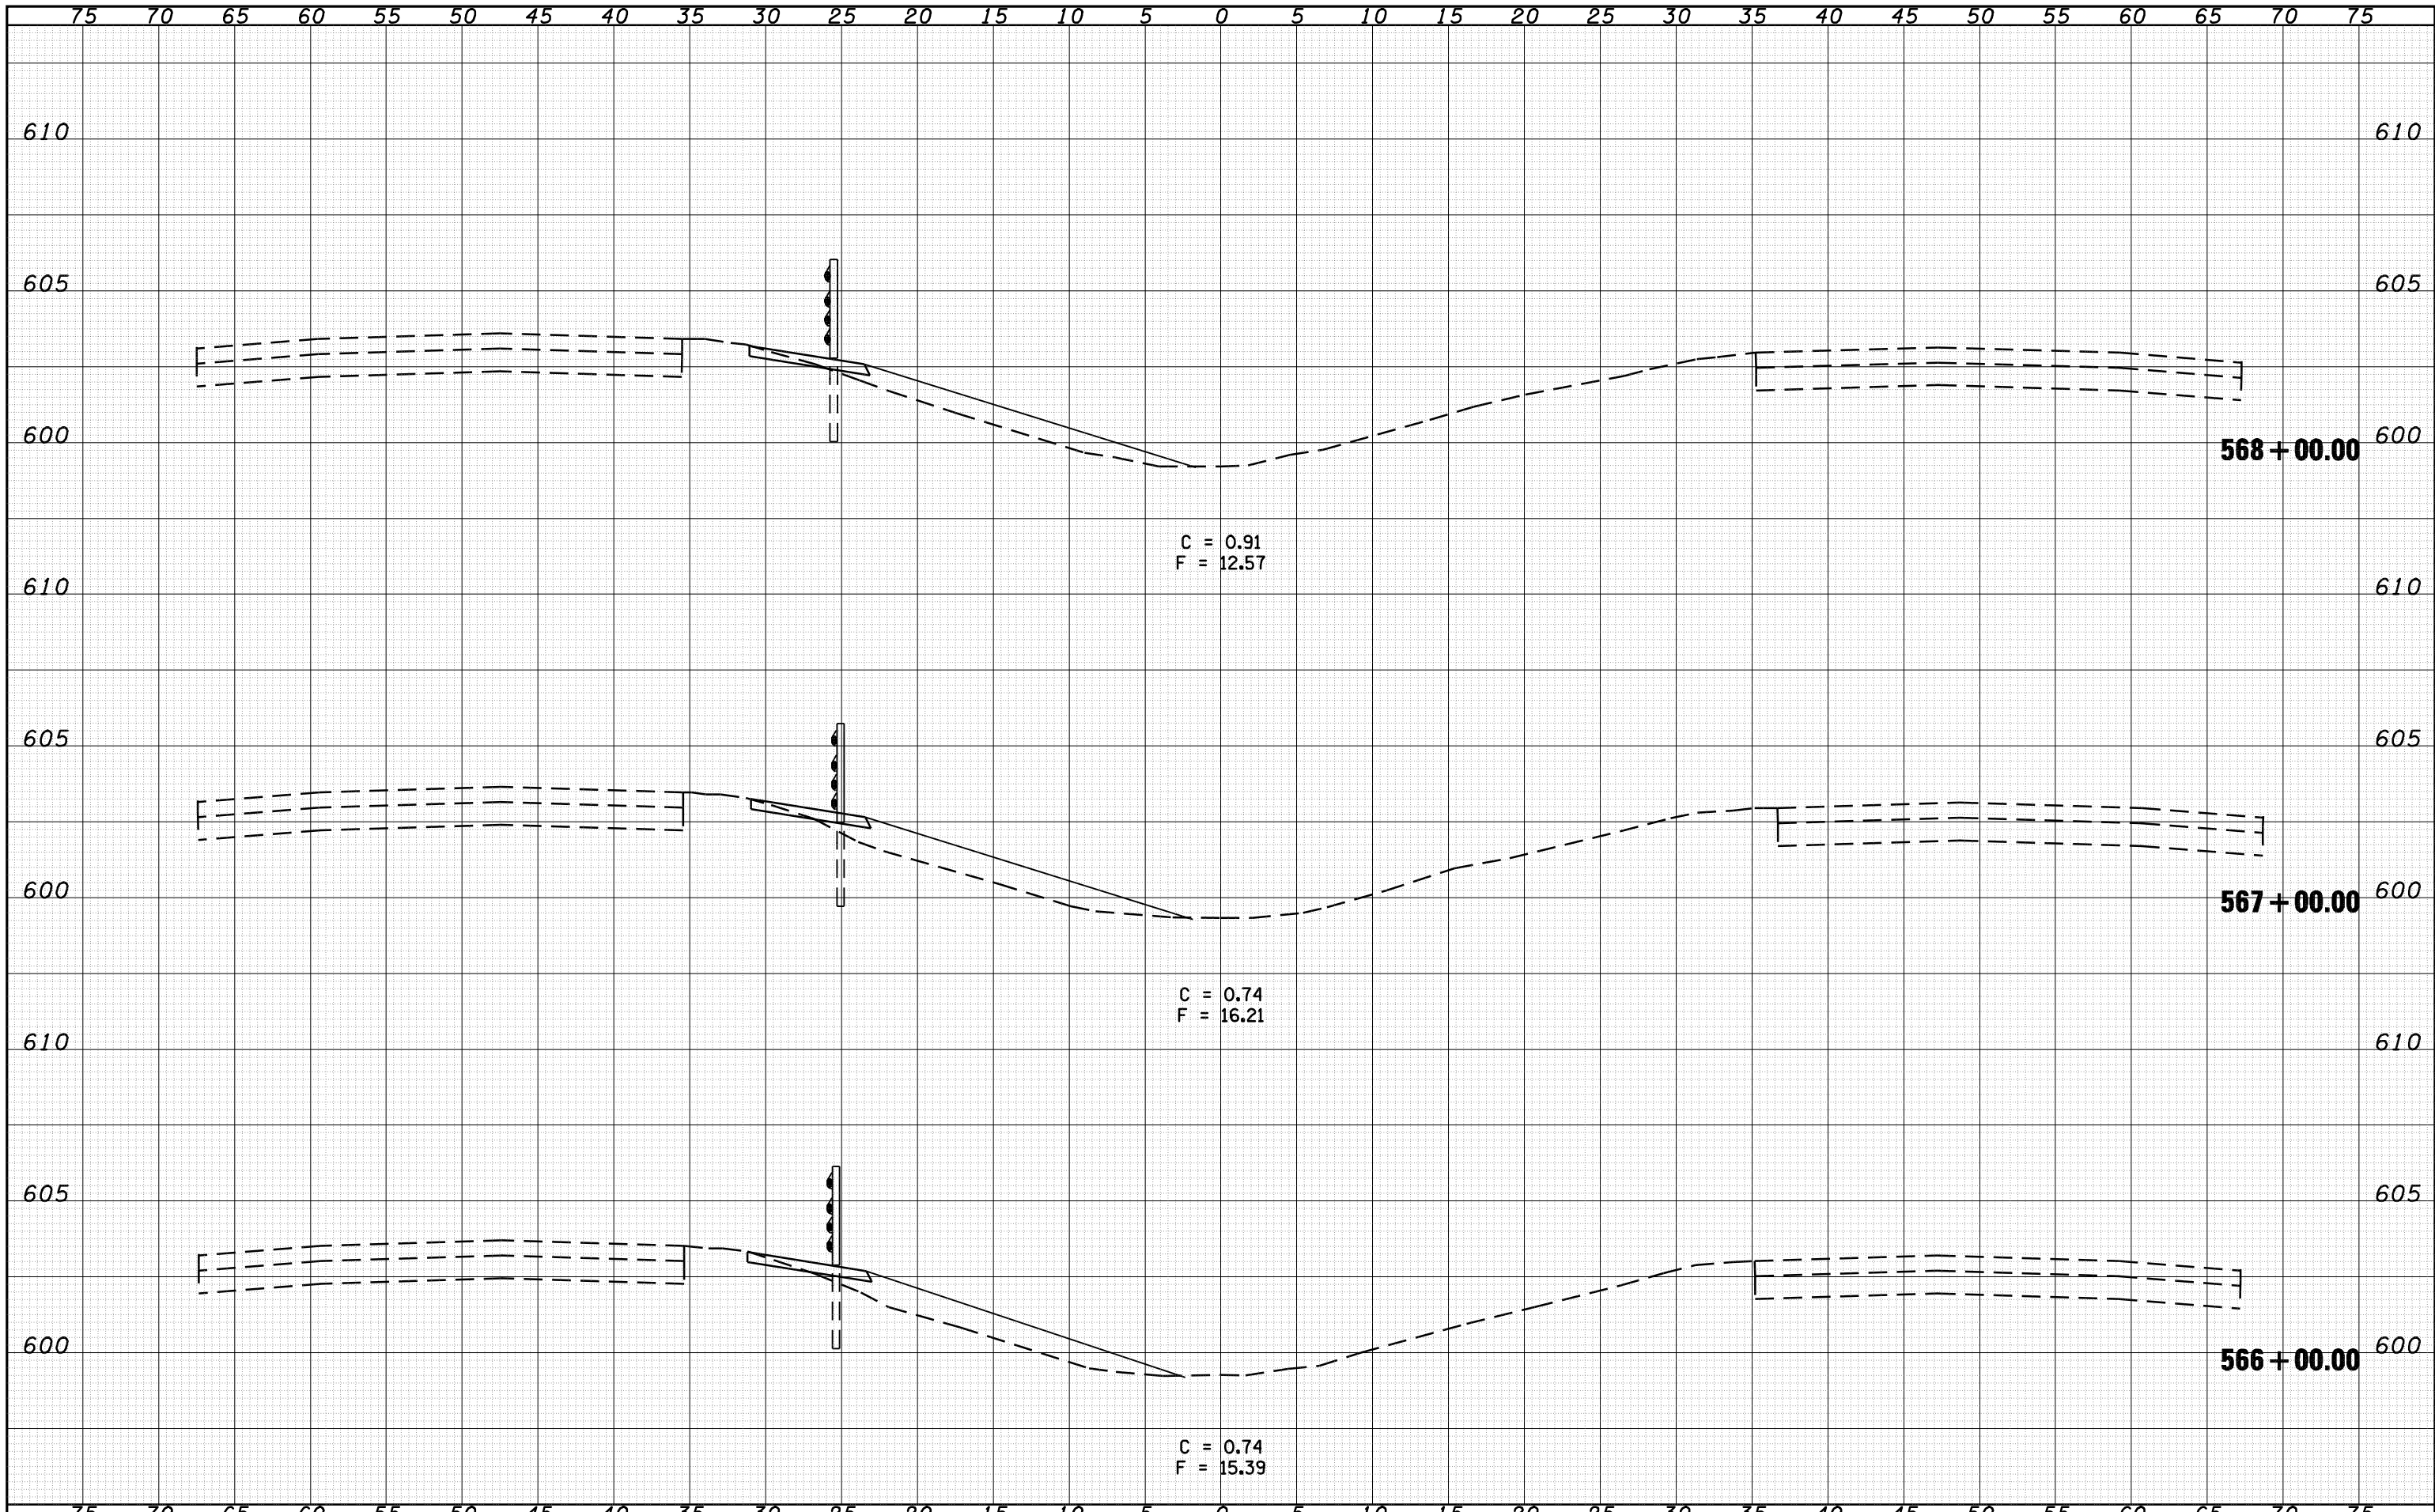

FILE NAME = o:\pwork\PWIDOT\LAUGHLINRL\0128581\0672C77.dgn
 USER NAME = laughlinr1
 PLOT SCALE = 10.0000 "/>

DESIGNED	- BKL	REVISIED	-
DRAWN	- BKL	REVISIED	-
CHECKED	- JPM	REVISIED	-
DATE	- 04/10/09	REVISIED	-

**STATE OF ILLINOIS
DEPARTMENT OF TRANSPORTATION**

CROSS SECTIONS

SCALE: 1"=5Hx2.5V SHEET NO. OF SHEETS STA. 566+00.00 TO STA. 568+00.00

F.A.I. RTE.	SECTION	COUNTY	TOTAL SHEETS	SHEET NO.
72	*	SANGAMON	100	66
ILLINOIS FED. AID PROJECT			CONTRACT NO. 72C77	