


DATE	
BY	
FINAL SURVEY	SURVEYED
NOTE BOOK	PLOTTED
NO.	TEMPLATE
	AREAS
	CHECKED

DATE	
BY	
ORIGINAL SURVEY	SURVEYED
NOTE BOOK	PLOTTED
NO.	TEMPLATE
	AREAS
	CHECKED

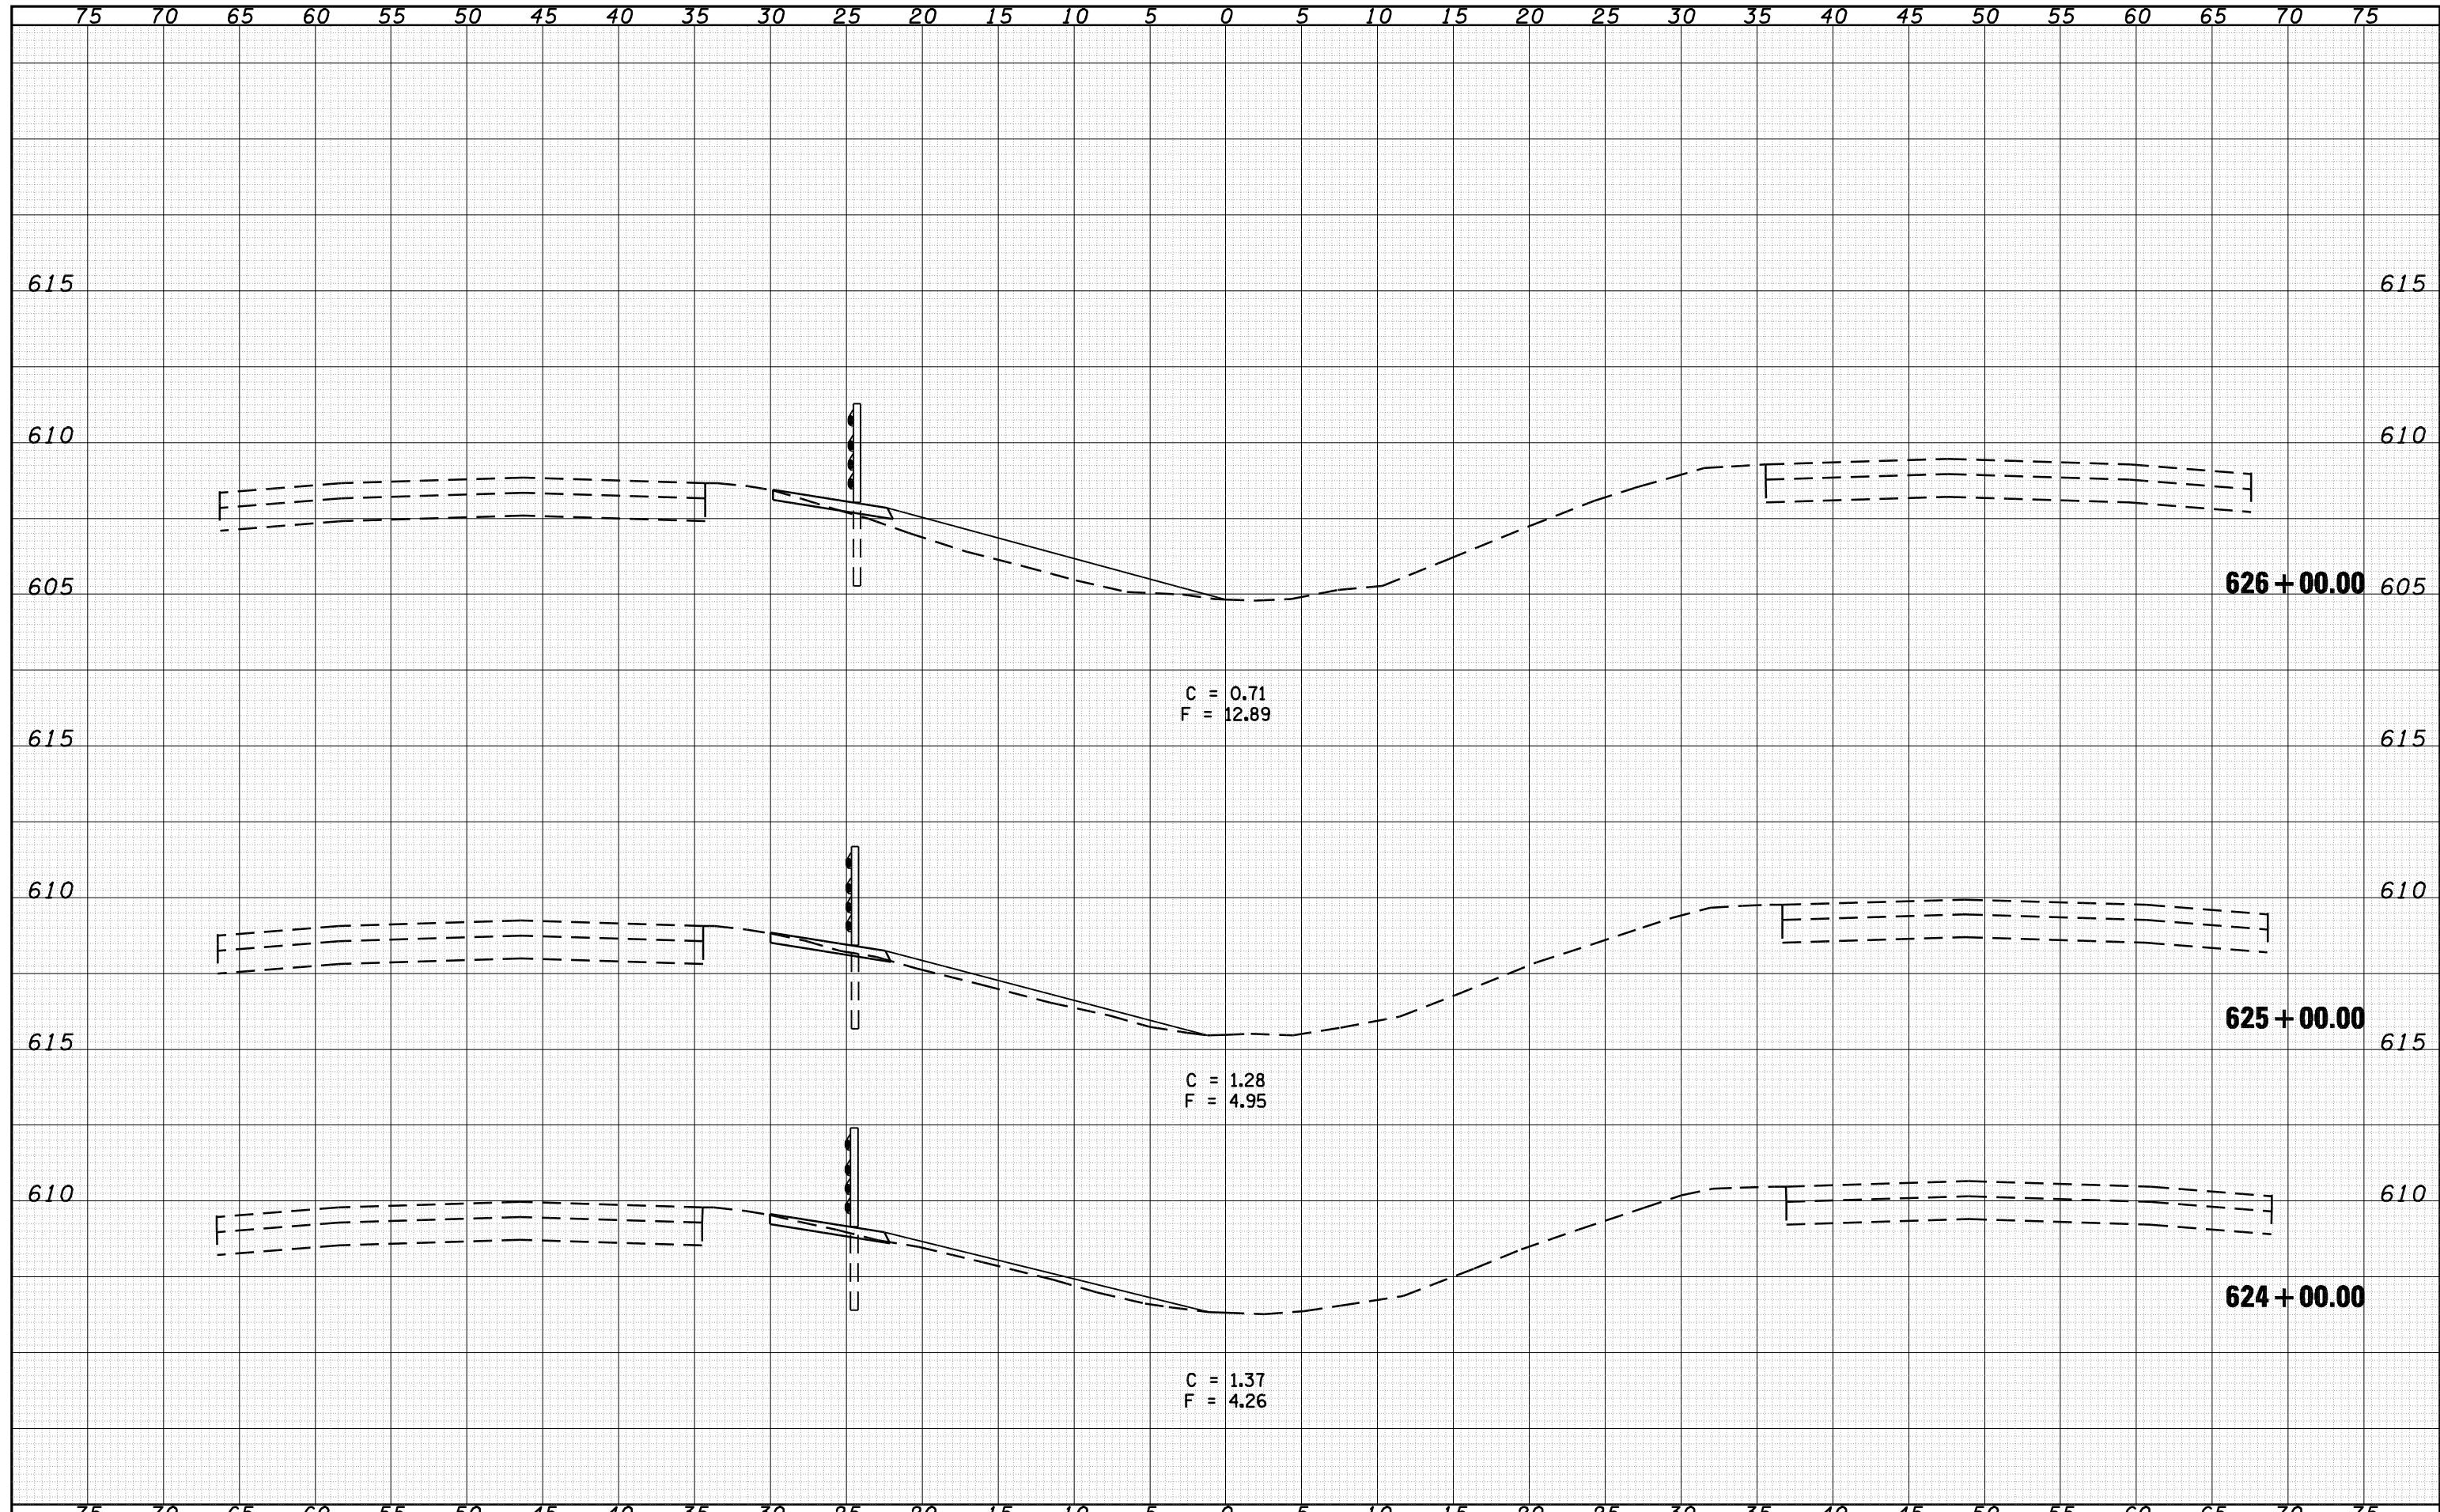

FILE NAME =	USER NAME = laughlir1	DESIGNED - BKL	REVISED -	<b>STATE OF ILLINOIS DEPARTMENT OF TRANSPORTATION</b>	<b>CROSS SECTIONS</b>			F.A.I. RTE. 72	SECTION *	COUNTY SANGAMON	TOTAL SHEETS 100	SHEET NO. 85
o:\pwwork\PWIDOT\LAUGHLINRL\d0128581\0672C77	sh-t-xash.tdgn	DRAWN - BKL	REVISED -		SCALE: 1"=5H+2.5V	SHEET NO.	OF SHEETS	STA. 624+00.00 TO STA. 626+00.00	ILLINOIS FED. AID PROJECT			
	PLOT SCALE = 10.0000 ' / IN.	CHECKED - JPM	REVISED -						CONTRACT NO. 72C77			
	PLOT DATE = May-07-2009 10:18:25AM	DATE - 04/10/09	REVISED -						* DE CARLE/GIARDRAI 2010			