


DATE	
BY	
FINAL SURVEY	SURVEYED
NOTE BOOK	PLOTTED
NO.	TEMPLATE
	AREAS
	CHECKED

DATE	
BY	
ORIGINAL SURVEY	SURVEYED
NOTE BOOK	PLOTTED
NO.	TEMPLATE
	AREAS
	CHECKED

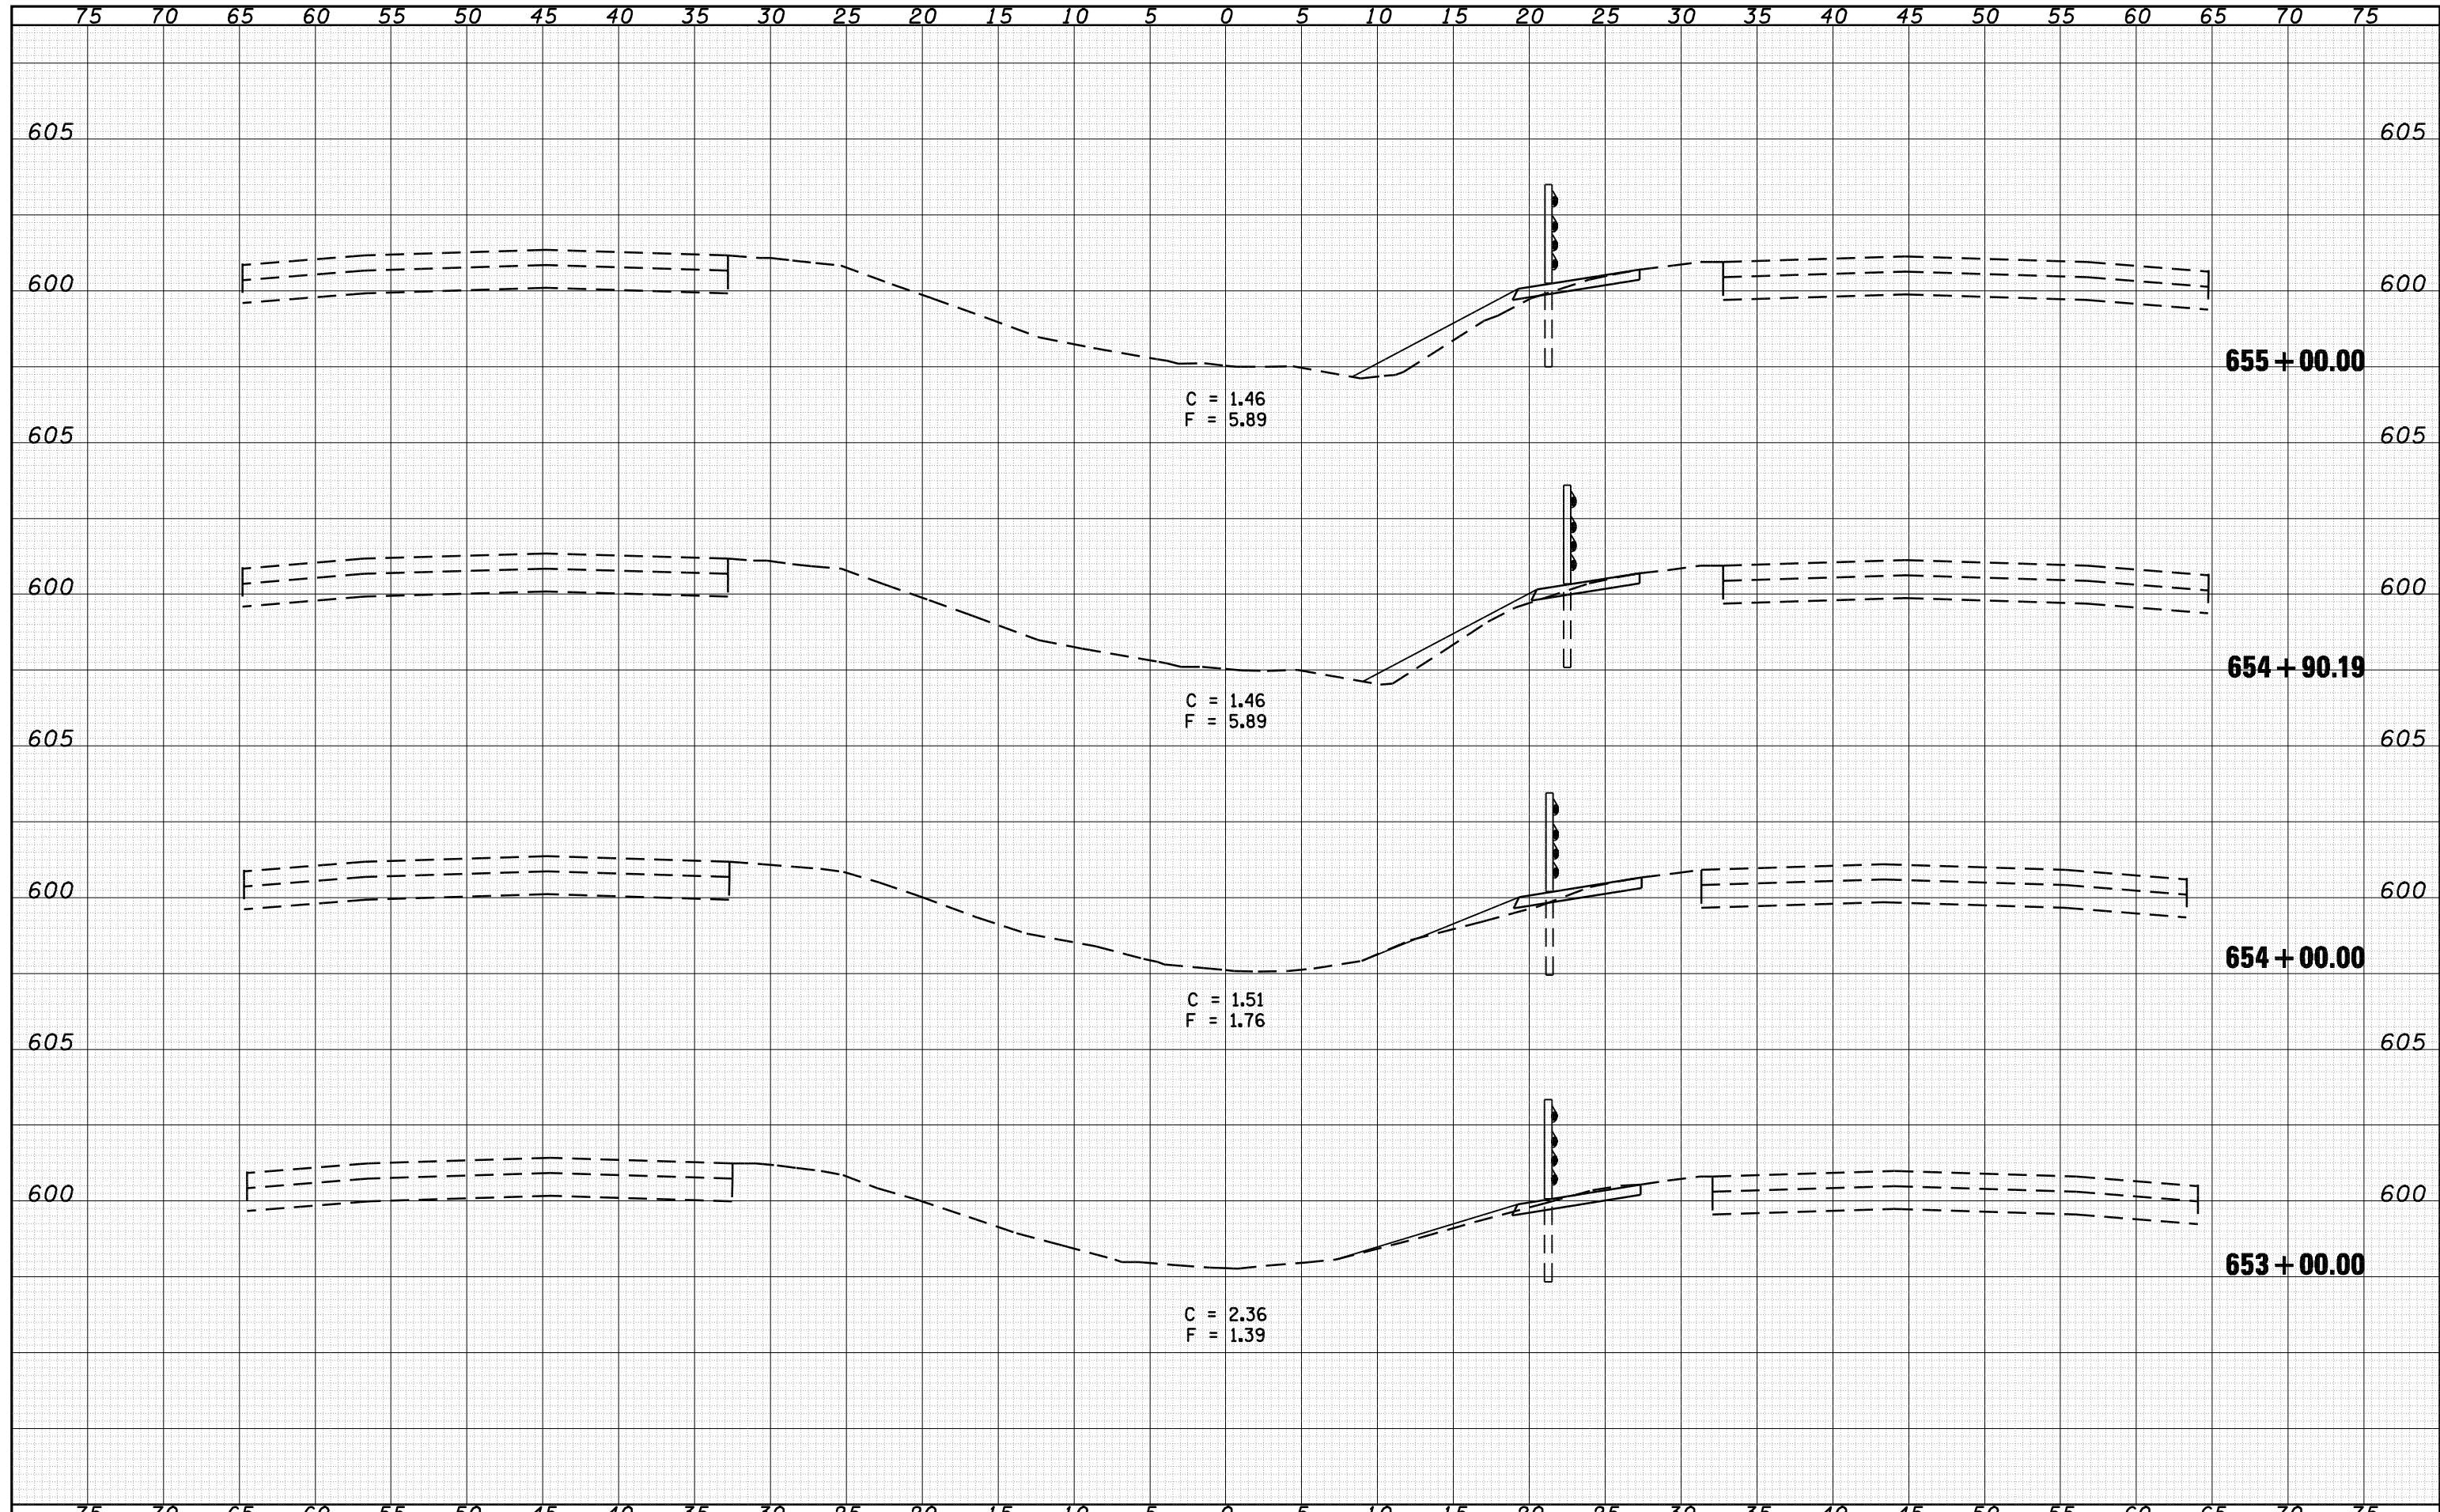

FILE NAME =	USER NAME = laughlinr1	DESIGNED - BKL	REVISIED -	STATE OF ILLINOIS DEPARTMENT OF TRANSPORTATION	CROSS SECTIONS				F.A.I. RTE. 72	SECTION *	COUNTY SANGAMON	TOTAL SHEETS 100	SHEET NO. 94
o:\pwork\PWIDOT\LAUGHLINRL\0128581\0672C77	shht-xash.tdgn	DRAWN - BKL	REVISIED -		SCALE: 1"=5H+2.5V	SHEET NO.	OF	SHEETS	STA. 653+00.00	TO STA. 655+00.00	ILLINOIS FED. AID PROJECT		
		CHECKED - JPM	REVISIED -		CONTRACT NO. 72C77								
		DATE - 04/10/09	REVISIED -		* DE CARLE/GIARDRAI 2010								