


DATE	
BY	
FINAL SURVEY	SURVEYED
NOTE BOOK	PLOTTED
NO.	TEMPLATE
	AREAS
	CHECKED

DATE	
BY	
ORIGINAL SURVEY	SURVEYED
NOTE BOOK	PLOTTED
NO.	TEMPLATE
	AREAS
	CHECKED

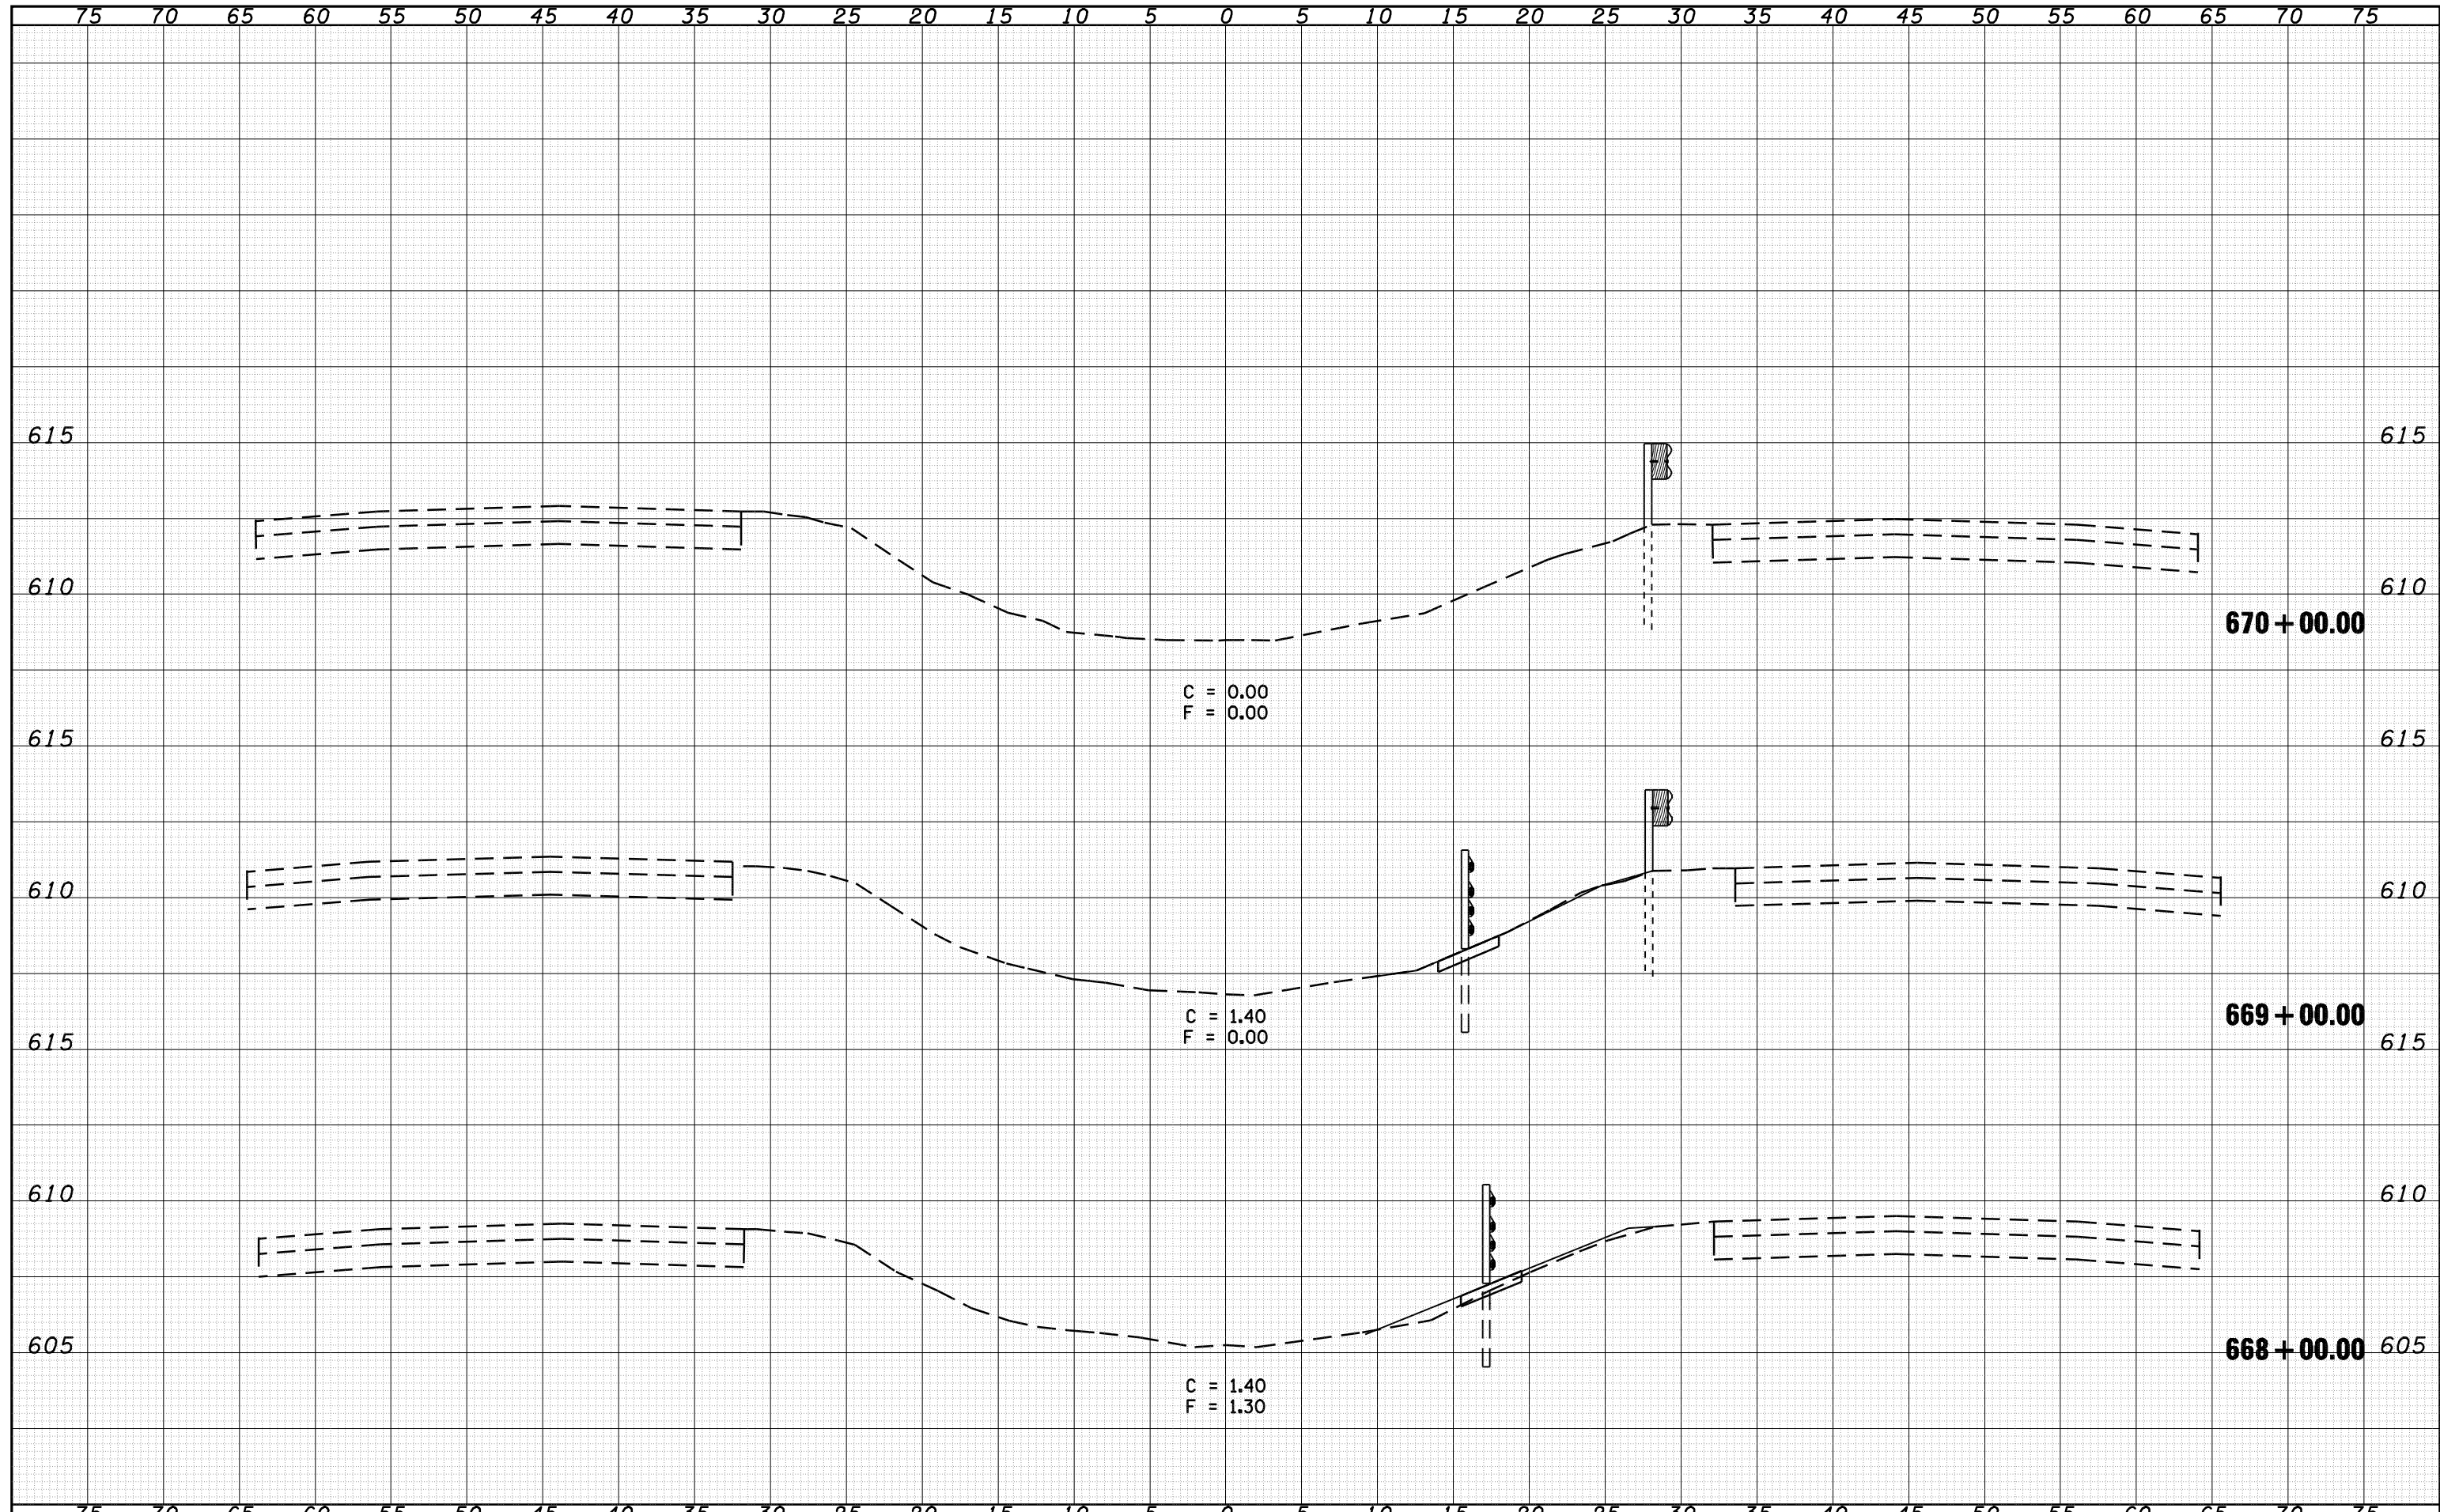

FILE NAME = o:\pwork\PWIDOT\LAUGHLINRL\d0128581\0672C77

USER NAME = laughlinr1	DESIGNED - BKL	REVISED -
eh-t-xash.tdgn	DRAWN - BKL	REVISED -
PLOT SCALE = 10.0000 ' / IN.	CHECKED - JPM	REVISED -
PLOT DATE = May-07-2009 10:35:27AM	DATE - 04/10/09	REVISED -

**STATE OF ILLINOIS
DEPARTMENT OF TRANSPORTATION**

CROSS SECTIONS

SCALE: 1"=5Hx2.5V SHEET NO. OF SHEETS STA. 668+00.00 TO STA. 670+00.00

F.A.I. RTE.	SECTION	COUNTY	TOTAL SHEETS	SHEET NO.
72	*	SANGAMON	100	99
ILLINOIS FED. AID PROJECT			CONTRACT NO. 72C77	