


LEGEND	
	STRUCTURE REMOVAL
	PAVEMENT REMOVAL
	TEMPORARY CONCRETE BARRIER
	SIGNALIZED TWO-WAY TRAFFIC LANE
	IMPACT ATTENUATOR
	DRUM WITH STEADY BURNING LIGHT
	INDUCTION LOOP DETECTOR
	TEMPORARY BRIDGE TRAFFIC SIGNALS
	TYPE 3 BARRICADE

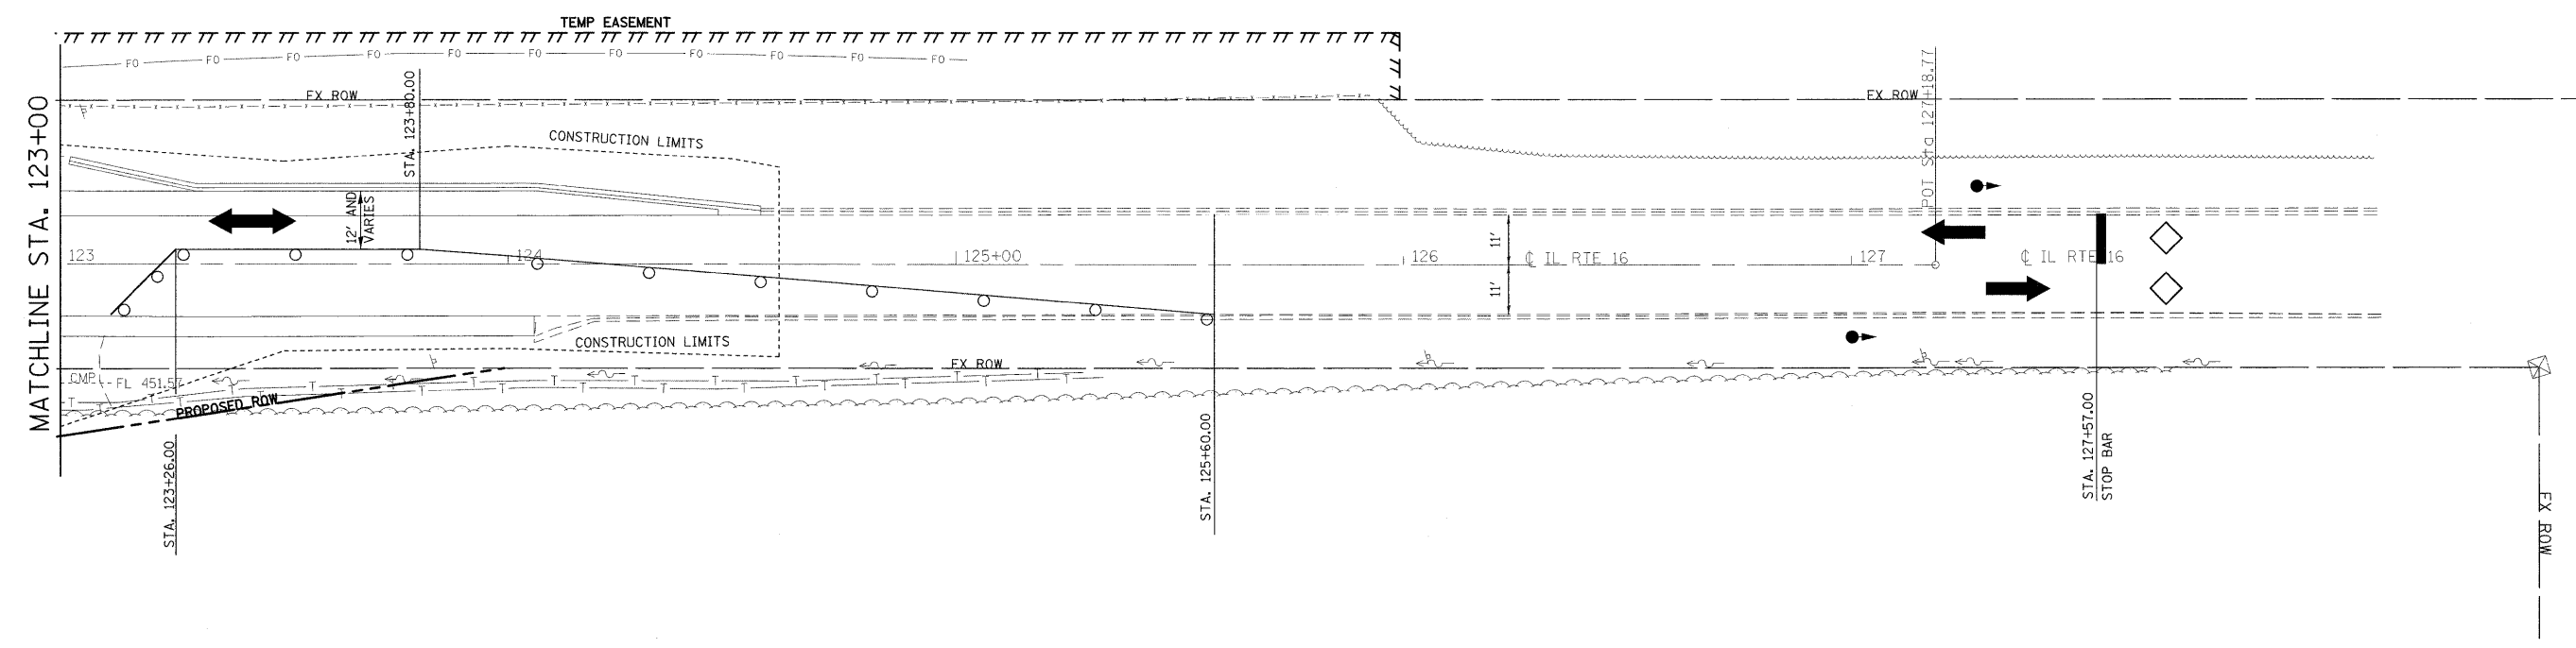

SEE STANDARD 701321 FOR DETAILS NOT SHOWN

FILE NAME =	USER NAME = manntm	DESIGNED -	REVISED -	<b>STATE OF ILLINOIS DEPARTMENT OF TRANSPORTATION</b>	<b>STAGE II CONSTRUCTION</b>			F.A.P. RTE.	SECTION	COUNTY	TOTAL SHEETS	SHEET NO.	
et:\pw\work\p\idot\manntm\dms51935\p\in02\06a.dgn		DRAWN -	REVISED -		SCALE:	SHEET NO. 12 OF 12 SHEETS	STA.	TO STA.	325	3BR-2	JERSEY	90	26
		CHECKED -	REVISED -		<b>CONTRACT NO. 76B01</b>								
		DATE -	REVISED -		FED. ROAD DIST. NO. 8   ILLINOIS   FED. AID PROJECT								