




PLAN	SURVEYED	DATE
	PLOTTED	BY
	ALIGNED	CHECKED
	NOTED	NO.
	FILE NAME	

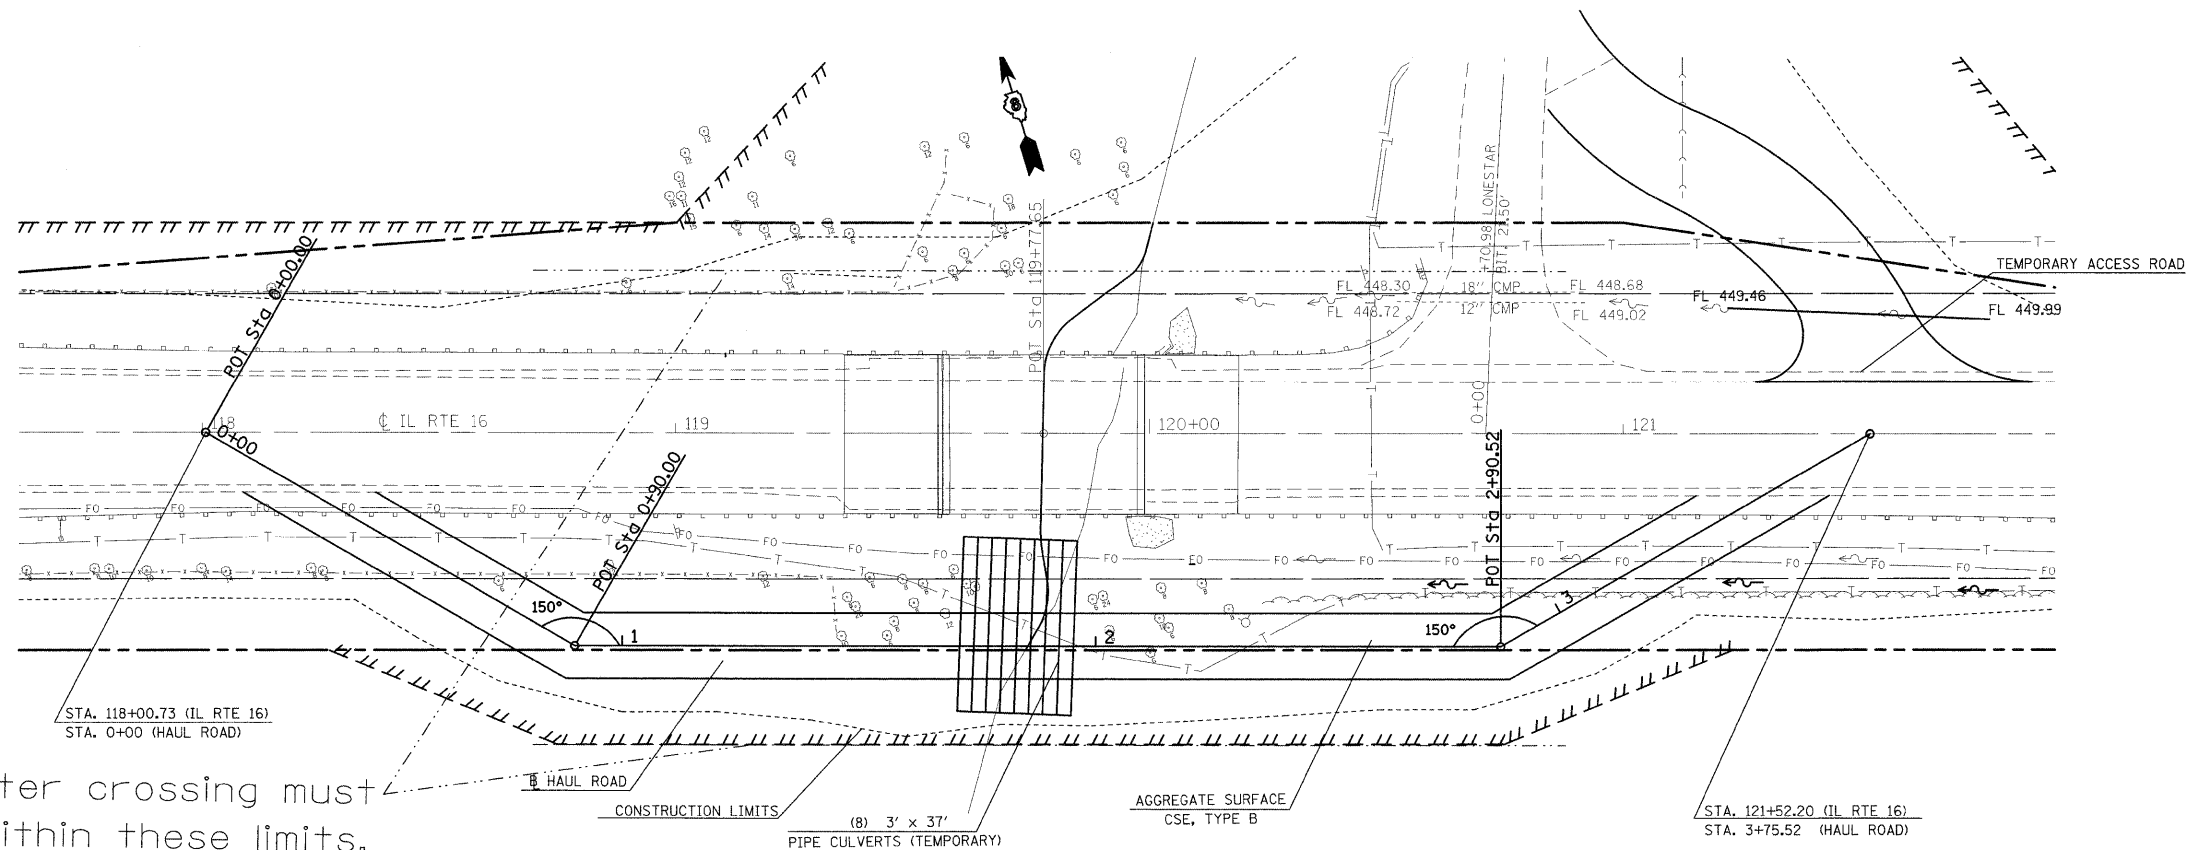

Low Water crossing must stay within these limits.

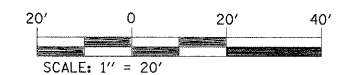

PROFILE	SURVEYED	DATE
	PLOTTED	BY
	GRADES CHECKED	
	STRUCTURE NOTATIONS OK'D	

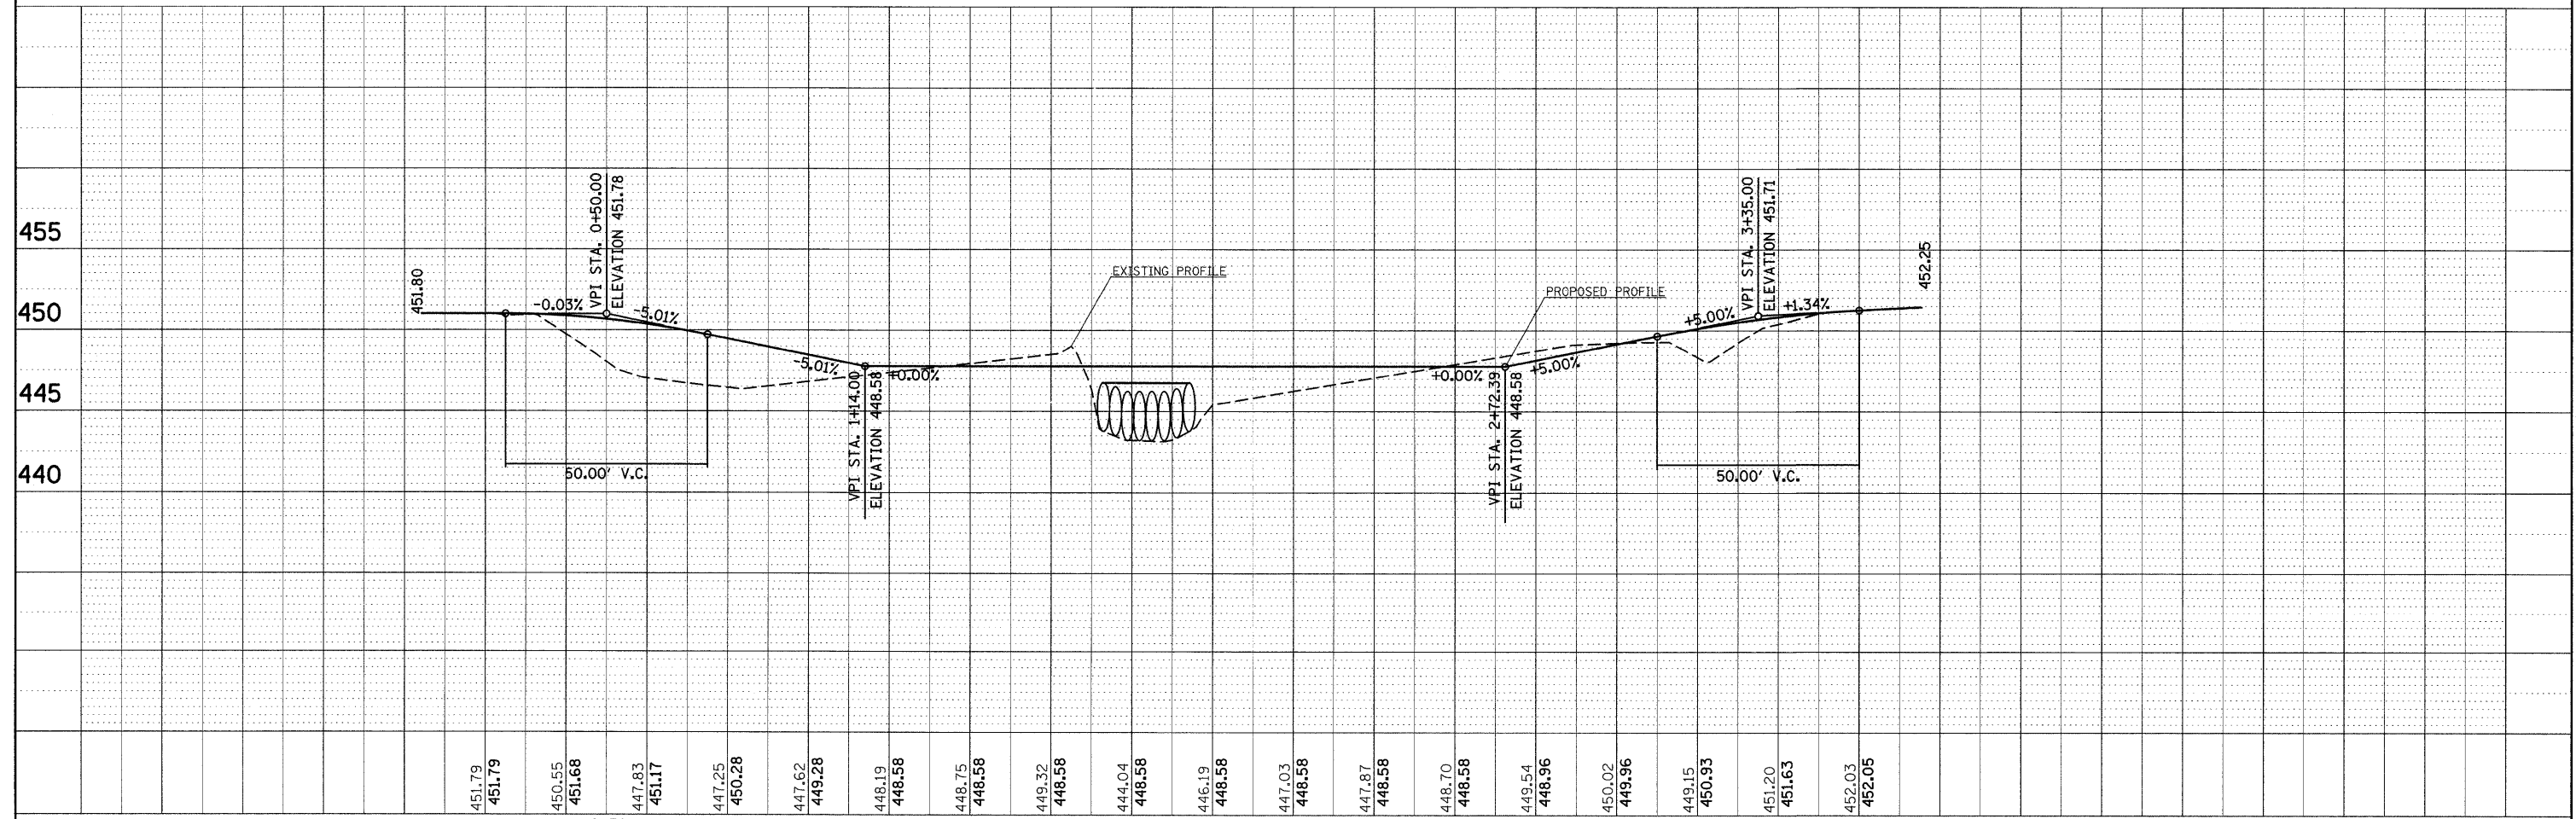

FILE NAME =	USER NAME = manntm	DESIGNED -	REVISED -	<b>STATE OF ILLINOIS DEPARTMENT OF TRANSPORTATION</b>	<b>PLAN &amp; PROFILE HAUL ROAD</b>		F.A.P. RTE.	SECTION	COUNTY	TOTAL SHEETS	SHEET NO.
os:\p\work\p\widot\manntm\dms51935\p\ln22808	audgn	DRAWN -	REVISED -		325	3BR-2	JERSEY	90	36		
		PLOT SCALE = 28.0000' / IN.	CHECKED -		REVISED -	CONTRACT NO. 76B01		FED. ROAD DIST. NO. ILLINOIS FED. AID PROJECT			
		PLOT DATE = 12/11/2008	DATE -		REVISED -	SCALE:	SHEET NO. 1 OF 2 SHEETS	STA.	TO STA.		