



0420041.76B01.II.SSTR.DSN DEC. 1, 2008

STATE OF ILLINOIS
DEPARTMENT OF TRANSPORTATION

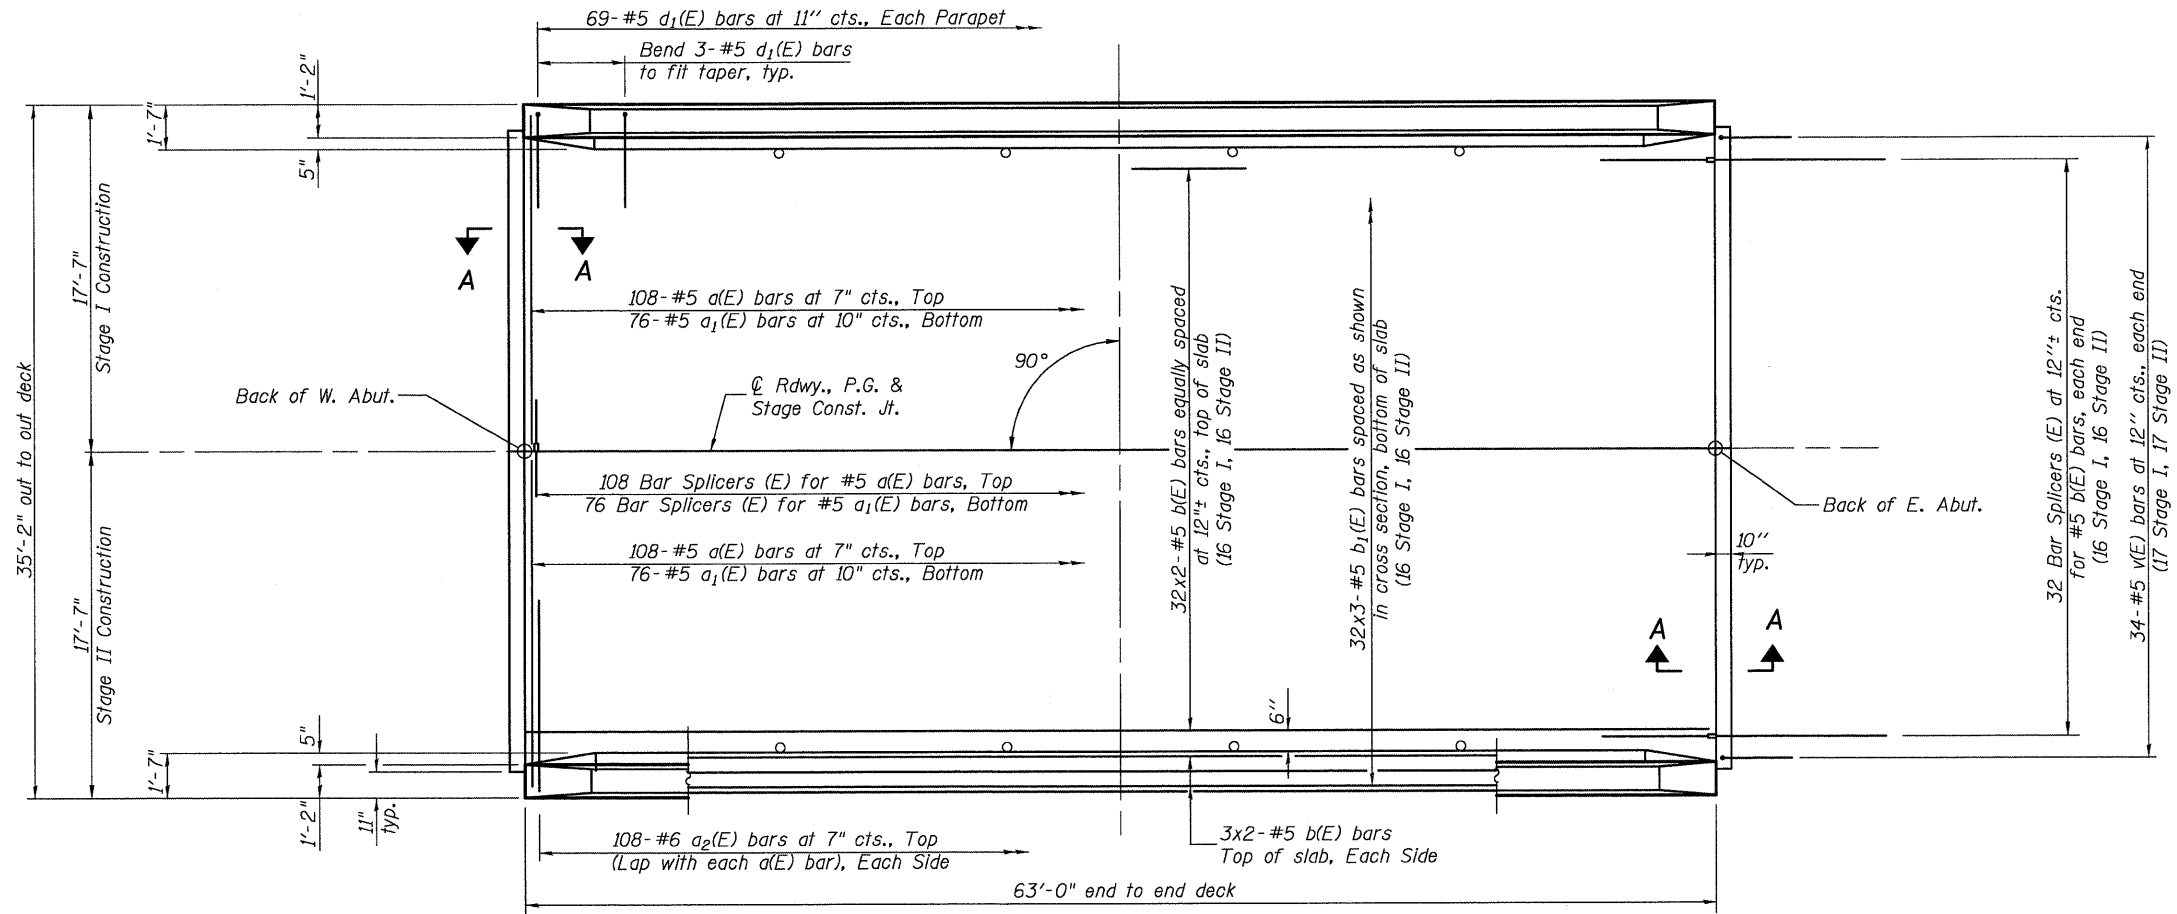

PLAN

MIN. BAR LAP
#5 bar = 2'-2"

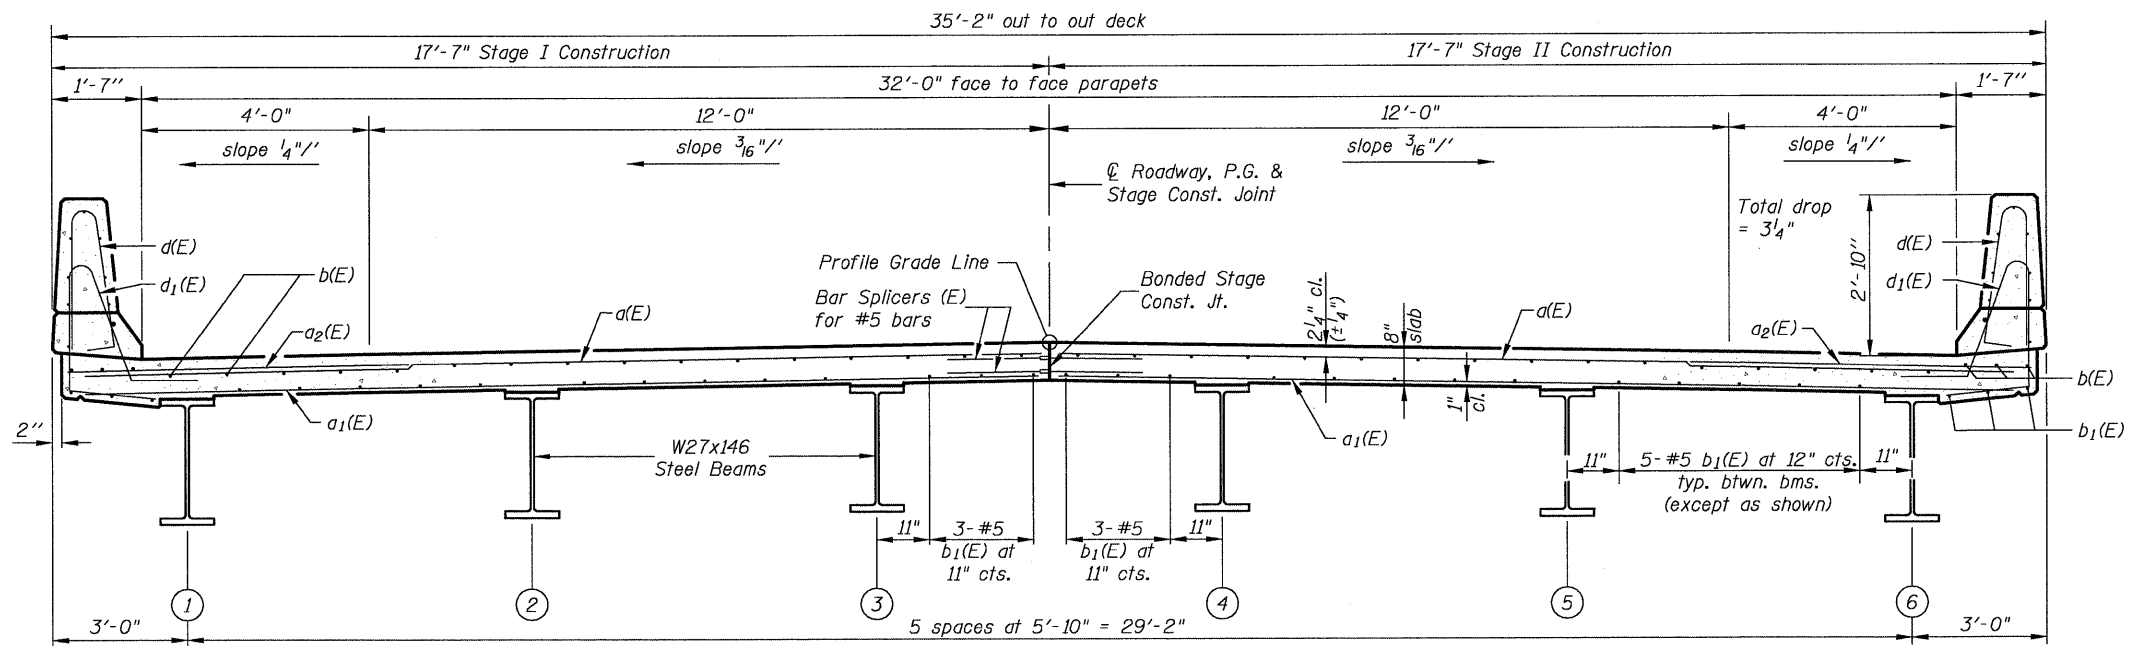

CROSS SECTION
(Looking East)

Notes:
See Sheet 12 of 21 for superstructure details and Bill of Material.
Bars indicated thus 32 x 2-#5 etc. indicates 32 lines of bars with 2 lengths per line.
See Sheet 12 of 21 for parapet reinforcement.
Section A-A shown on sheet 13 of 21.

DESIGNED	K.M.M.
CHECKED	L.D.G.
DRAWN	K.H.L.
CHECKED	B.G.H.

SHEET NO. 11 21 SHEETS	F.A.P. RTE. 325	SECTION 3BR-2	COUNTY JERSEY	TOTAL SHEETS 90	SHEET NO. 52
	S.N. 042-0041		CONTRACT NO. 76B01		
FED. ROAD DIST. NO. ILLINOIS FED. AID PROJECT					

H.M. & G. INC. 6020.III