


DATE	
BY	
REVIEWED	
PLANNED	
TEMPLATE	
FE BOOK	
AREAS	
CHECKED	
NO.	

DATE	
BY	
REVIEWED	
PLANNED	
TEMPLATE	
FE BOOK	
AREAS	
CHECKED	
NO.	

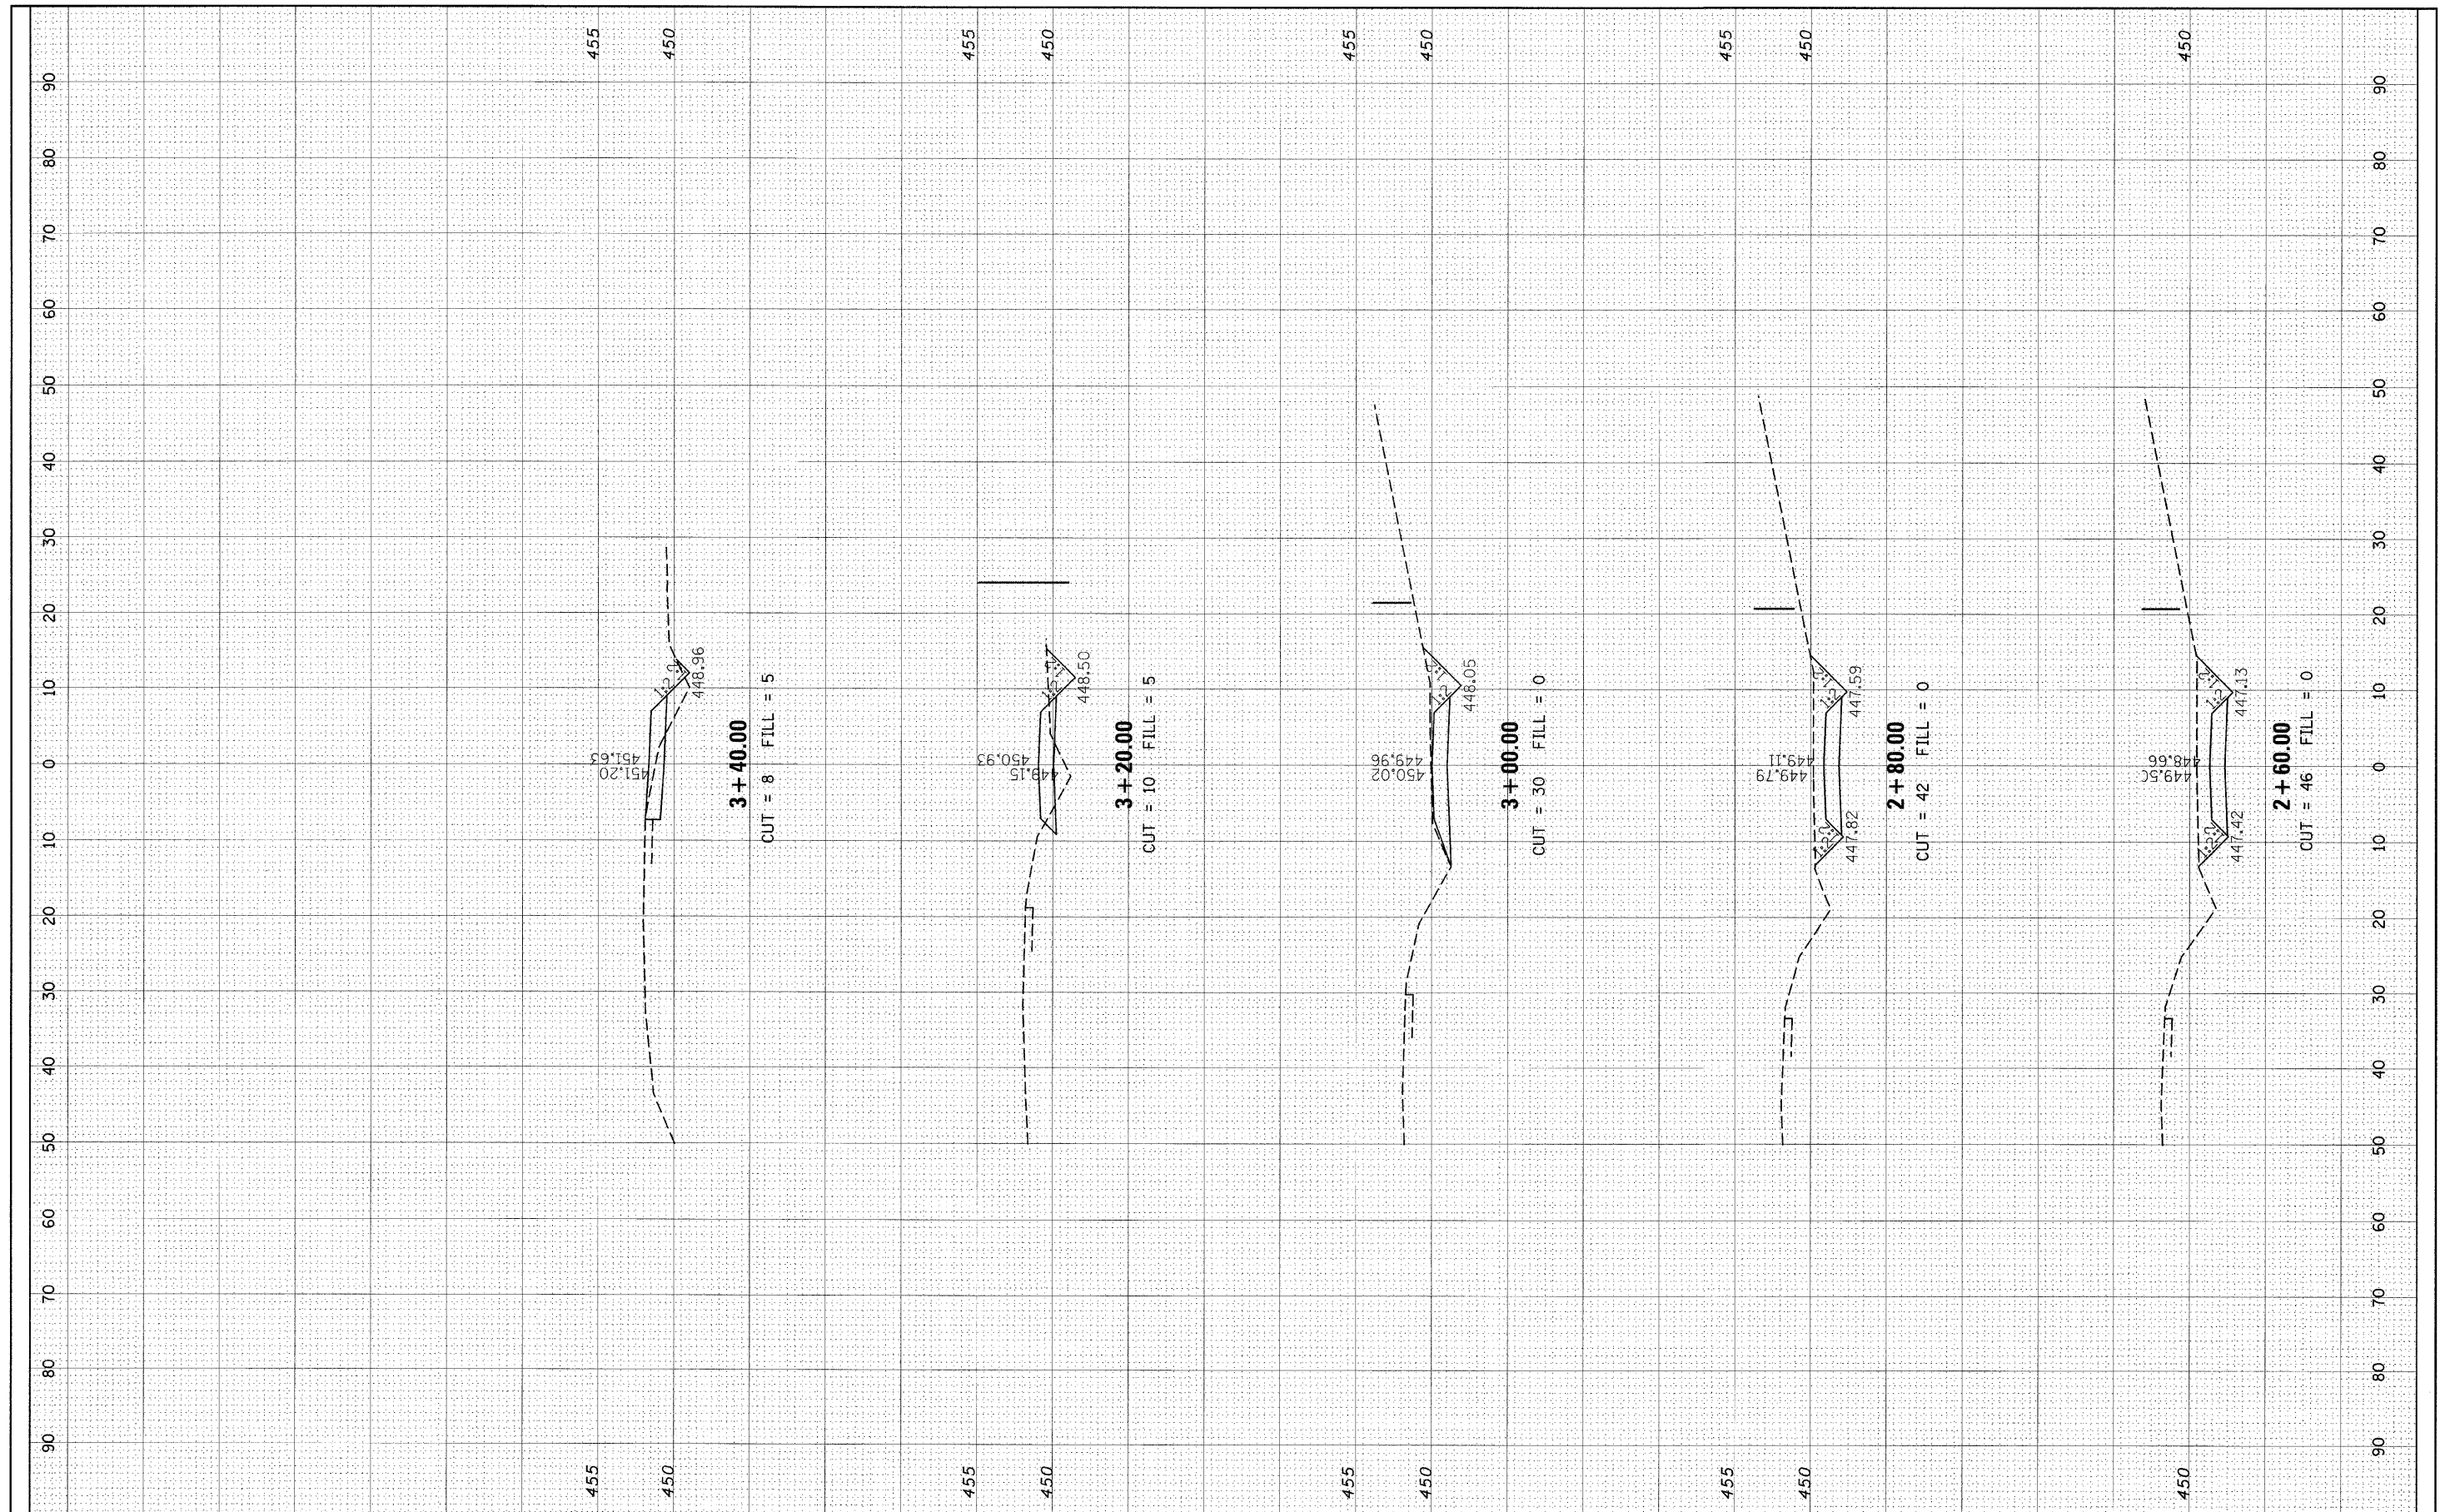

FILE NAME =
 c:\pwwork\pwwork\manntm\dms51935\ssht020061.dgn

USER NAME = manntm
 PLOT SCALE = 10.0000" / IN.
 PLOT DATE = 12/11/2008

DESIGNED	-	REVISED	-
DRAWN	-	REVISED	-
CHECKED	-	REVISED	-
DATE	-	REVISED	-

**STATE OF ILLINOIS
 DEPARTMENT OF TRANSPORTATION**

CROSS SECTION (HAUL ROAD)

SCALE: SHEET NO. 3 OF 3 SHEETS STA. 2+60.00 TO STA. 3+40.00

F.A.P. RTE.	SECTION	COUNTY	TOTAL SHEETS	SHEET NO.
325	3-BR-2	JERSEY	90	90
CONTRACT NO. 76B01				
FED. ROAD DIST. NO. ILLINOIS FED. AID PROJECT				