


MATCH LINE A
SEE SHEET 23

BY OTHERS STA. 162+00

MATCH LINE STA. 176+00
SEE SHEET 21

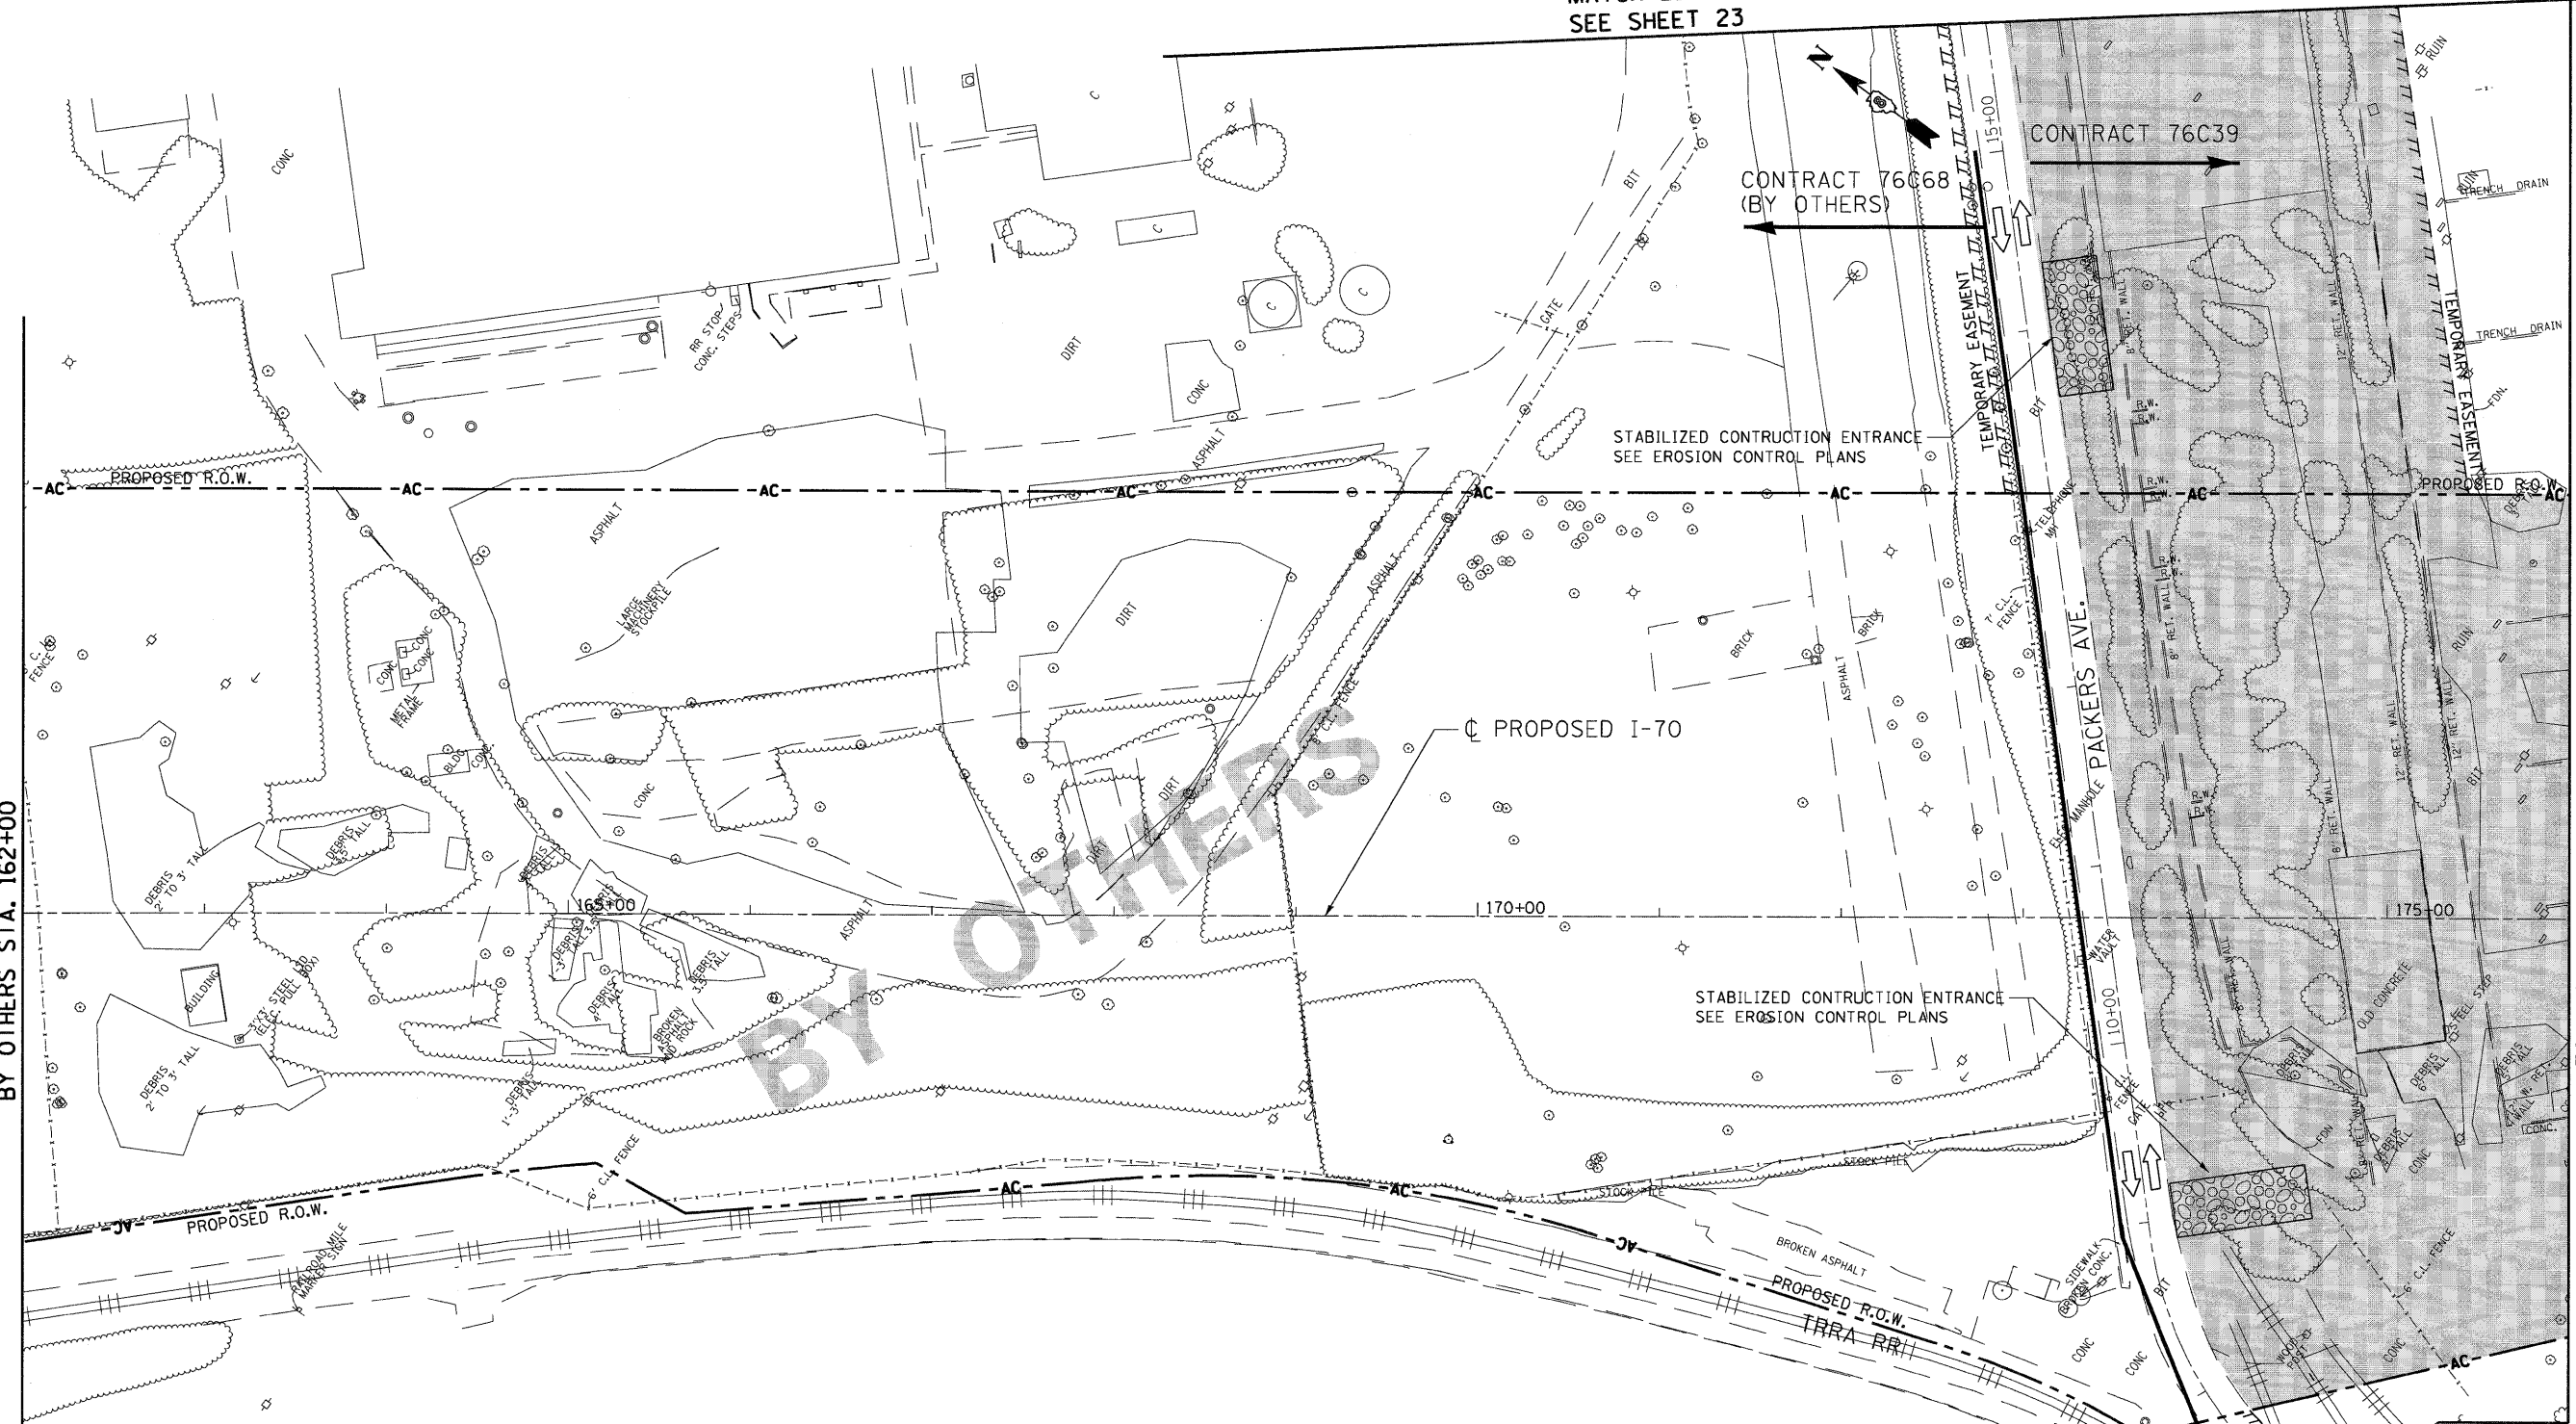

MAINTENANCE OF TRAFFIC LEGEND

- WORK ZONE
- EXISTING SIGN
- PROPOSED SIGN
- TRAFFIC CONTROL SIGN W/
STEADY BURNING LIGHT
- TRAFFIC FLOW
- BARRICADE, TYPE III
- BARRICADES, TYPE II
W/ FLASHING LIGHTS
- TYPE II BARRICADES OR DRUMS
W/ STEADY BURNING LIGHT
- FLAGGERS

FILE NAME =
#JLEL#

TENG
TENG & ASSOCIATES, INC.
ENGINEERS, ARCHITECTS & PLANNERS
CHICAGO, ILLINOIS

USER NAME = #USER#

DESIGNED - JB

DRAWN - JB

CHECKED - ACL

DATE - 05/15/09

PLDT SCALE = #SCALE#

PLDT DATE = #DATE#

REVISED -

REVISED -

REVISED -

REVISED -

**STATE OF ILLINOIS
DEPARTMENT OF TRANSPORTATION**

I-70 CONNECTION

**MAINTENANCE OF TRAFFIC PLAN
STA. 162+00 TO STA. 176+00**

SCALE: 1"=50'

SHEET NO. OF SHEETS STA. TO STA.

F.A.P. RTE.	SECTION	COUNTY	TOTAL SHEETS	SHEET NO.
998	82-10M	ST. CLAIR	41	20
FED. ROAD DIST. NO.		ILLINOIS FED. AID PROJECT		

MATCH LINE STA. 7+00
SEE SHEET 19