
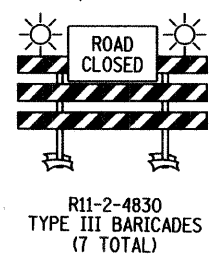


LEGEND

- STAGE 2 WORK ZONE
- TYPE III BARRICADE W/TWO FLASHING LIGHTS (TYP.)
- CONSTRUCTION SIGN
- MONODIRECTIONAL FLASHING BEACONS
- TEMPORARY FENCE

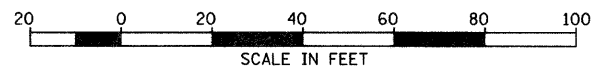

NOTE:
CONTRACTOR IS RESPONSIBLE FOR SUB STAGING BRIDGE STREET DURING CONSTRUCTION IN ORDER TO MAINTAIN ACCESS TO ALL PROPERTIES.

REVISIONS	
NAME	DATE

CITY OF WHEATON
MANCHESTER ROAD / WESLEY STREET
OVER UNION PACIFIC RAILROAD
MAINTENANCE OF TRAFFIC PLAN
STAGE 2

SCALE: VERT. 1" = 20'
DATE 6/4/2008

DRAWN BY WR
CHECKED BY JLC