


- LEGEND**
- STAGE 2 WORK ZONE
  - TYPE III BARRICADE W/TWO FLASHING LIGHTS (TYP.)
  - CONSTRUCTION SIGN
  - MONODIRECTIONAL FLASHING BEACONS

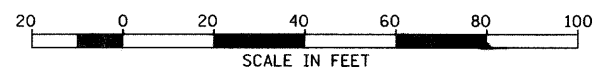

NOTE:  
CONTRACTOR IS RESPONSIBLE FOR SUB STAGING WESTERN AVENUE DURING CONSTRUCTION IN ORDER TO MAINTAIN ACCESS TO ALL PROPERTIES.

REVISIONS		CITY OF WHEATON MANCHESTER ROAD / WESLEY STREET OVER UNION PACIFIC RAILROAD MAINTENANCE OF TRAFFIC PLAN STAGE 2
NAME	DATE	
		SCALE: VERT. 1" = 20' HORIZ. 1" = 20' DATE 6/4/2008

DRAWN BY WR  
CHECKED BY JLC