


MATCH LINE 16+50

**LEGEND**

	PAVEMENT REMOVAL
	DRIVEWAY PAVEMENT REMOVAL
	COMBINATION CURB AND GUTTER REMOVAL
	CURB REMOVAL
	SIDEWALK REMOVAL
	REMOVE MANHOLE
	REMOVE CATCH BASIN
	REMOVE POLE (BY OTHERS)
	REMOVE TREE
	TREE PROTECTION (TEMPORARY FENCE)
	FENCE REMOVAL
	STORM SEWER REMOVAL

**NOTES:**

1. ALL QUANTITIES SHOWN FOR GABLES BLVD. ARE FROM STA. 30+25.00 TO STA. 32+17.78
2. ALL QUANTITIES SHOWN FOR MANCHESTER RD. ARE FROM STA. 11+00.00 TO STA. 16+50.00 AND INCLUDE GABLES BLVD. RADIUS RETURN

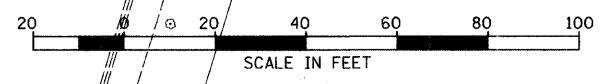

REVISIONS	
NAME	DATE

CITY OF WHEATON  
**MANCHESTER ROAD / WESLEY STREET  
 OVER UNION PACIFIC RAILROAD**

REMOVAL PLAN

SCALE: VERT. 1" = 20'  
 HORIZ. 1" = 20'  
 DATE 6/4/2008

DRAWN BY BJW  
 CHECKED BY JLC