
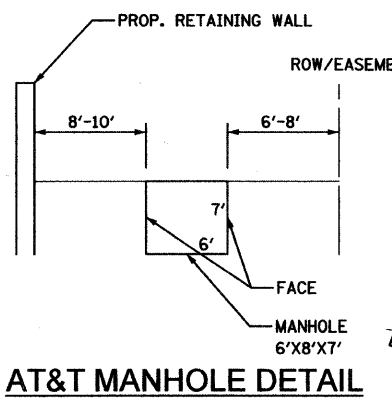
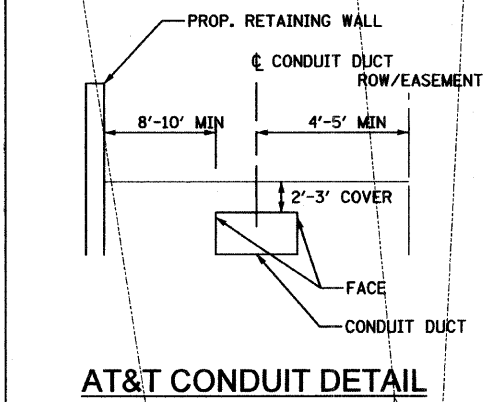



MATCH LINE 17+00

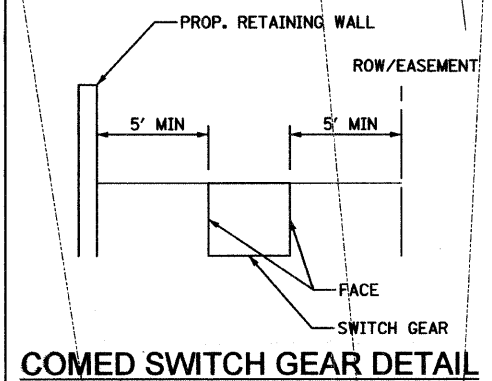

- NOTES:**
1. CONTRACTOR TO INSTALL CONDUIT, MANHOLES, SUPPLY BOXES, STEEL CASING AND SPLICE BOXES
 2. COMED TO INSTALL SWITCH GEARS (4'X5') AND TO PROVIDE SPLICE BOXES
 3. AT&T AND COMCAST TO PROVIDE MANHOLES AND SUPPLY BOXES RESPECTIVELY.

LEGEND

—T—T—	TELEPHONE
—CTV—CTV—	CABLE TELEVISION
—E—E—	ELECTRIC
—G—G—	GAS PIPE
—W—W—	WATER PIPE
—FO—FO—	FIBER OPTIC
—S—S—	SANITARY SEWER
—ST—ST—	STORM SEWER
—X—X—X—X—	EXISTING UTILITY REMOVAL
○	UTILITY RISER
○	MANHOLE
✕	LIGHT POLE
▼	FIRE HYDRANT

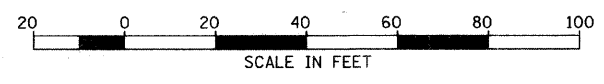

REVISIONS	
NAME	DATE

CITY OF WHEATON
 MANCHESTER ROAD / WESLEY STREET
 OVER UNION PACIFIC RAILROAD

EXISTING AND PROPOSED UTILITIES PLAN

SCALE: VERT. 1" = 20'
 HORIZ. 1" = 20'
 DATE 6/4/2008

DRAWN BY DWV
 CHECKED BY VVS