


STRUCTURE NUMBER	ROADWAY	STATION	OFFSET	OUTLET PIPE	INLET PIPE(S)	OUTLET PIPE DIAMETER (INCHES)	RESTRICTOR PIPE MATERIAL	RESTRICTOR DIAMETER (INCHES)	RESTRICTOR PIPE LENGTH (FEET)	RESTRICTOR INVERT
A				B	C	D		E	F	G
0-X	MANCHESTER RD.	11+55.00	6' RT	SS-141	SS-129, SS-128, 22-130	18	PVC	15	2.0	724.50
0-5	MANCHESTER RD.	24+70.00	18.5' RT	SS-144	SS-84, SS-85	15	PVC	12	2.0	750.50

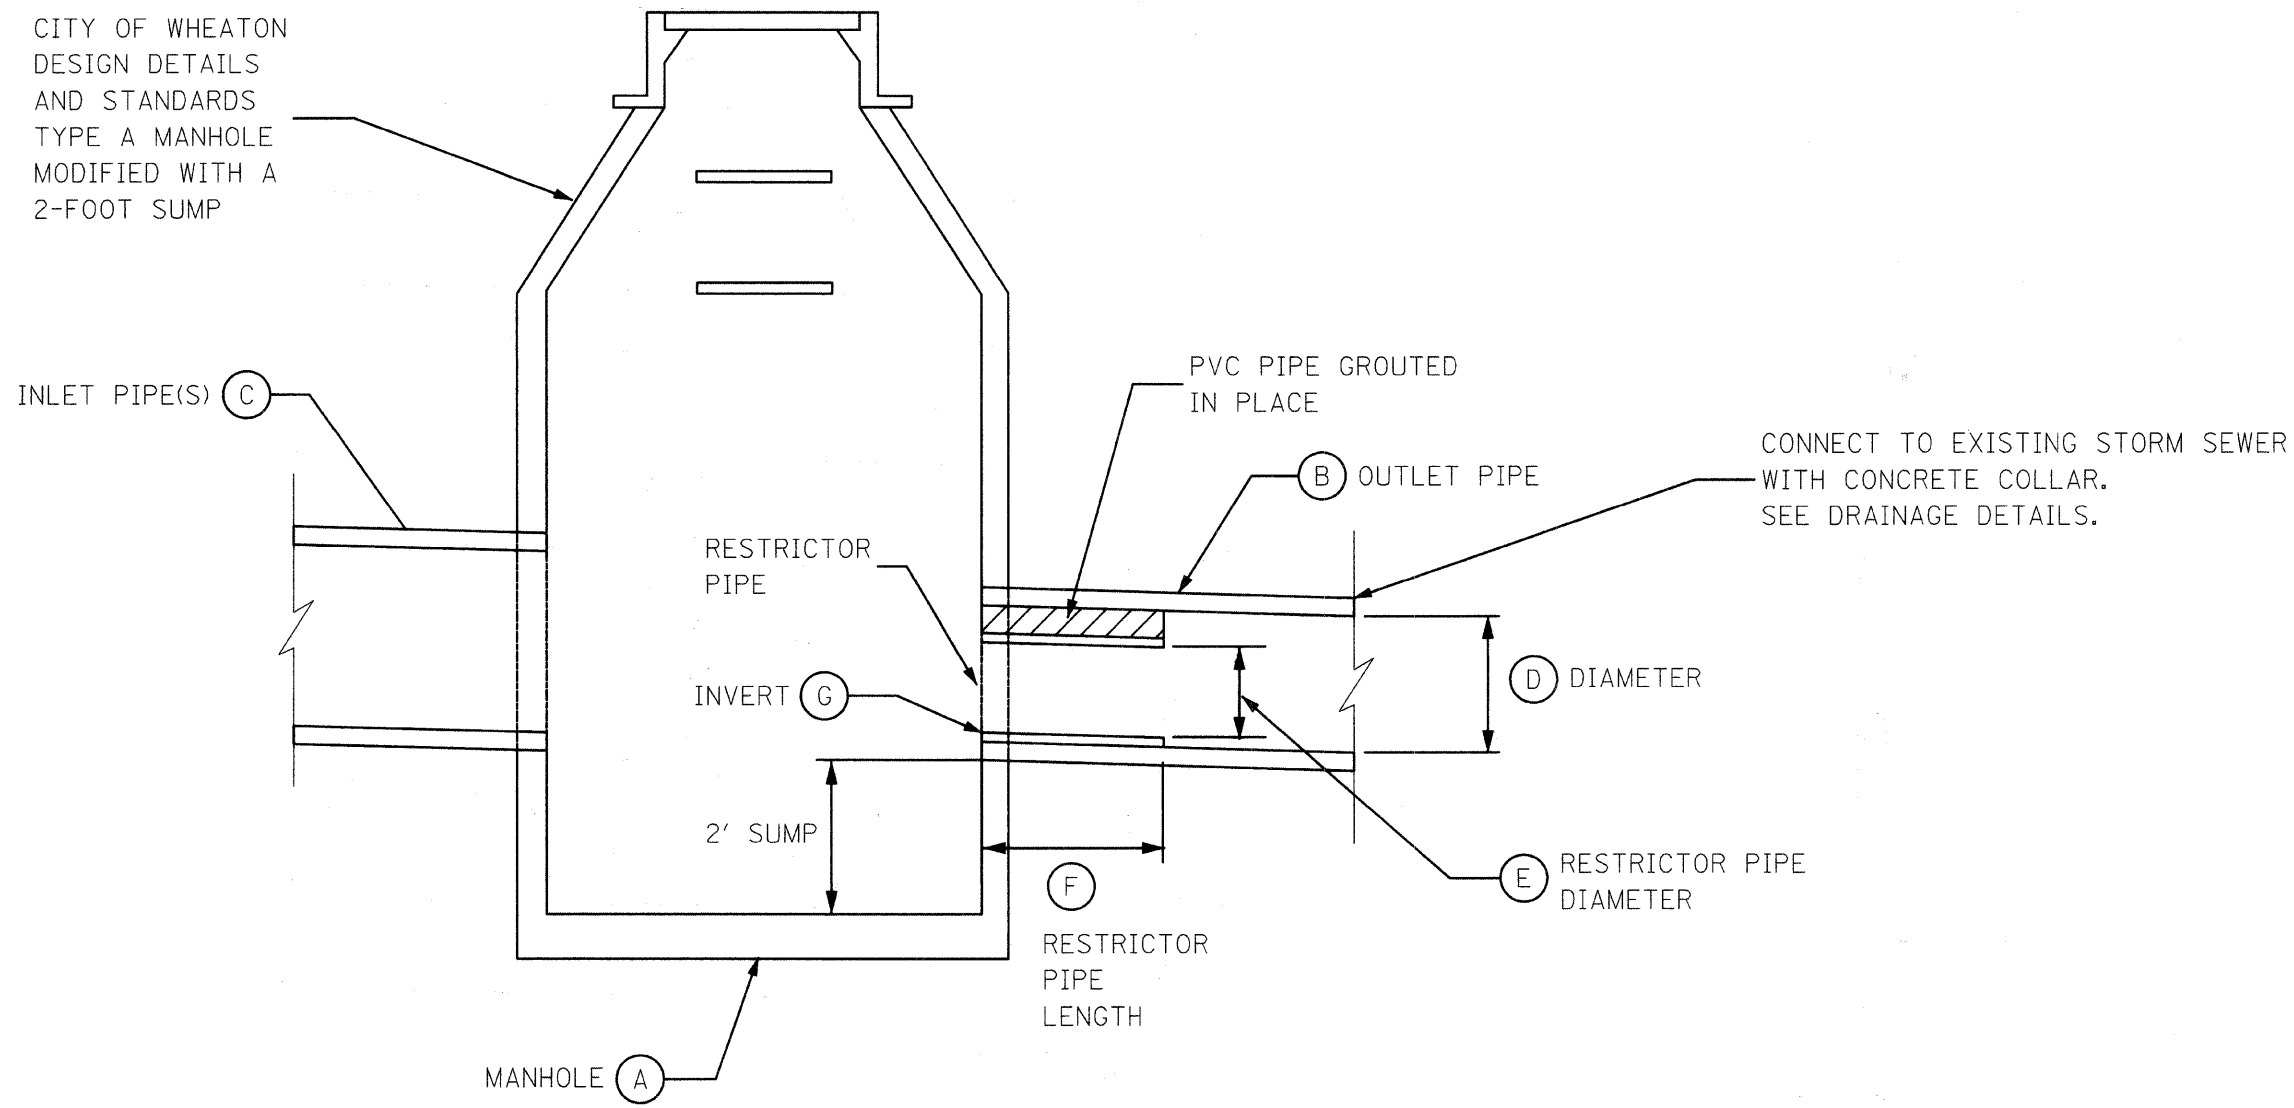

STORM SEWER RESTRICTOR PIPE DETAIL
N.T.S.

REVISIONS	
NAME	DATE

CITY OF WHEATON
 MANCHESTER ROAD / WESLEY STREET
 OVER UNION PACIFIC RAILROAD
 DRAINAGE DETAILS
 SCALE: VERT. 1" = 10'
 DATE 6/4/2008
 DRAWN BY PML
 CHECKED BY JLC