
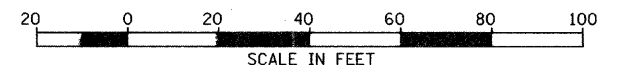
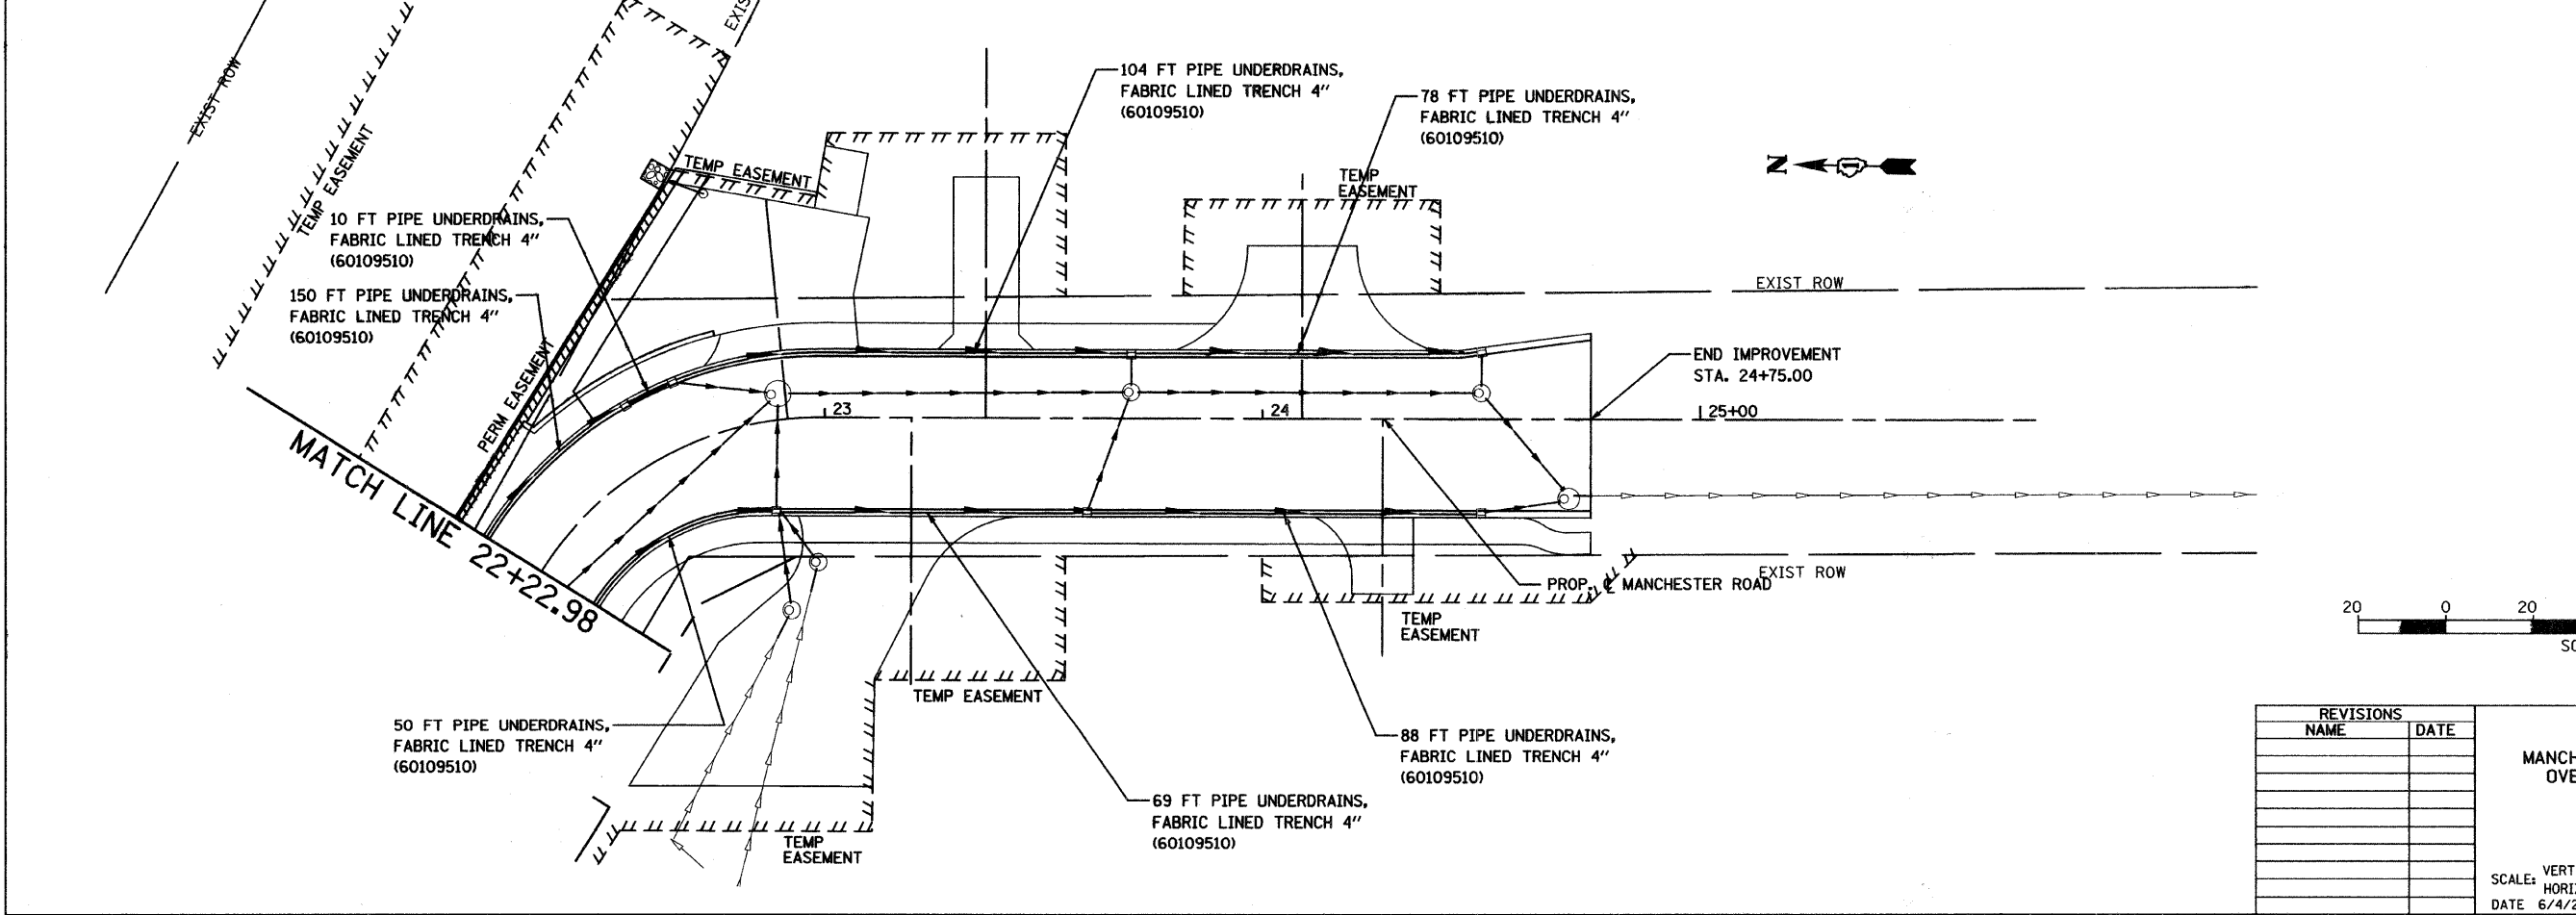
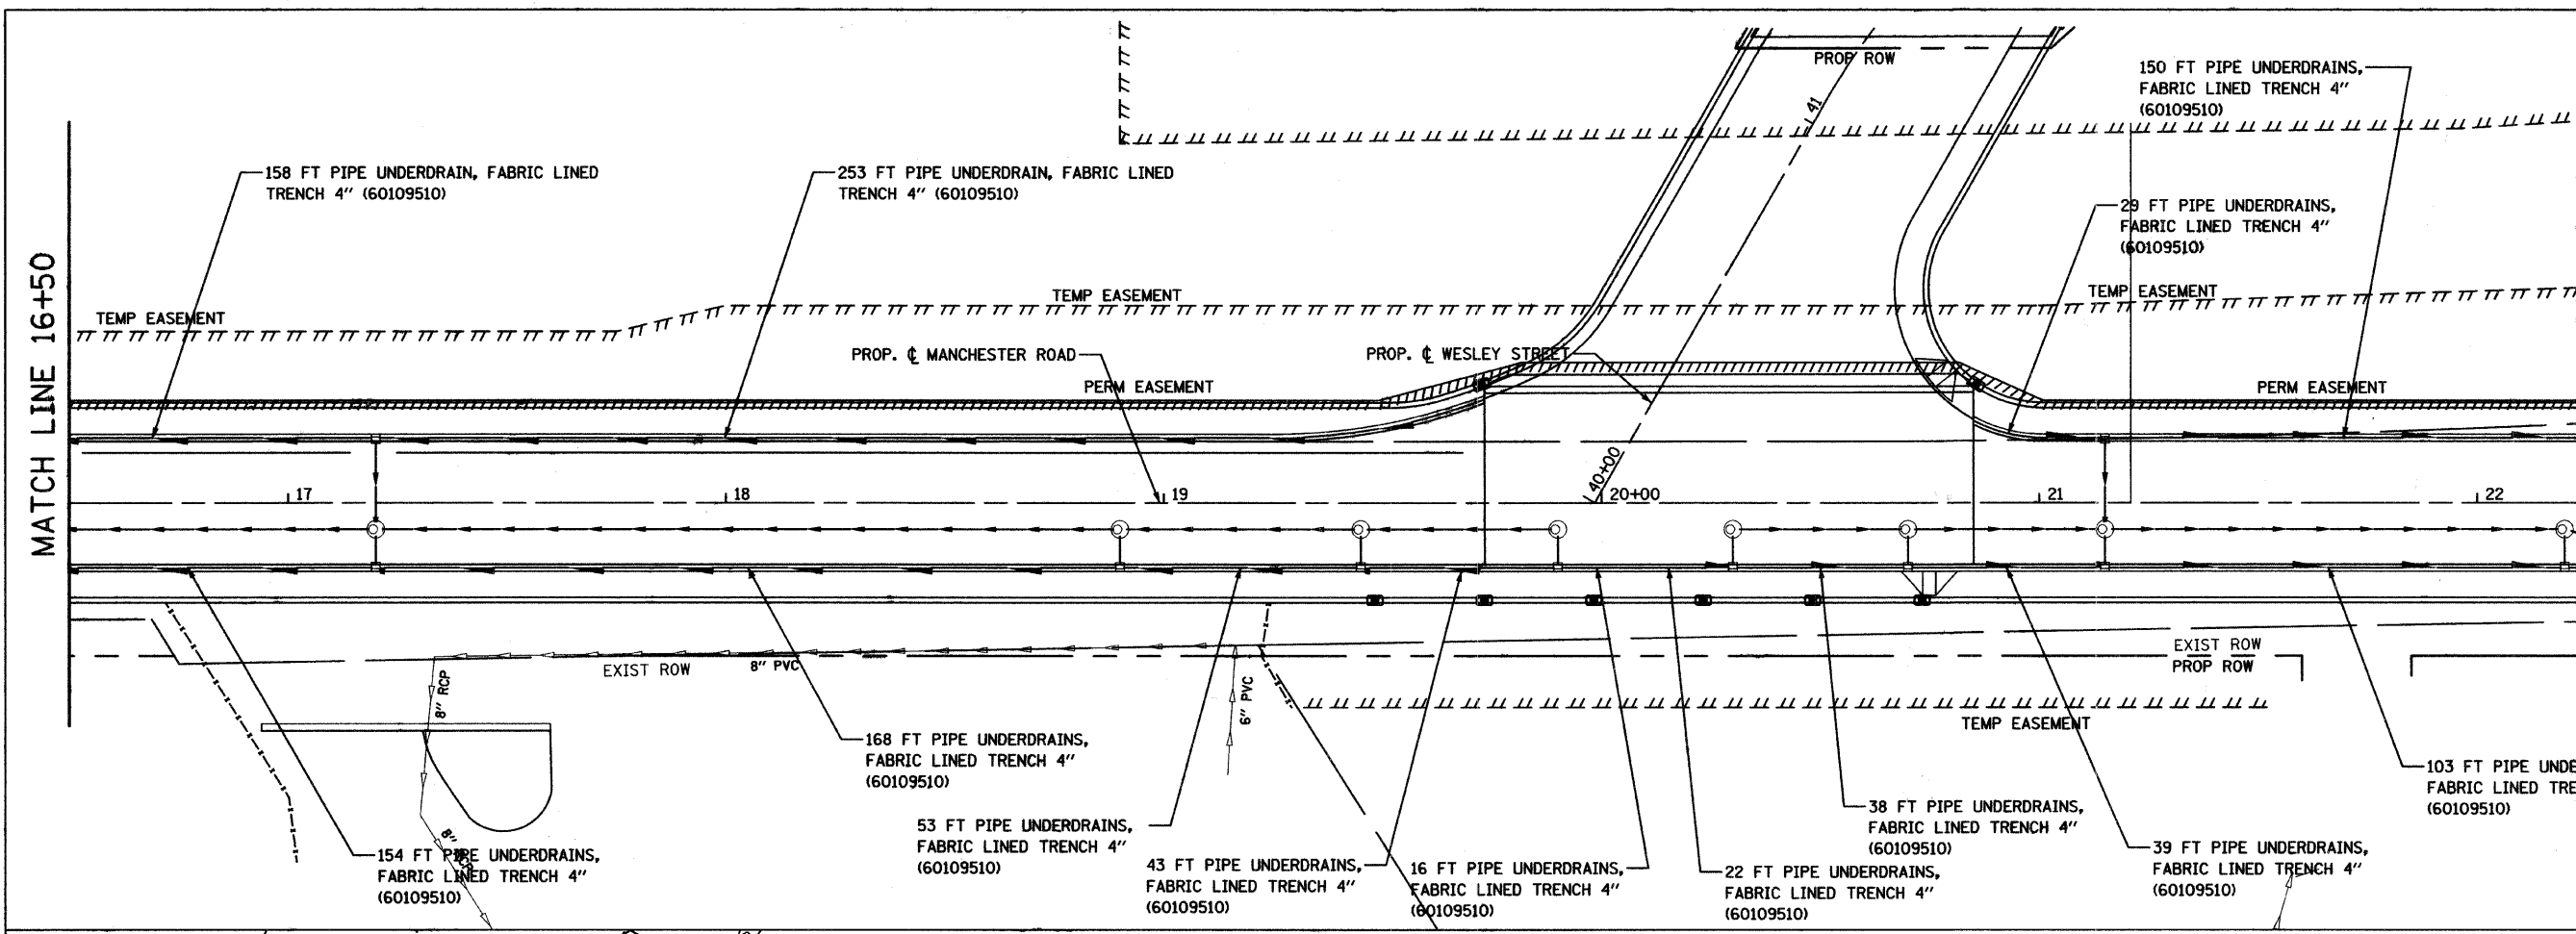


F.A.U. RTE.	SECTION	COUNTY	TOTAL SHEETS	SHEET NO.
97-00084-00-BR	DU PAGE	241	79	
STA. 17+00		TO STA. 24+75.00		
FED. ROAD DIST. NO. 1 ILLINOIS FED. AID PROJECT				

CONTRACT NO. 83908

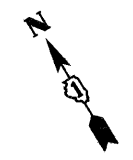

SHEET 2 OF 4

REVISIONS	
NAME	DATE

CITY OF WHEATON
 MANCHESTER ROAD / WESLEY STREET
 OVER UNION PACIFIC RAILROAD

UNDERDRAIN PLAN

SCALE: VERT. 1" = 20'
 HORIZ. 1" = 20'
 DATE 6/4/2008

DRAWN BY BJW
 CHECKED BY JLC