
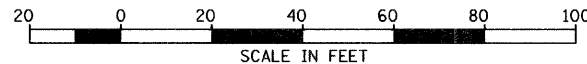


F.A.U. RTE.	SECTION	COUNTY	TOTAL SHEETS	SHEET NO.
97-00084-00-BR	DU PAGE	ILLINOIS	241	80
STA. 41+24.99		TO STA. 46+40.00		
FED. ROAD DIST. NO. 1 ILLINOIS FED. AID PROJECT				
CONTRACT NO. 83908				

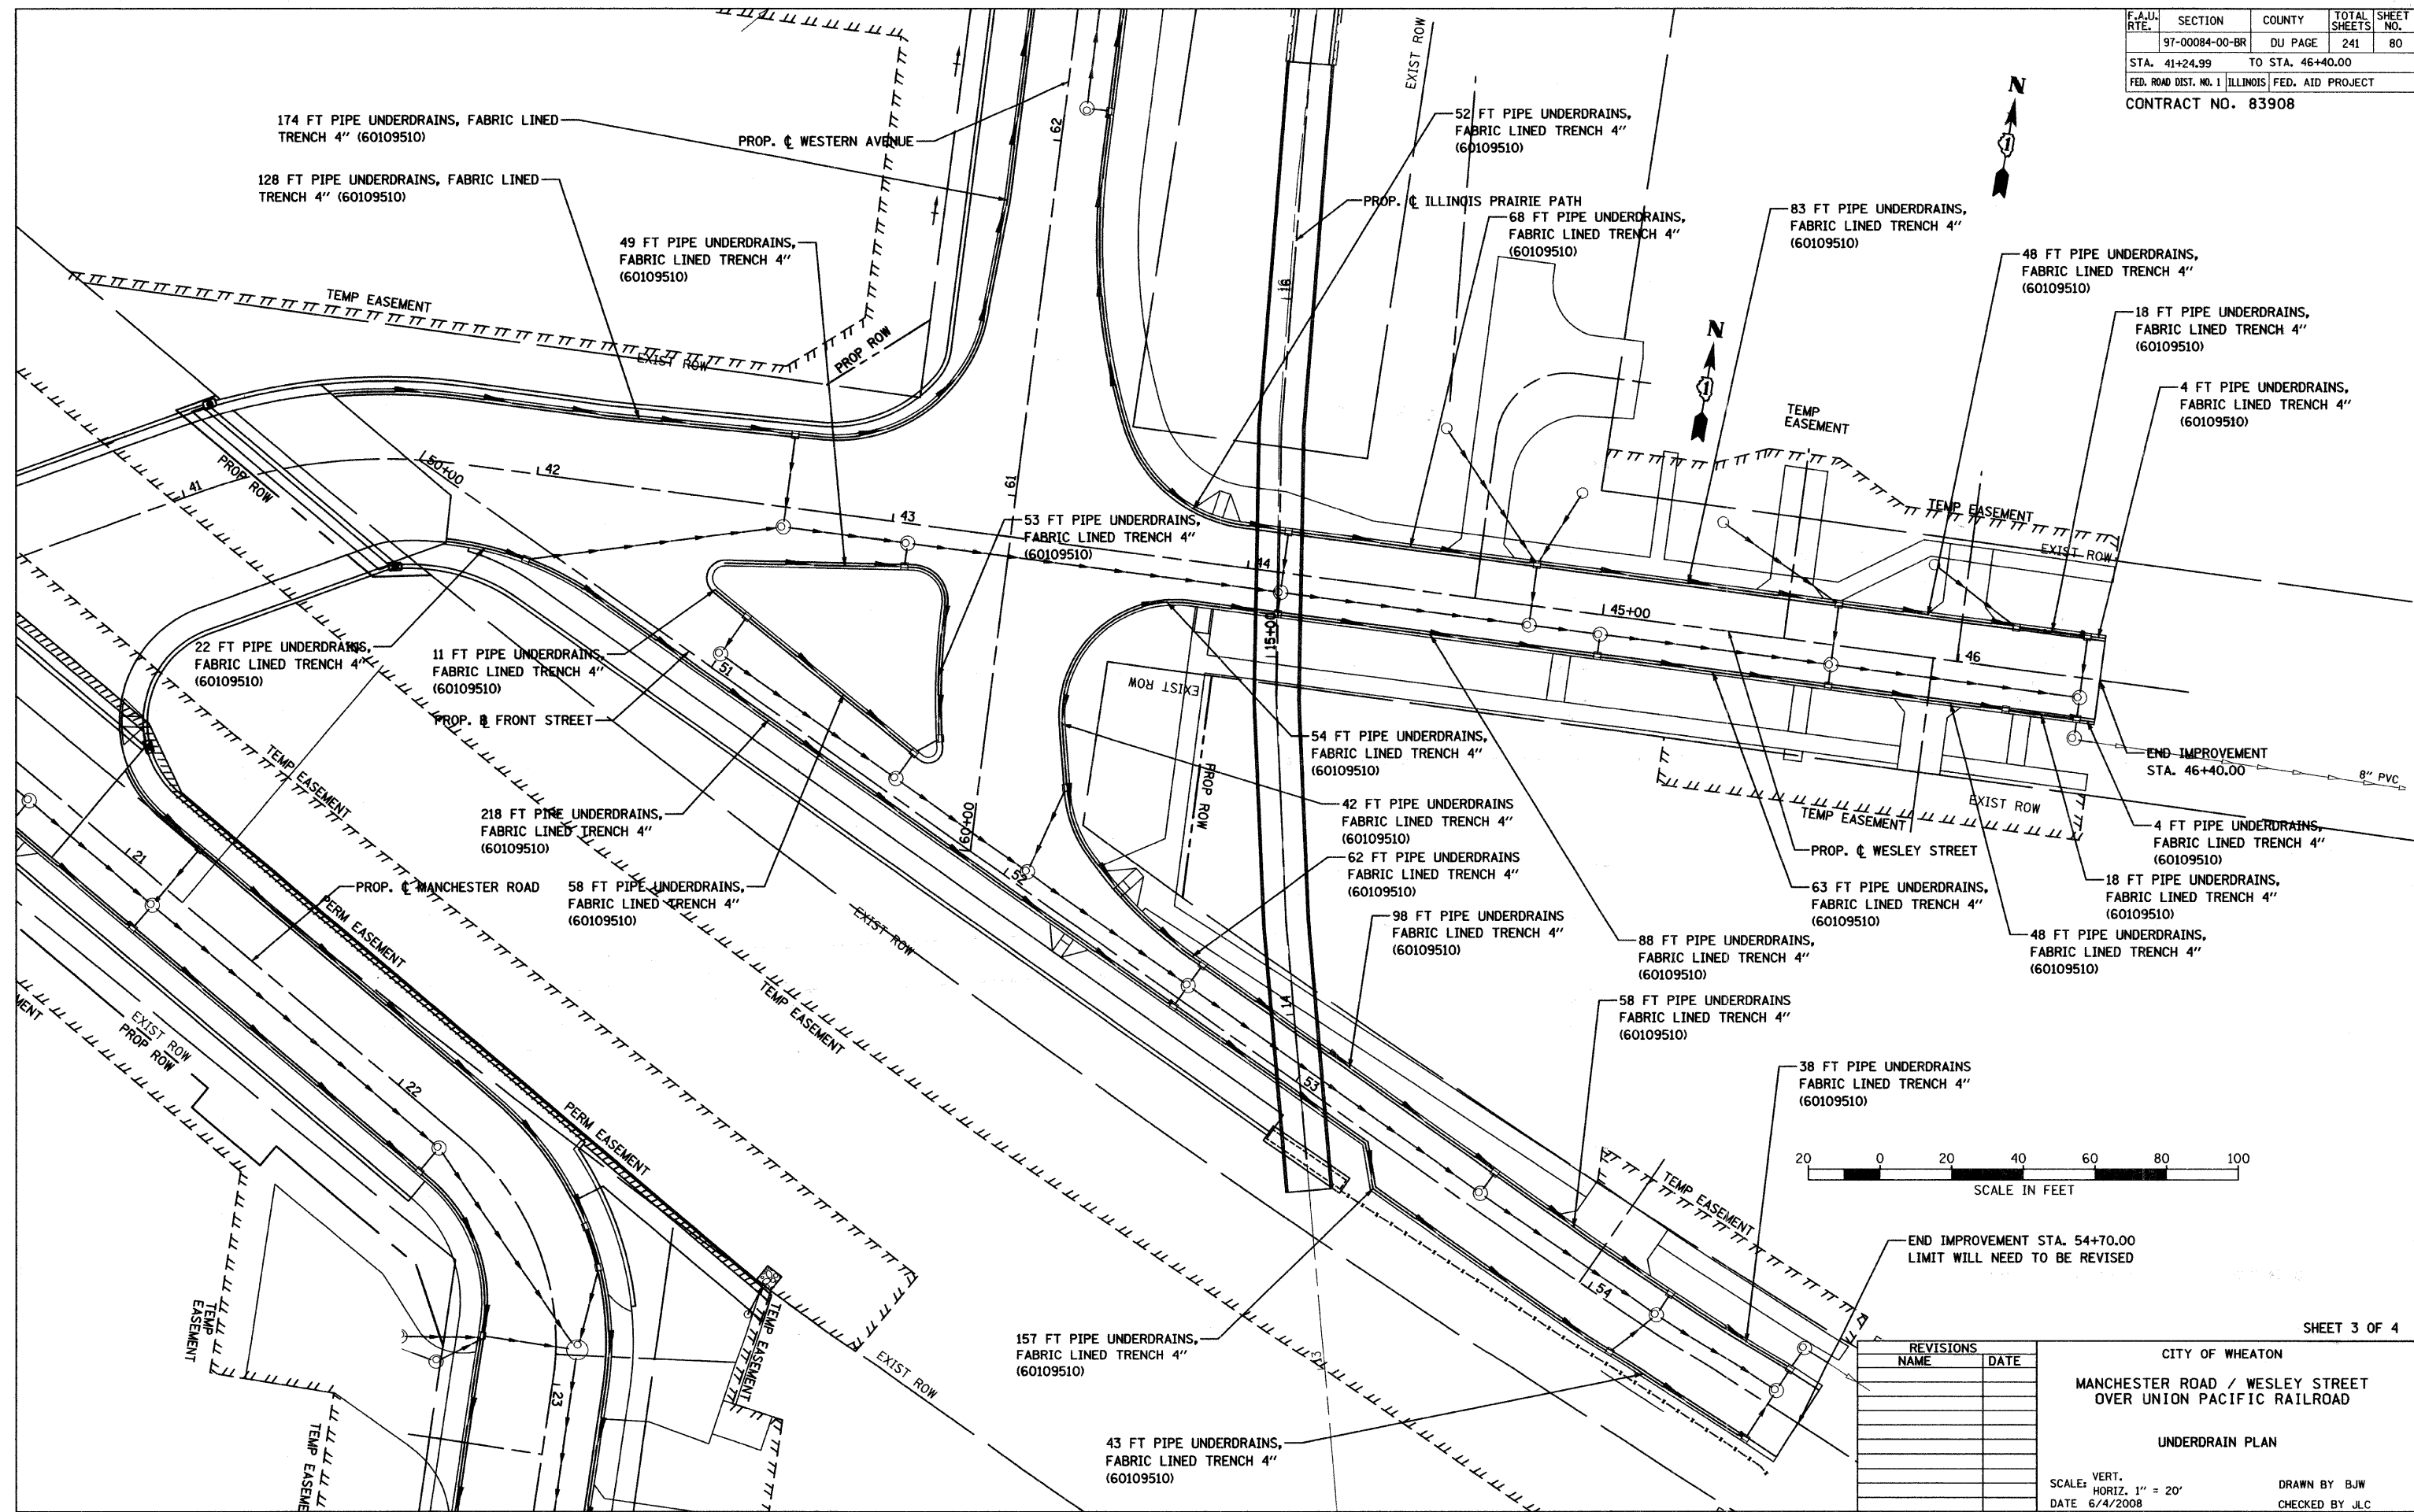

REVISIONS	
NAME	DATE

SHEET 3 OF 4

CITY OF WHEATON  
**MANCHESTER ROAD / WESLEY STREET  
OVER UNION PACIFIC RAILROAD**

UNDERDRAIN PLAN

SCALE: VERT. 1" = 20'  
HORIZ. 1" = 20'  
DATE 6/4/2008

DRAWN BY BJW  
CHECKED BY JLC