


LEGEND

- ① CELEBRATION FREEMAN MAPLE
- ② BRIOTTI HORSECHESTNUT
- ③ EASTERN REDBUD
- ④ THORNLESS COCKSPUR HAWTHORN
- ⑤ HALKA THORNLESS HONEYLOCUST
- ⑥ SNOWDRIFT CRABAPPLE
- ⑦ WHITE OAK
- ⑧ SWAMP WHITE OAK
- ⑨ BOSTON IVY (WITH MULCH BED)

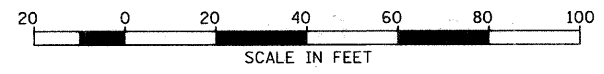

REVISIONS	
NAME	DATE

CITY OF WHEATON
 MANCHESTER ROAD / WESLEY STREET
 OVER UNION PACIFIC RAILROAD
 LANDSCAPE PLANTING PLAN
 VERT. SCALE: 1" = 20'
 HORIZ. SCALE: 1" = 20'
 DATE: 6/4/2008
 DRAWN BY: MBT
 CHECKED BY: ALT