



FISCAL YEAR	COUNTY	COUNTY HIGHWAY	TOTAL SHEETS	SHEET NO.
2007	DUPAGE	•	241	140
CONTRACT NUMBER 83908				
SECTION 97-00084-00-BR				
• FAU 3549/ FAU 1432				

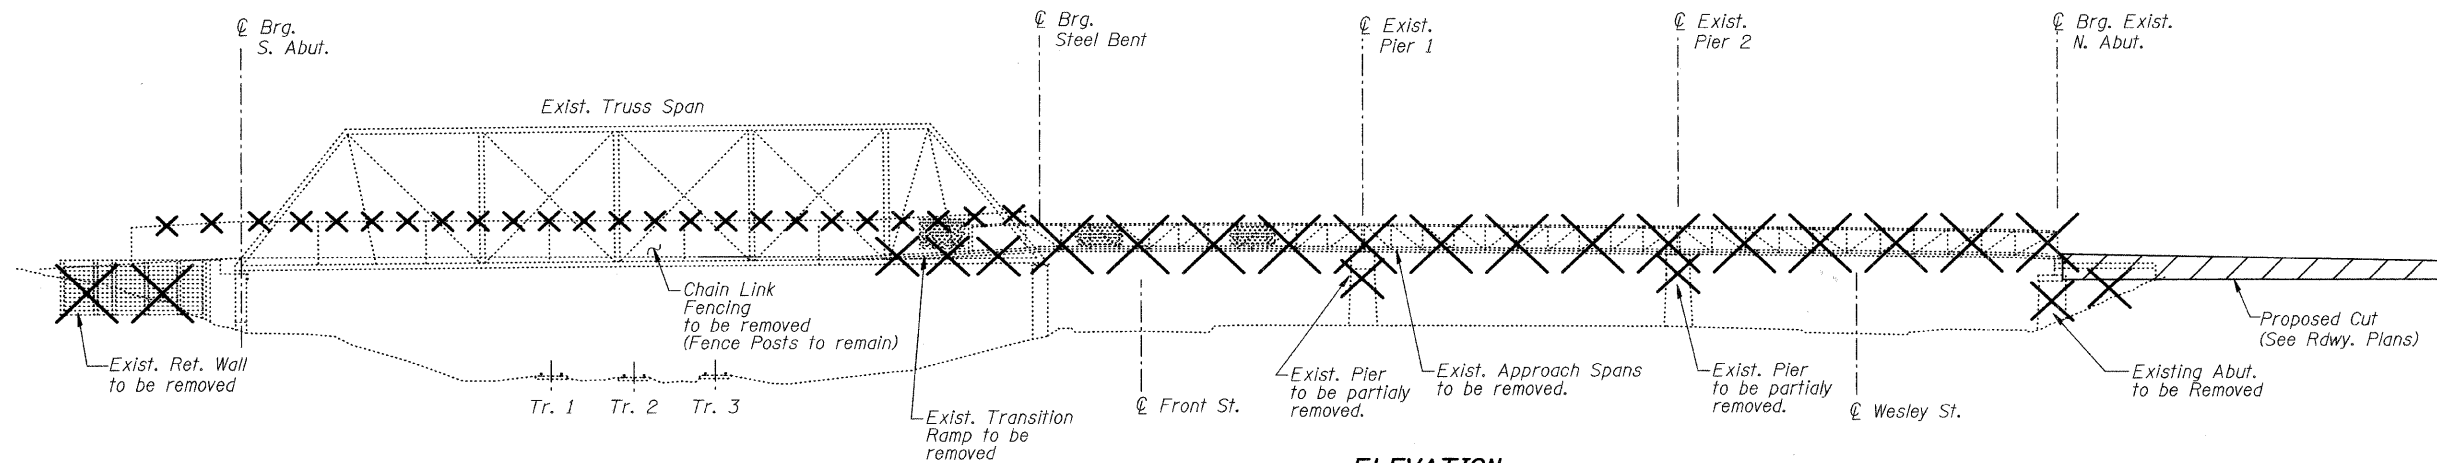

ELEVATION
(Looking West)

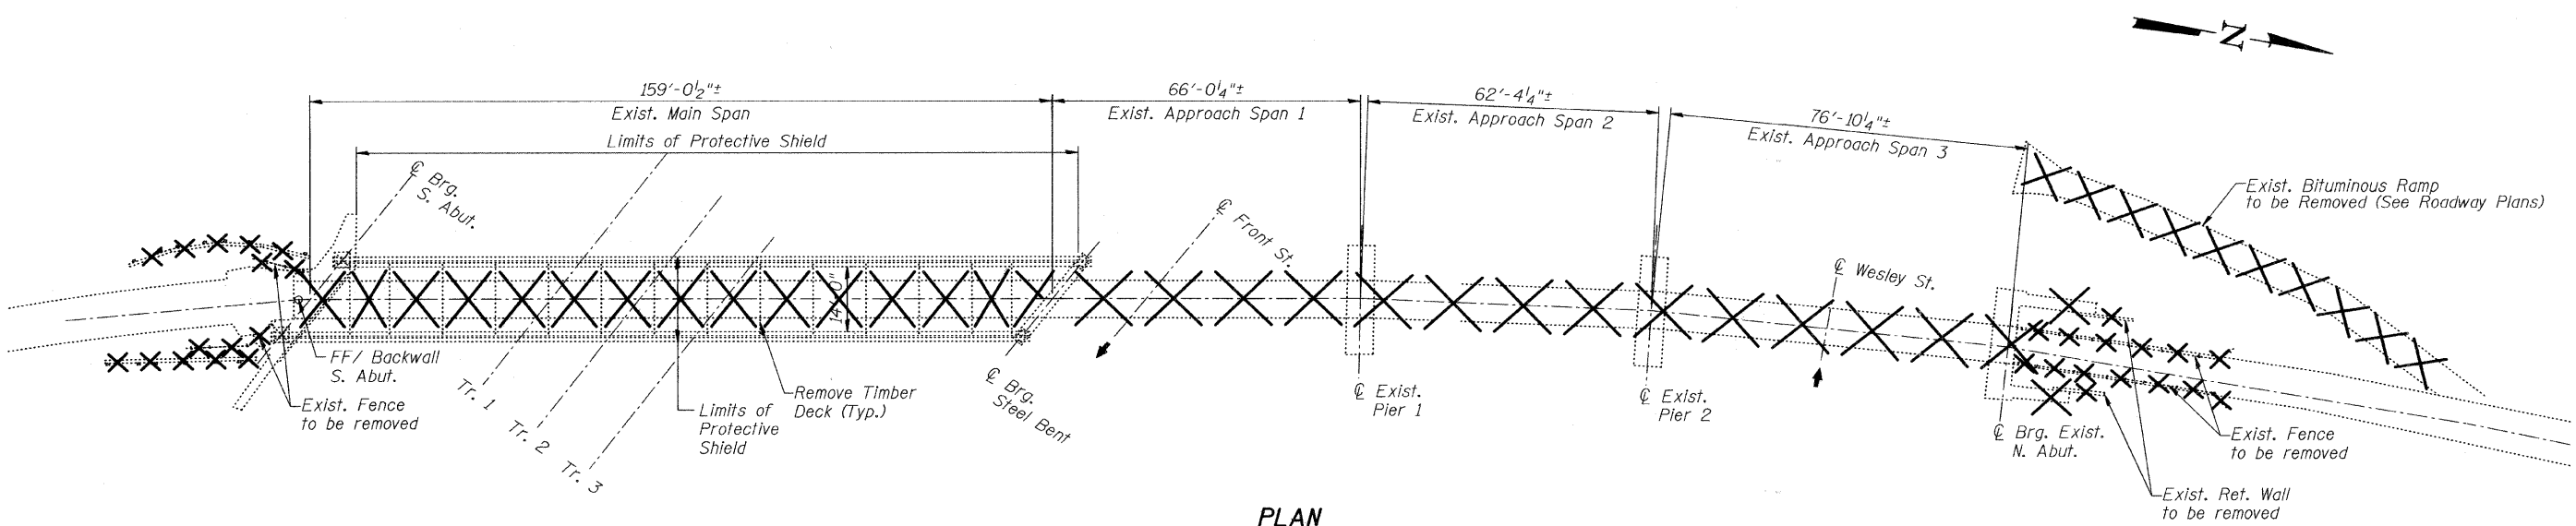

PLAN

Notes:

1. Demolition of existing approach spans to be paid for as Removal of Existing Superstructures.
2. Demolition of existing main span timber deck, transition ramp, fencing, and retaining walls shall be paid for as Removal of Existing Structures No. 2.
3. Partial demolition of the piers and north abutment shall be paid for as Concrete Removal.
4. For portion of existing main span framing to remain, see Detail 4 on Sht. IPP-7.

LEGEND



CITY OF WHEATON	
ILLINOIS PRAIRIE PATH BRIDGE OVER UNION PACIFIC RAILROAD, FRONT STREET AND WESLEY STREET	
DEMOLITION PLAN	
DRAWN	JM/PES/TV
CHECKED	VEVS
APPROVED	BSK
DATE	06/04/2008
SCALE	NONE
SHEET NO. IPP-3	

