



|                            |                |          |              |           |
|----------------------------|----------------|----------|--------------|-----------|
| F.A.U. RTE.                | SECTION        | COUNTY   | TOTAL SHEETS | SHEET NO. |
| VARIOUS                    | 05-07144-00-RS | KANKAKEE | 24           | 08        |
| PROJECT NO.: HPP-4079(002) |                |          |              |           |


CONTRACT NO.: 87358

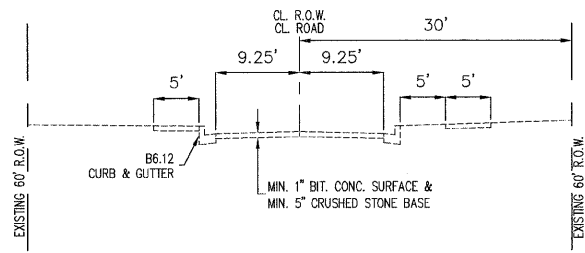


EXISTING CROSS SECTION DETAIL - LINDEN  
STA 18+62 TO STA 19+00

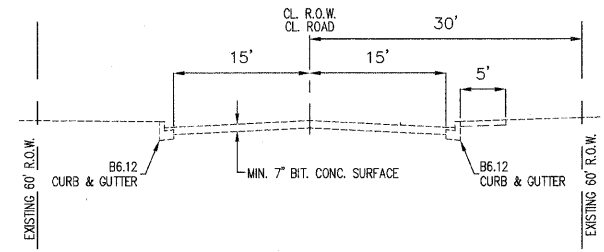


EXISTING CROSS SECTION DETAIL - MULBERRY STA 10+45 TO STA 13+63.99

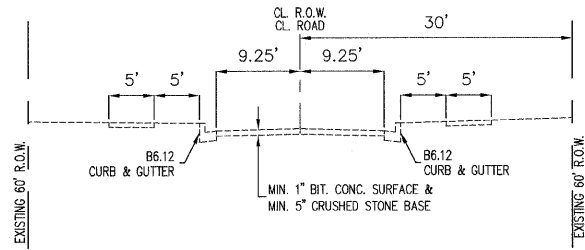


EXISTING CROSS SECTION DETAIL - LINDEN  
STA 10+35 TO STA 18+62

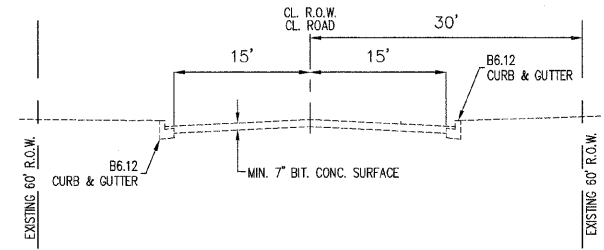


EXISTING CROSS SECTION DETAIL - MULBERRY STA 1+53.25 TO STA 10+45

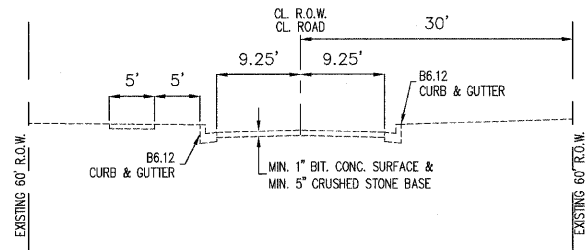


EXISTING CROSS SECTION DETAIL - LINDEN  
STA 8+50 TO STA 10+35

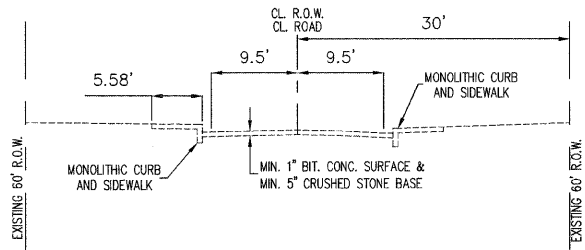


EXISTING CROSS SECTION DETAIL - LINDEN  
STA 20+76 TO STA 22+75.16

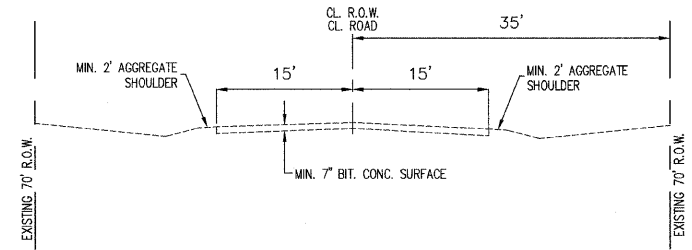


EXISTING CROSS SECTION DETAIL - MULBERRY STA 0+30 TO STA 1+53.25

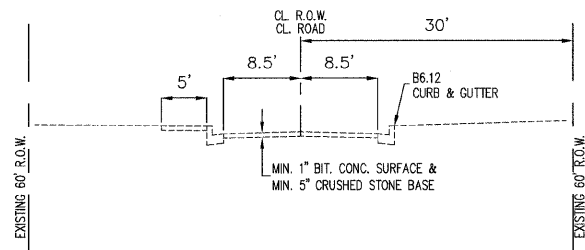

EXISTING CROSS SECTION DETAIL - LINDEN  
STA 0+00 TO STA 8+50

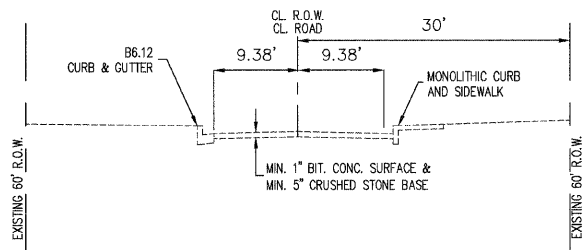

EXISTING CROSS SECTION DETAIL - LINDEN  
STA 19+00 TO STA 20+76

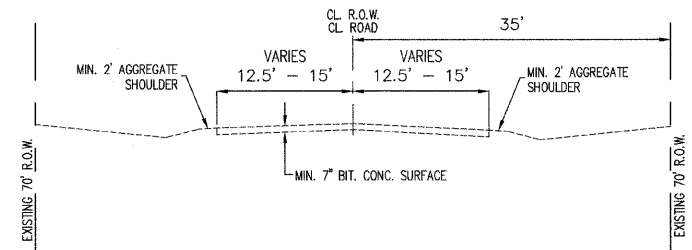

EXISTING CROSS SECTION DETAIL - MULBERRY STA 0+00 TO STA 0+30

**M<sup>2</sup>**  
**M. GINGERICH, GERAUX**  
**& ASSOCIATES**

240 N. Industrial Drive  
Bradley, Illinois 60915  
815-939-4921  
FAX: 815-939-9810

| REVISIONS |     |                      |
|-----------|-----|----------------------|
| DATE      | BY  | DESCRIPTION          |
| 2/17/2009 | JWG | REVISIONS PER REVIEW |
| 3/25/2009 | JWG | REVISIONS PER REVIEW |
| 5/11/2009 | JWG | REVISIONS PER REVIEW |

ILLINOIS DEPARTMENT OF TRANSPORTATION  
MANTENO TOWNSHIP  
STREET OVERLAY PLAN

TYPICAL EXISTING CROSS-SECTIONS

SCALE: VERTICAL: 1" = 5'  
HORIZONTAL: 1" = 10'

DATE: 12/21/07

DRAWN BY: JWG  
CHECKED BY:

X:\PROJECTS\80000\80000.dwg 12/21/07 10:58:10 AM