



F.A.U. RTE.	SECTION	COUNTY	TOTAL SHEETS	SHEET NO.
VARIOUS	05-07144-00-RS	KANKAKEE	24	18
PROJECT NO.: HPP-4079(002)			CONTRACT NO.: 87358	

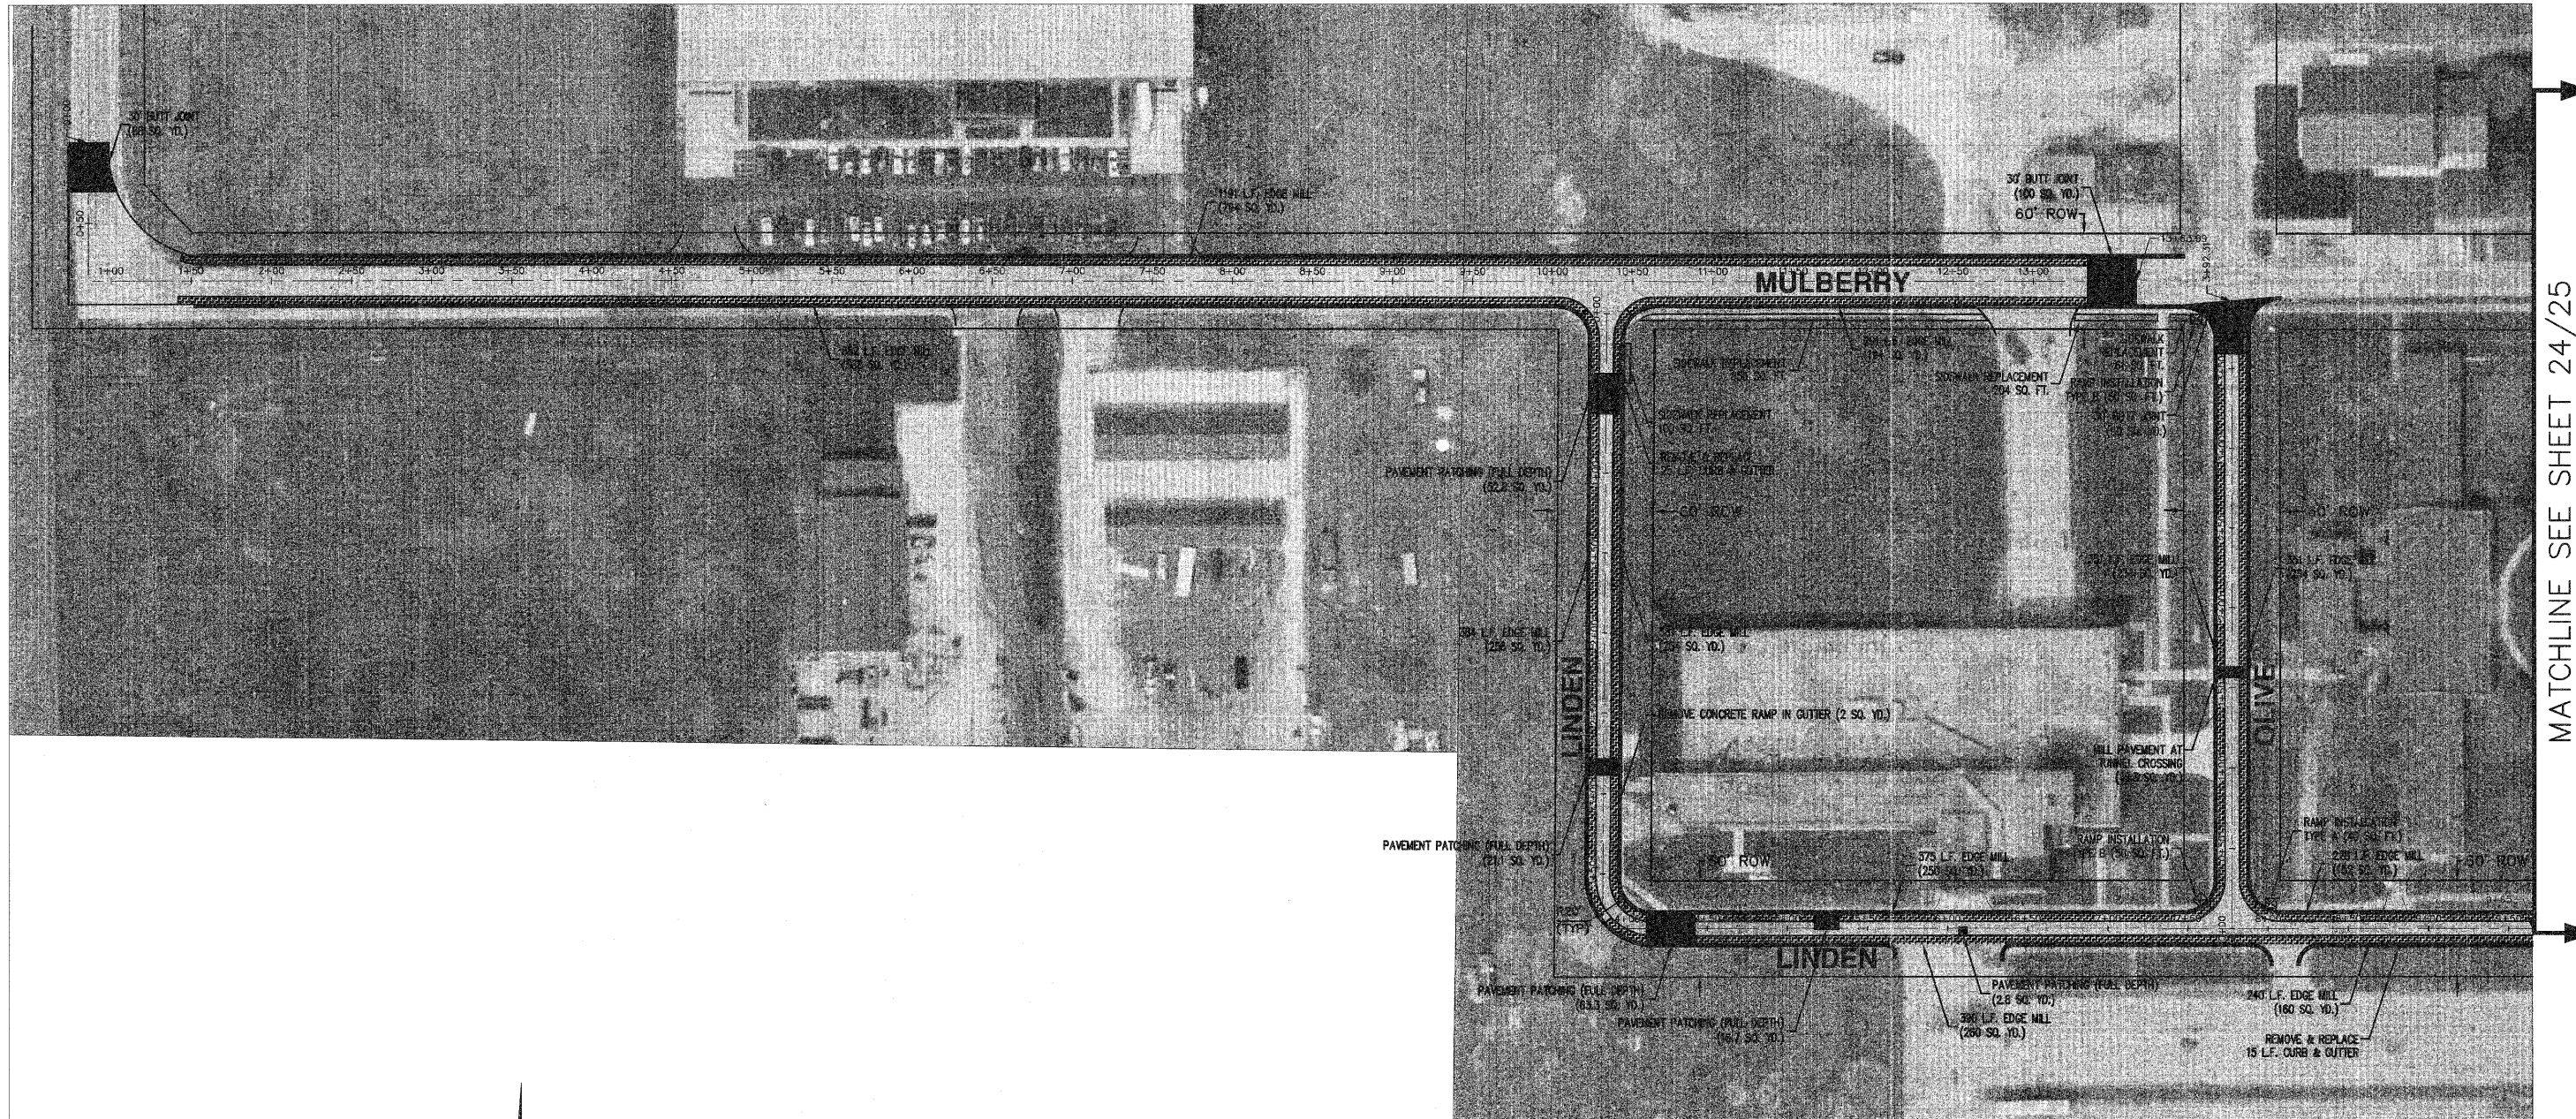

MATCHLINE SEE SHEET 24/25

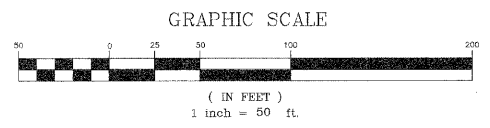

M²
M. GINGRICH, CEREAX
 & ASSOCIATES

240 N. Industrial Drive
 Bradley, Illinois 60915
 815-939-4921
 FAX: 815-939-9810

REVISIONS		
DATE	BY	DESCRIPTION
2/17/2009	JWG	REVISIONS PER REVIEW
3/25/2009	JWG	REVISIONS PER REVIEW
5/11/2009	JWG	REVISIONS PER REVIEW

ILLINOIS DEPARTMENT OF TRANSPORTATION
 MANTENO TOWNSHIP
 STREET OVERLAY PLAN

OVERLAY PLAN

SCALE: 1"=50'
 DATE: 12/21/07

DRAWN BY: JWG
 CHECKED BY:

X:\PROJECTS\2008\05-07144-00-RS\HPP-4079(002) OVERLAY PLAN SHEET 18 PLAN 1.dwg, LAYOUT, 5/13/2009 11:38:30 AM, JWG