
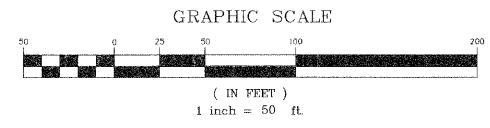



F.A.U. RTE.	SECTION	COUNTY	TOTAL SHEETS	SHEET NO.
VARIOUS	05-07144-00-RS	KANKAKEE	24	20
			PROJECT NO.: HPP-4079(002)	
CONTRACT NO.: 87358				

MATCHLINE SEE SHEET 25

MATCHLINE SEE SHEET 23

MATCHLINE SEE SHEET 22

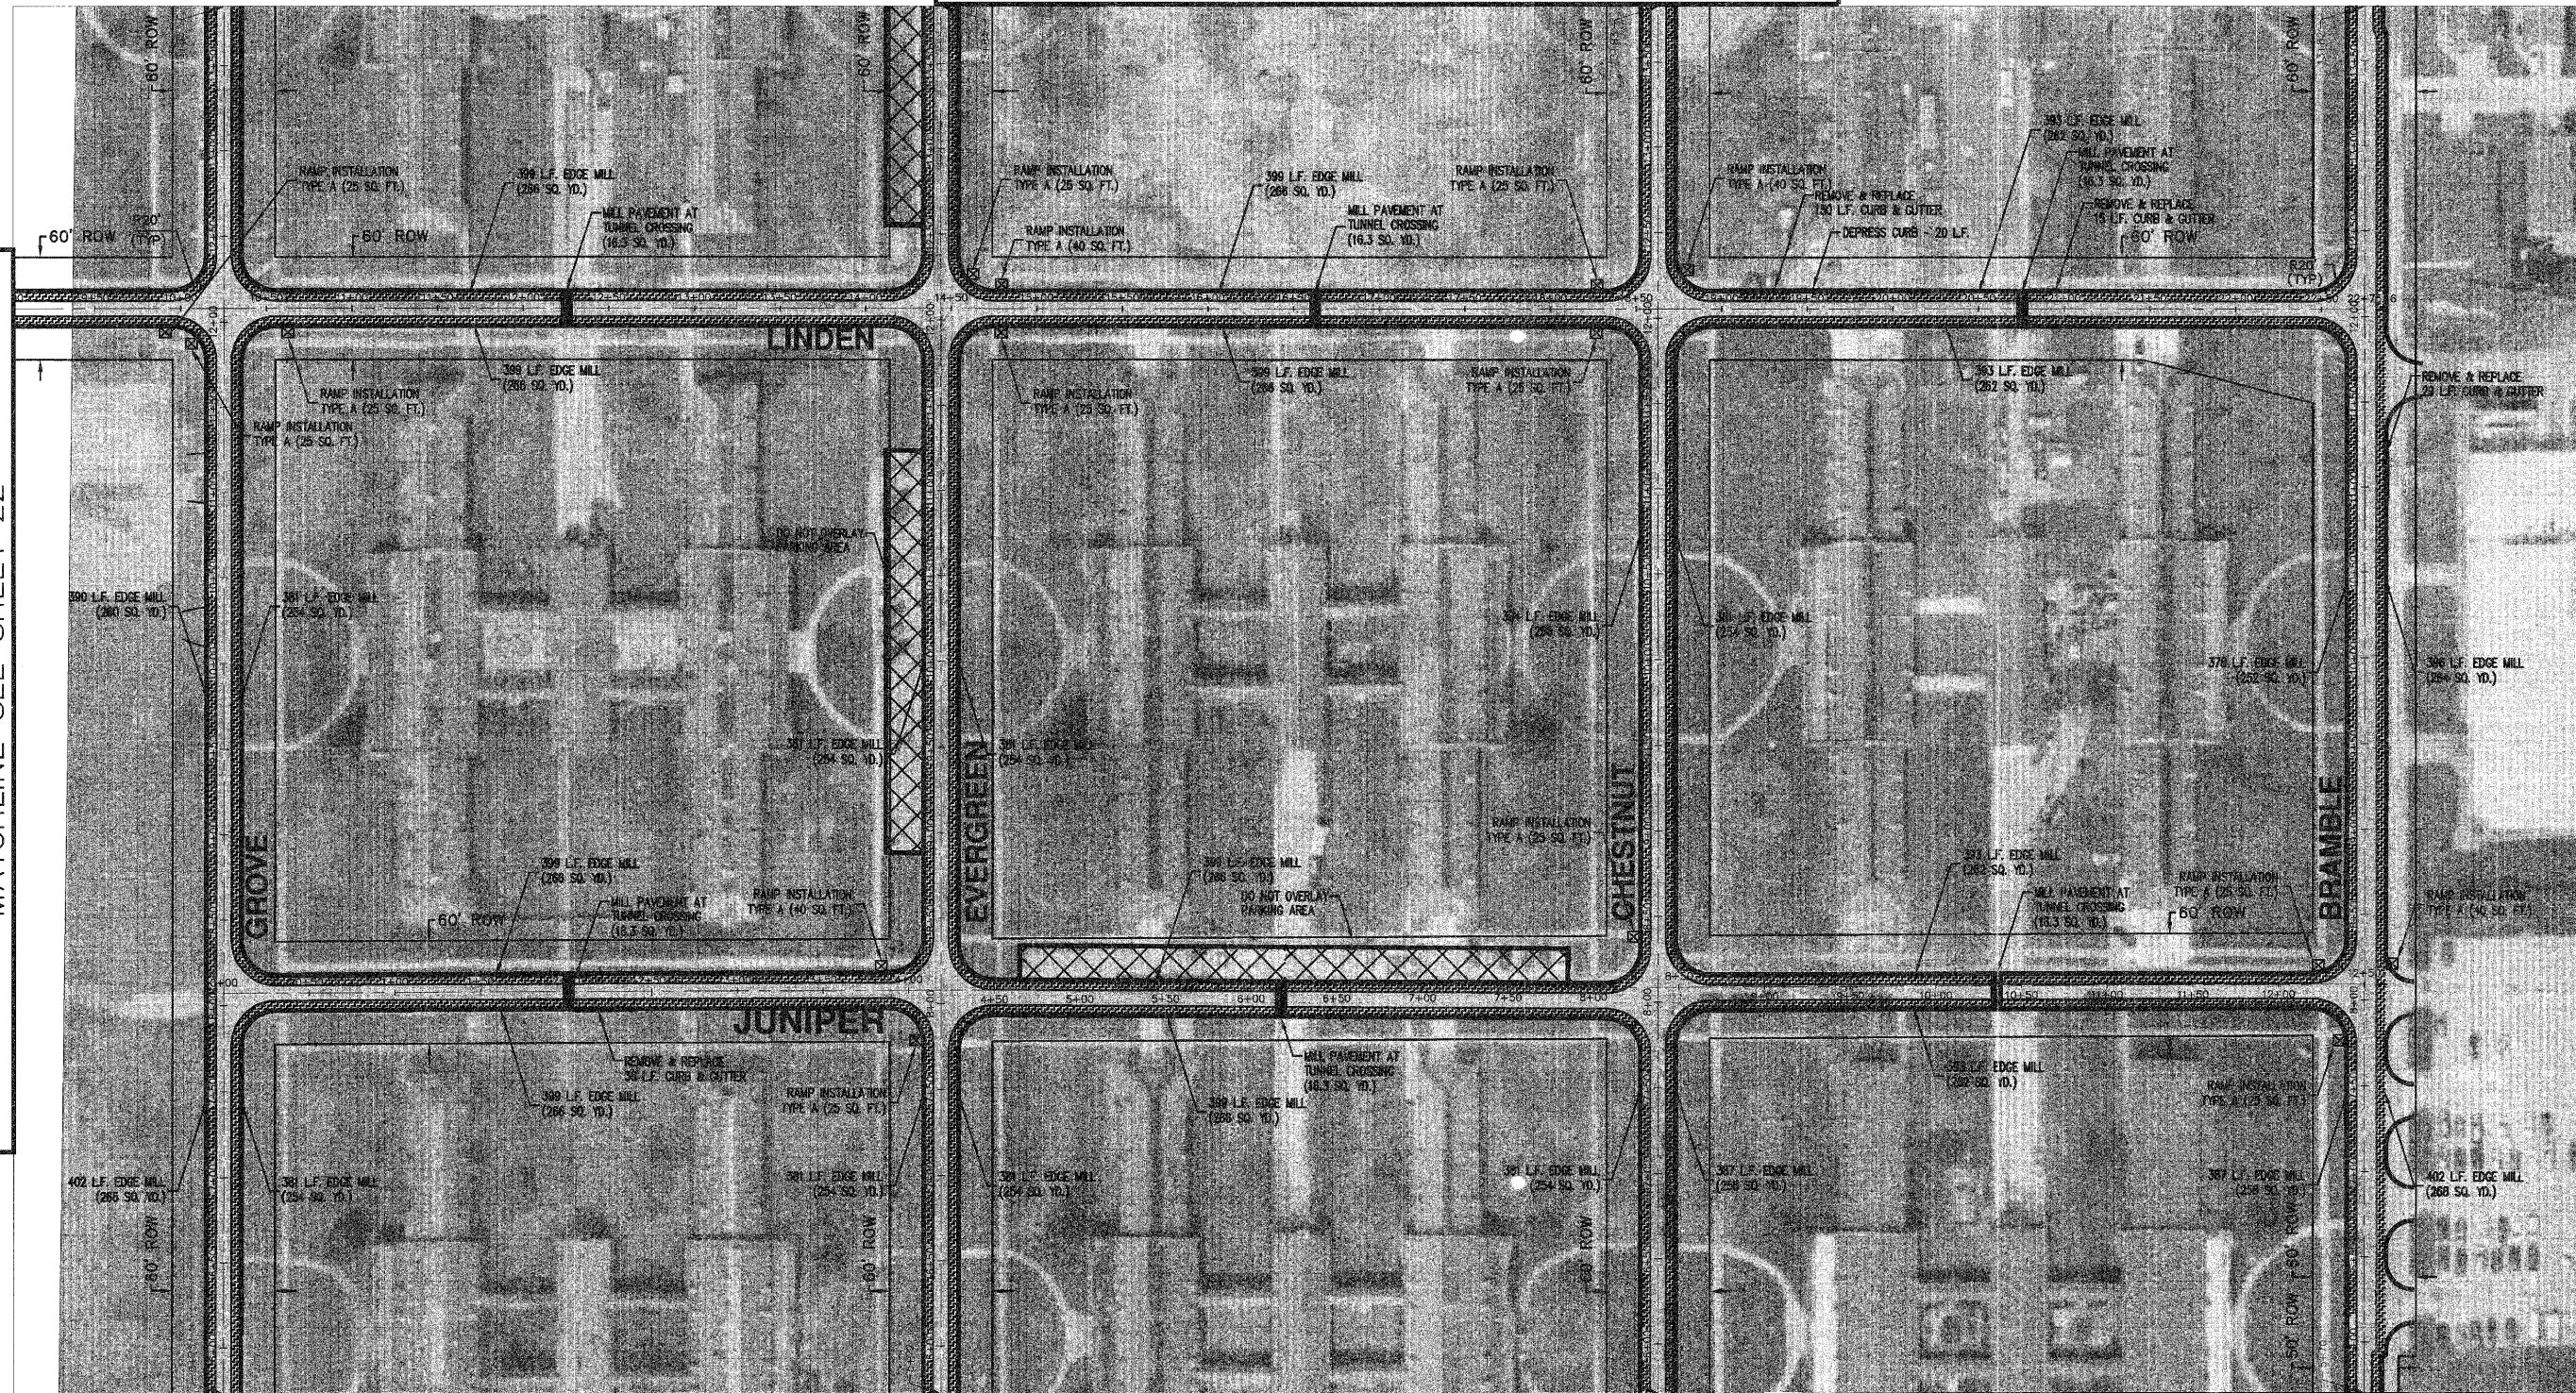

 <p>240 N. Industrial Drive Bradley, Illinois 60915 815-939-4921 FAX: 815-939-9810</p> <p>M. GINGERICH, GERAUX ASSOCIATES</p>	<p>REVISIONS</p> <table border="1"> <thead> <tr> <th>DATE</th> <th>BY</th> <th>DESCRIPTION</th> </tr> </thead> <tbody> <tr> <td>2/17/2009</td> <td>JWG</td> <td>REVISIONS PER REVIEW</td> </tr> <tr> <td>3/25/2009</td> <td>JWG</td> <td>REVISIONS PER REVIEW</td> </tr> <tr> <td>5/11/2009</td> <td>JWG</td> <td>REVISIONS PER REVIEW</td> </tr> </tbody> </table>			DATE	BY	DESCRIPTION	2/17/2009	JWG	REVISIONS PER REVIEW	3/25/2009	JWG	REVISIONS PER REVIEW	5/11/2009	JWG	REVISIONS PER REVIEW	<p>ILLINOIS DEPARTMENT OF TRANSPORTATION MANTENO TOWNSHIP STREET OVERLAY PLAN</p>	
	DATE	BY	DESCRIPTION														
	2/17/2009	JWG	REVISIONS PER REVIEW														
	3/25/2009	JWG	REVISIONS PER REVIEW														
5/11/2009	JWG	REVISIONS PER REVIEW															
			<p>OVERLAY PLAN</p>														
			<p>SCALE: 1"=50'</p> <p>DATE: 12/21/07</p>	<p>DRAWN BY: JWG</p> <p>CHECKED BY:</p>													

X:\PROJECTS\05-07144-00-RS\PLAN & MAP\LAYERS\OVERLAY PLAN\SHEET 20.PLAN & MAP.LAYERS\121207.MXD