


ROUTE NO.	LOCAL AGENCY	COUNTY	SECTION	TOTAL SHEETS	SHEET NO.
FAU 5500	Genoa	DeKalb	19	14	10
LOCAL AGENCY PAVEMENT PRESERVATION					
CONTRACT: 87405			SECTION: 09-00031-01-RS		

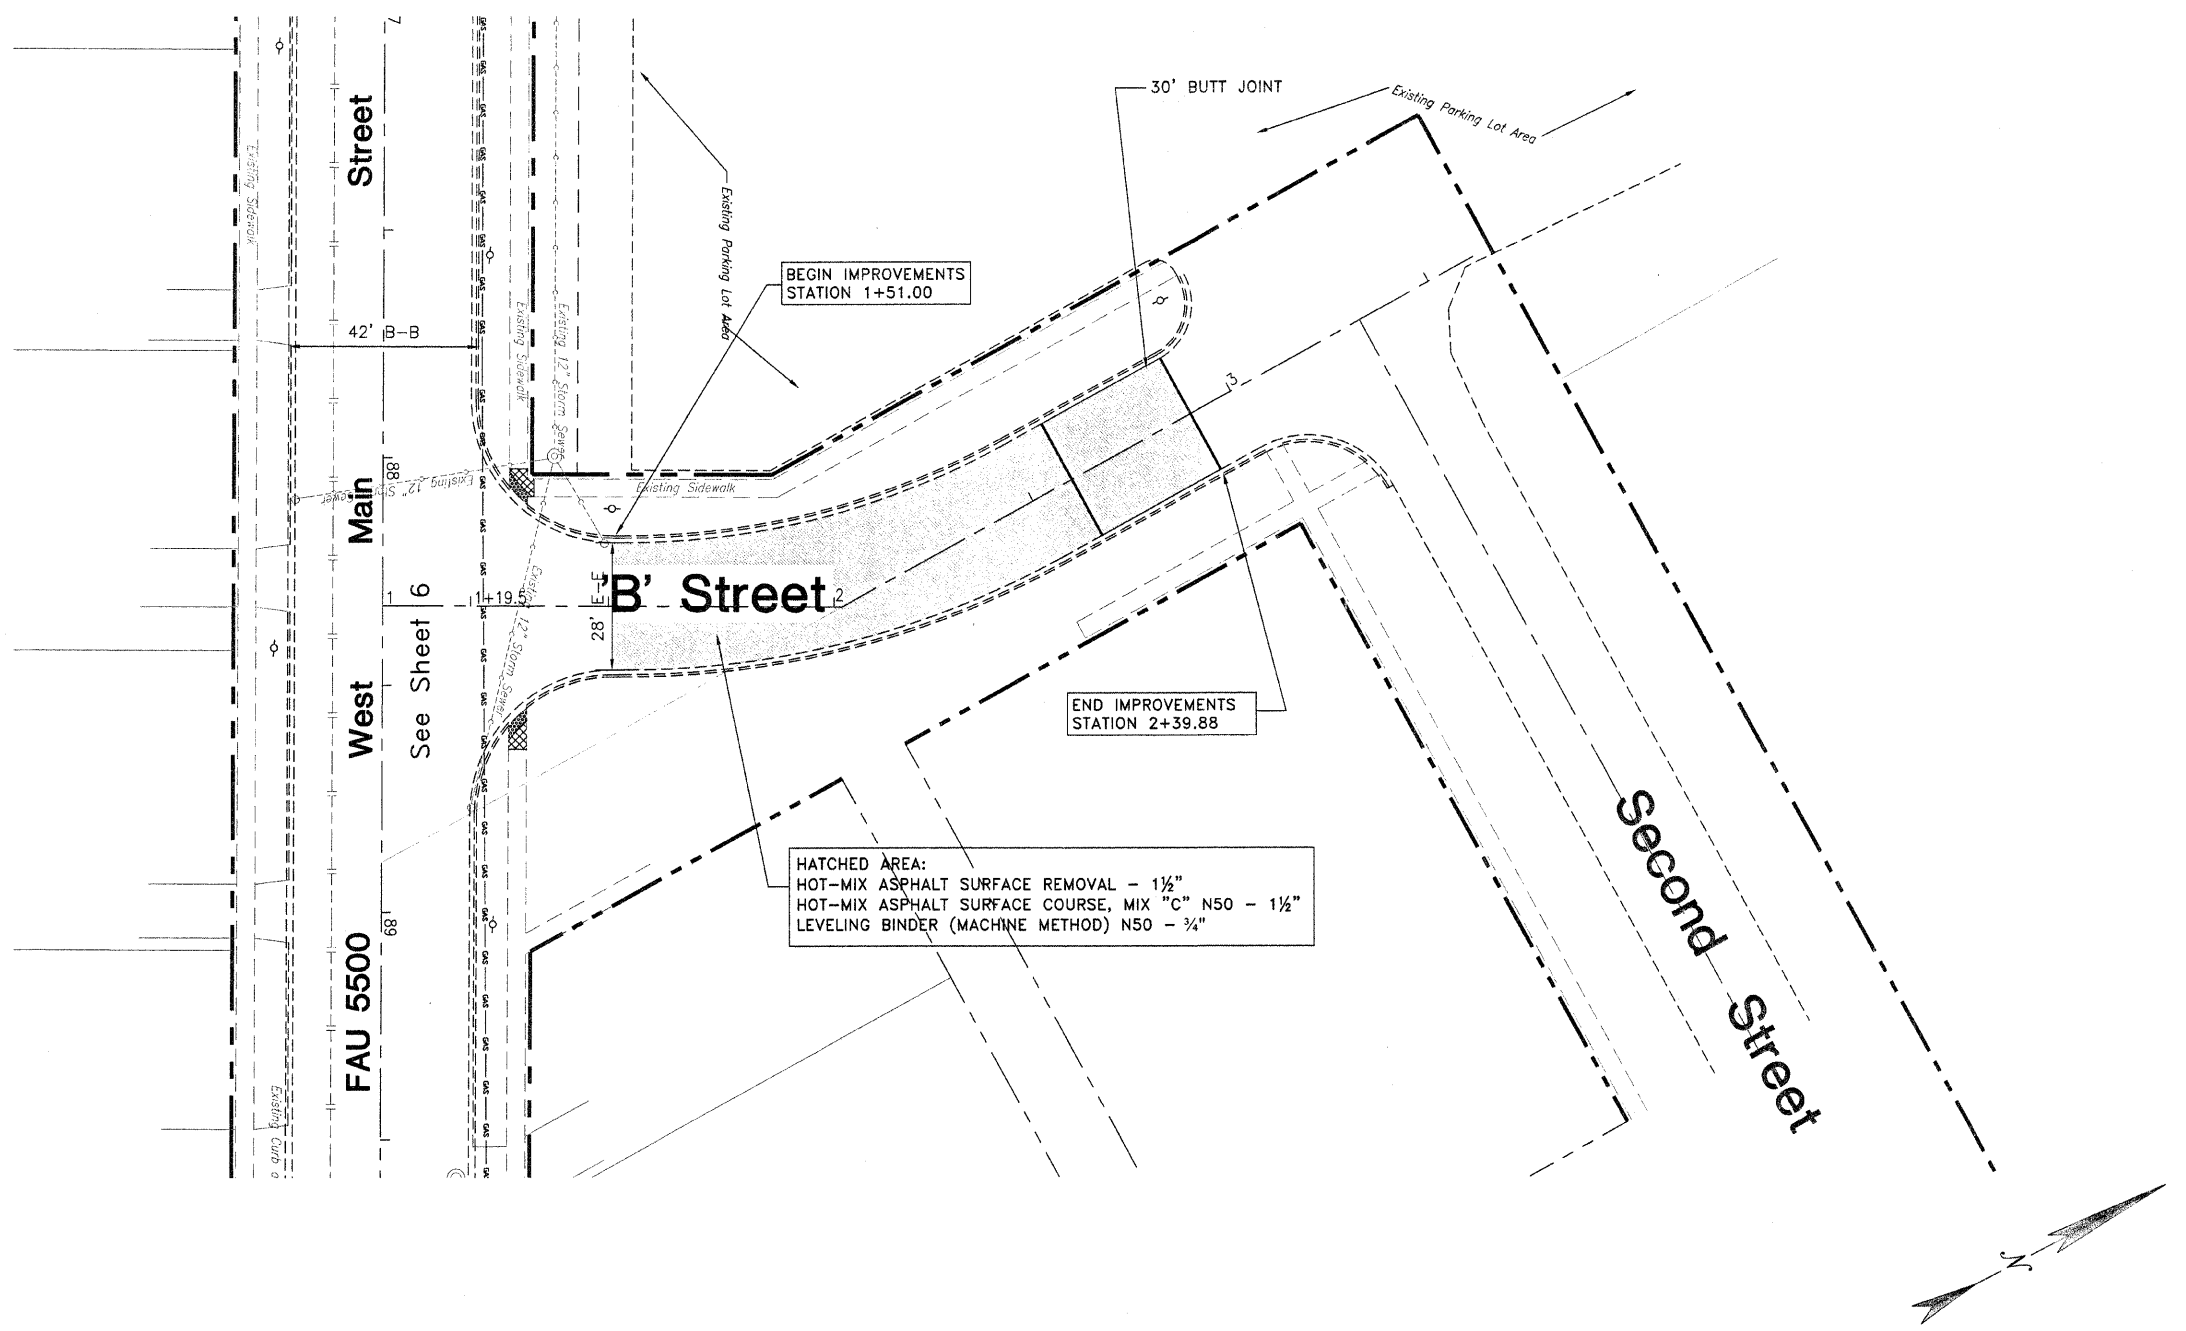

BEGIN IMPROVEMENTS  
STATION 1+51.00

END IMPROVEMENTS  
STATION 2+39.88

HATCHED AREA:  
HOT-MIX ASPHALT SURFACE REMOVAL - 1½"  
HOT-MIX ASPHALT SURFACE COURSE, MIX "C" N50 - 1½"  
LEVELING BINDER (MACHINE METHOD) N50 - ¾"

#	DATE	REMARKS

**SCHEFLOW ENGINEERS**  
1814 GRANDSTAND PLACE  
ELGIN, ILLINOIS 60123  
(847) 697-7095  
Firm License No. 184-001104

City of Genoa  
**LAPP 09-00031-01 RS**  
West Main Street Resurfacing  
**B Street**

SCALE	DATE
1"=20'	3-31-09
DRAWN BY	FILE NO.
E.K.M.	4434
CHECKED BY	SHEET NO.
F.C.C.	10 of 14