
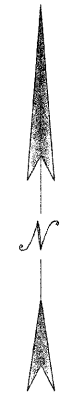


ROUTE NO. FAU 5502	LOCAL AGENCY Genoa	COUNTY DeKalb	SECTION 19	TOTAL SHEETS 14	SHEET NO. 12
LOCAL AGENCY PAVEMENT PRESERVATION					
SECTION: 09-00031-01-RS					

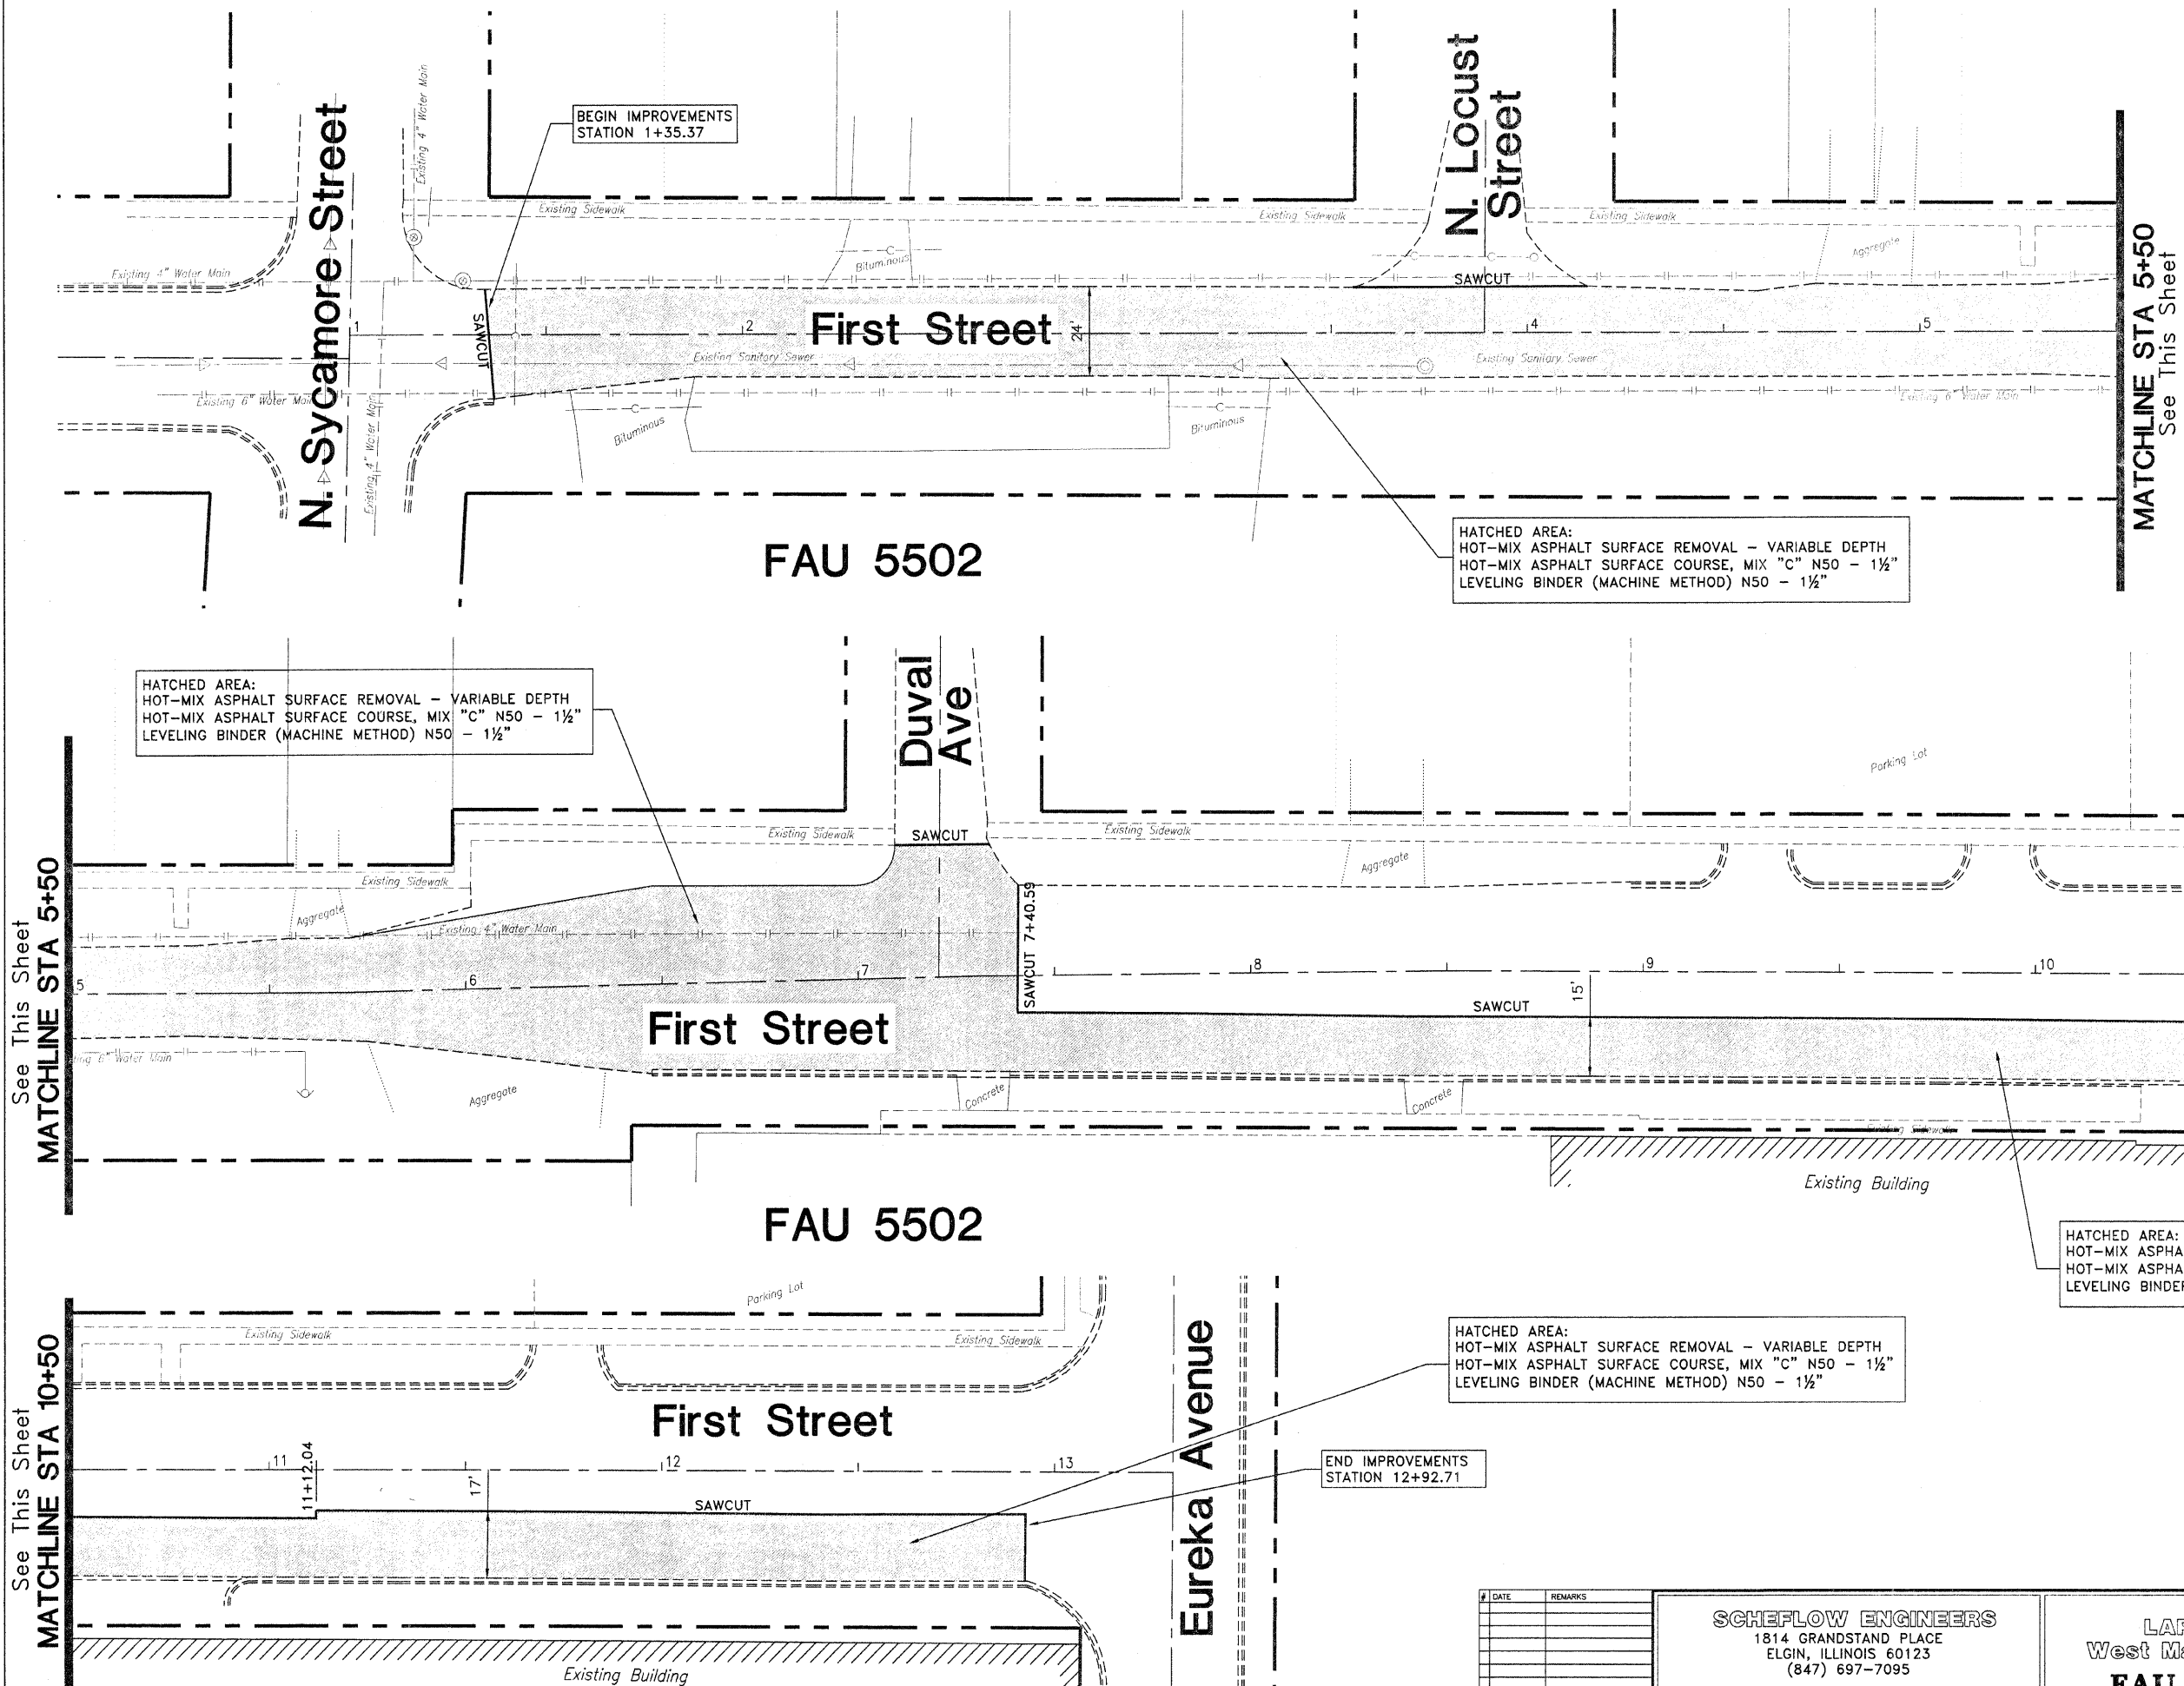

See This Sheet  
MATCHLINE STA 5+50

See This Sheet  
MATCHLINE STA 10+50

MATCHLINE STA 5+50  
See This Sheet

MATCHLINE STA 10+50  
See This Sheet

BEGIN IMPROVEMENTS  
STATION 1+35.37

END IMPROVEMENTS  
STATION 12+92.71

HATCHED AREA:  
HOT-MIX ASPHALT SURFACE REMOVAL - VARIABLE DEPTH  
HOT-MIX ASPHALT SURFACE COURSE, MIX "C" N50 - 1½"  
LEVELING BINDER (MACHINE METHOD) N50 - 1½"

HATCHED AREA:  
HOT-MIX ASPHALT SURFACE REMOVAL - VARIABLE DEPTH  
HOT-MIX ASPHALT SURFACE COURSE, MIX "C" N50 - 1½"  
LEVELING BINDER (MACHINE METHOD) N50 - 1½"

HATCHED AREA:  
HOT-MIX ASPHALT SURFACE REMOVAL - VARIABLE DEPTH  
HOT-MIX ASPHALT SURFACE COURSE, MIX "C" N50 - 1½"  
LEVELING BINDER (MACHINE METHOD) N50 - 1½"

HATCHED AREA:  
HOT-MIX ASPHALT SURFACE REMOVAL - VARIABLE DEPTH  
HOT-MIX ASPHALT SURFACE COURSE, MIX "C" N50 - 1½"  
LEVELING BINDER (MACHINE METHOD) N50 - 1½"

#	DATE	REMARKS
1	14-29-09	PER IDOT REVIEW

**SCHEFLOW ENGINEERS**  
1814 GRANDSTAND PLACE  
ELGIN, ILLINOIS 60123  
(847) 697-7095  
Firm License No. 184-001104

City of Genoa  
LAPP 09-00031-01 RS  
West Main Street Resurfacing  
**FAU 5502 First Street**

SCALE 1"=20'	DATE 3-31-09
DRAWN BY E.K.M.	FILE NO. 4434
CHECKED BY F.C.C.	SHEET NO. 12 of 14