
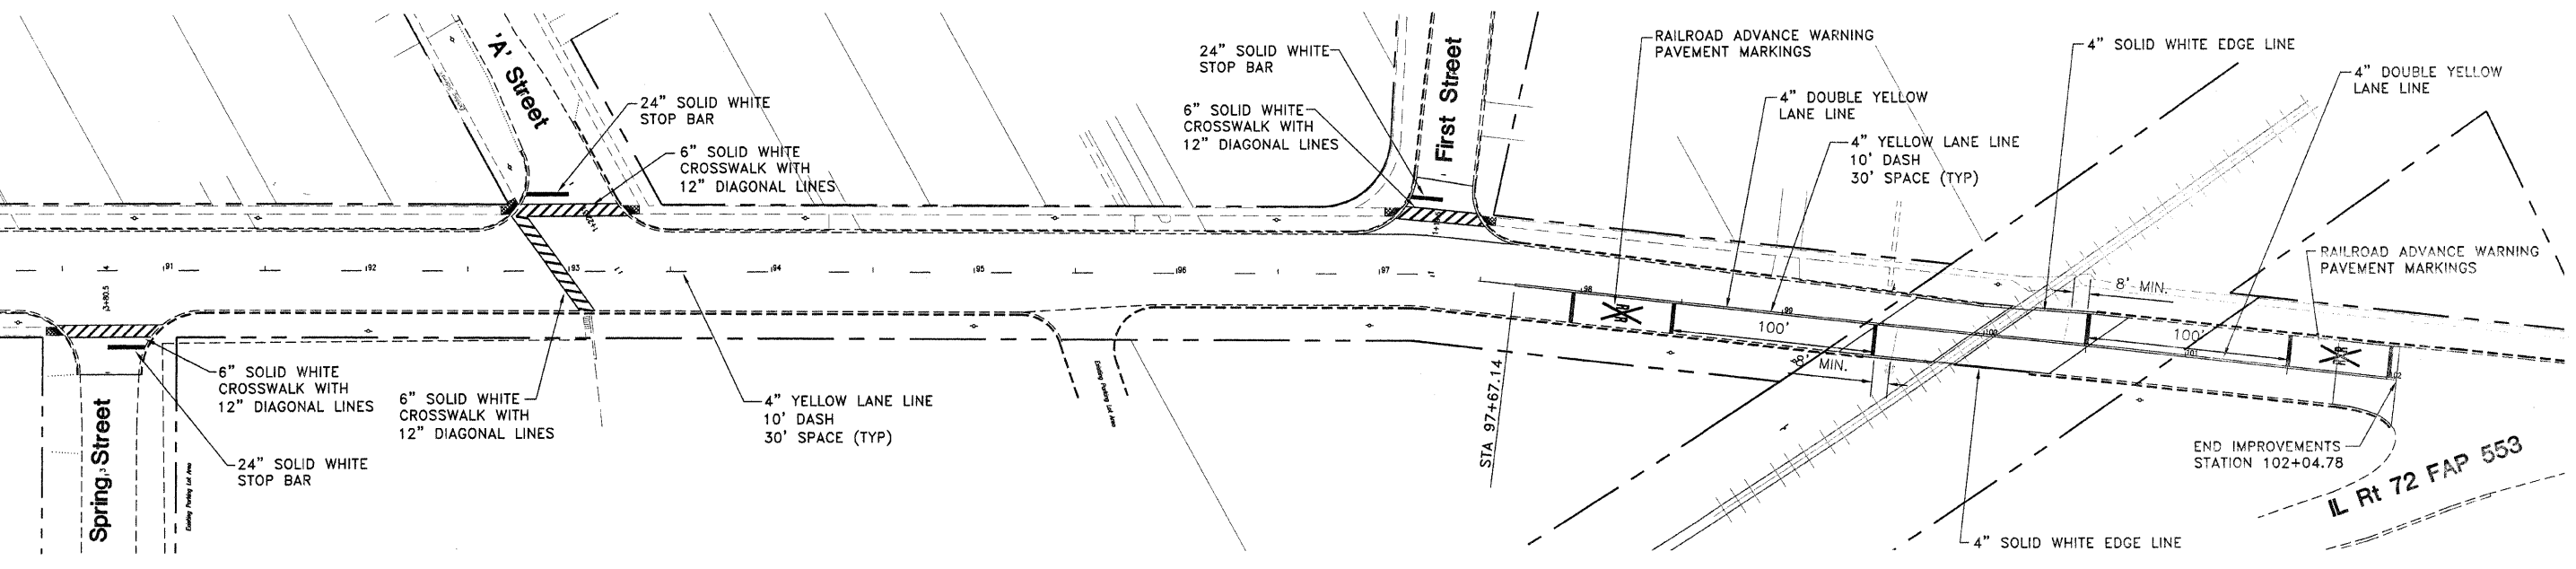



ROUTE NO.	LOCAL AGENCY	COUNTY	SECTION	TOTAL SHEETS	SHEET NO.
FAU 5500	Genoa	DeKalb	19	14	13
LOCAL AGENCY PAVEMENT PRESERVATION					
CONTRACT: 87405			SECTION: 09-00031-01-RS		

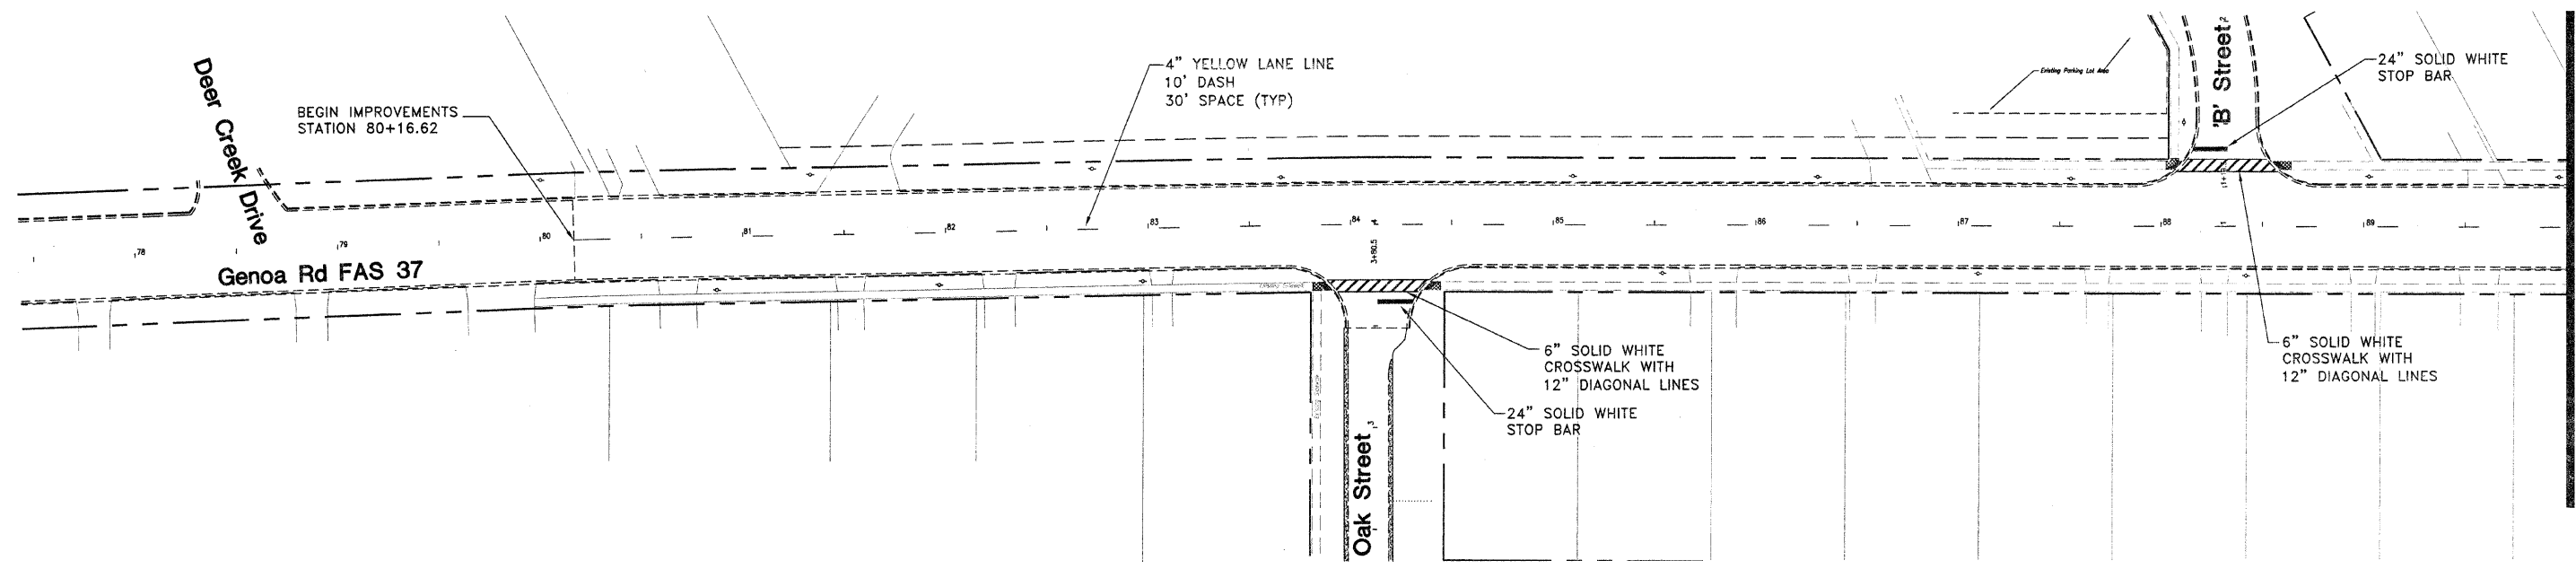

See This Sheet
MATCHLINE STA 90+00

MATCHLINE STA 90+00
See This Sheet

ALL PAVEMENT MARKING TO CONFORM TO IDOT STANDARDS AND 2003 MUTCD, REVISION 1 AND REVISION 2.

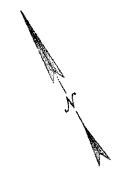

#	DATE	REMARKS

SCHEFFLOW ENGINEERS
1814 GRANDSTAND PLACE
ELGIN, ILLINOIS 60123
(847) 697-7095
Firm License No. 184-001104

City of Genoa
LAPP 09-00031-01 RS
West Main Street Resurfacing
Pavement Marking Plan

SCALE 1"=40'	DATE 3-31-09
DRAWN BY E.K.M.	FILE NO. 4434
CHECKED BY F.C.C.	SHEET NO. 13 of 14