


DATE	
BY	
FINAL SURVEY	
SURVEYED	
PLOTTED	
NOTE BOOK	
AREAS CHECKED	
NO.	

DATE	
BY	
ORIGINAL SURVEY	
SURVEYED	
PLOTTED	
NOTE BOOK	
AREAS CHECKED	
NO.	

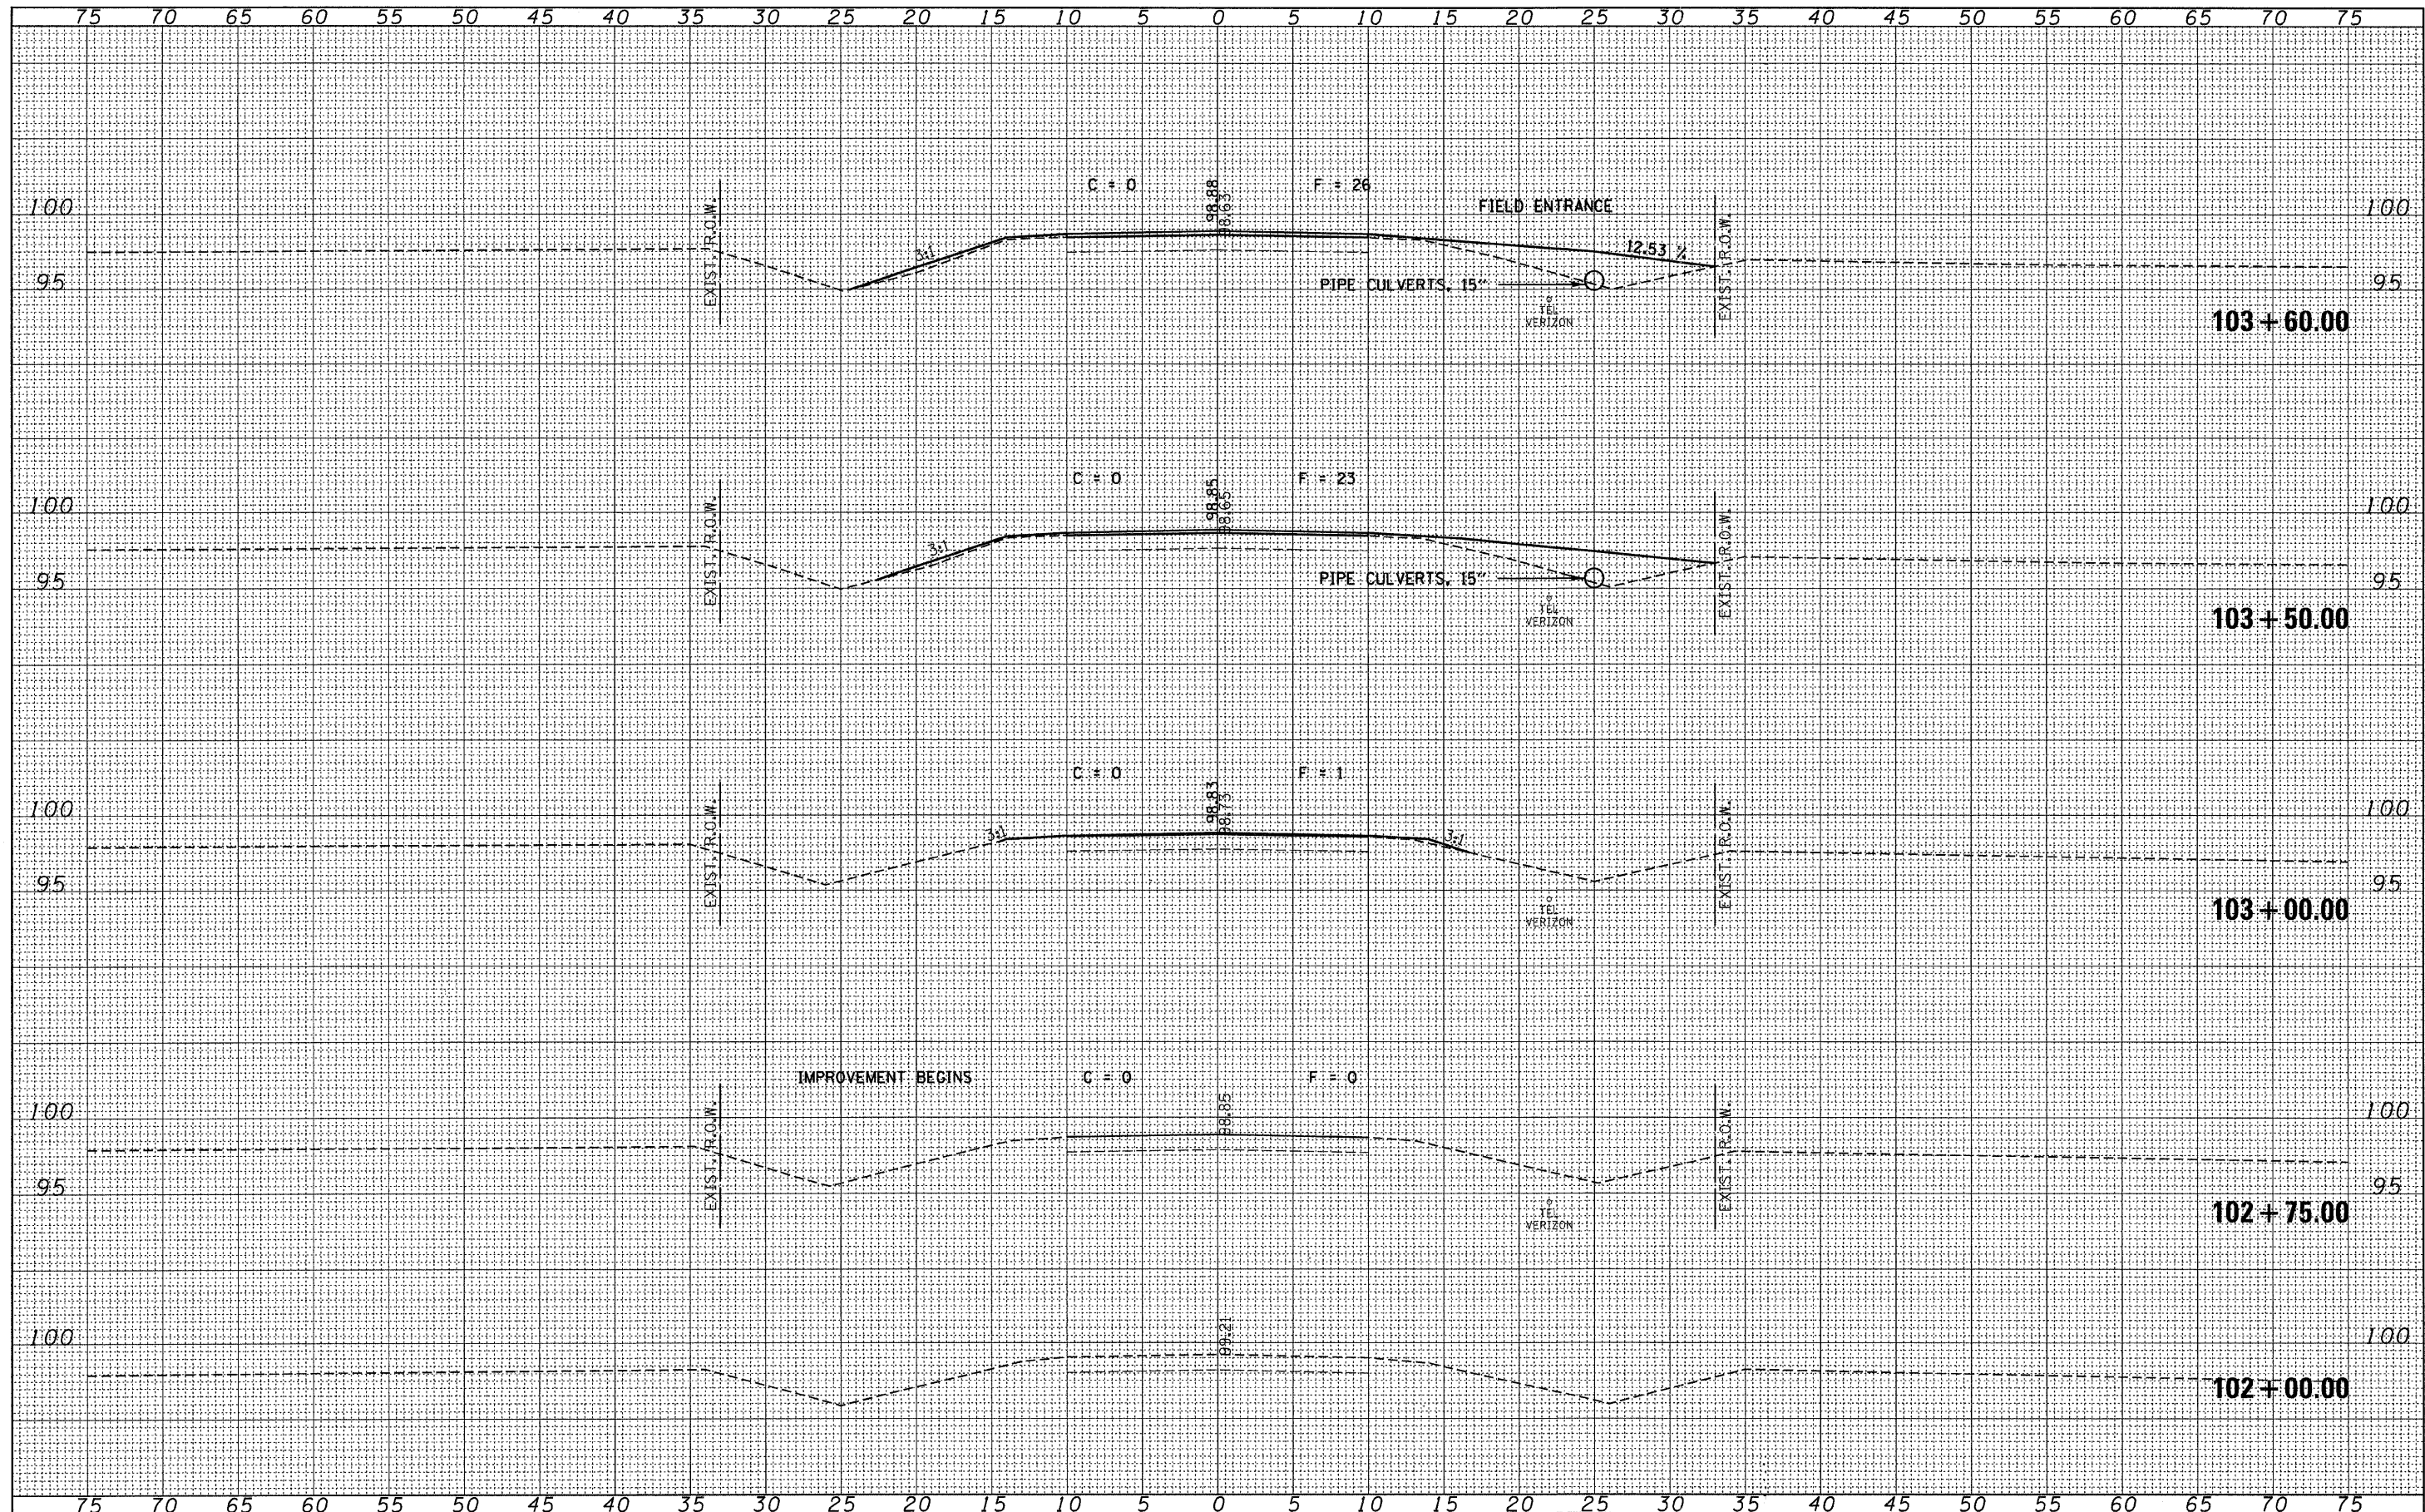

FILE NAME = 070432-sht-axs.dgn

USER NAME =
 DESIGNED - J.W.F.
 DRAWN - D.T.M.
 CHECKED - S.W.M.
 DATE - 12/20/07

REVISED -
 REVISED - TWK
 REVISED - L.F.S.
 REVISED - 04/22/09

STATE OF ILLINOIS
 FORD COUNTY HIGHWAY DEPARTMENT



HAMPTON, LENZINI & RENWICK, INC.
 CIVIL & STRUCTURAL ENGINEERS
 LAND SURVEYORS

1500 E.
 CROSS SECTIONS

SCALE: SHEET NO. OF SHEETS

STA. 102+00.00 TO STA. 103+60.00

C.H.	SECTION	COUNTY	TOTAL SHEETS	SHEET NO.
26	09-00106-00-BR	FORD	32	6
CONTRACT NO. 87411				
FED. ROAD DIST. NO. ILLINOIS FED. AID PROJECT				