


DATE	
BY	
FINAL SURVEY	
SURVEYED	
NOTE BOOK	
TEMPLATE	
AREAS CHECKED	
NO.	

DATE	
BY	
ORIGINAL SURVEY	
SURVEYED	
NOTE BOOK	
TEMPLATE	
AREAS CHECKED	
NO.	

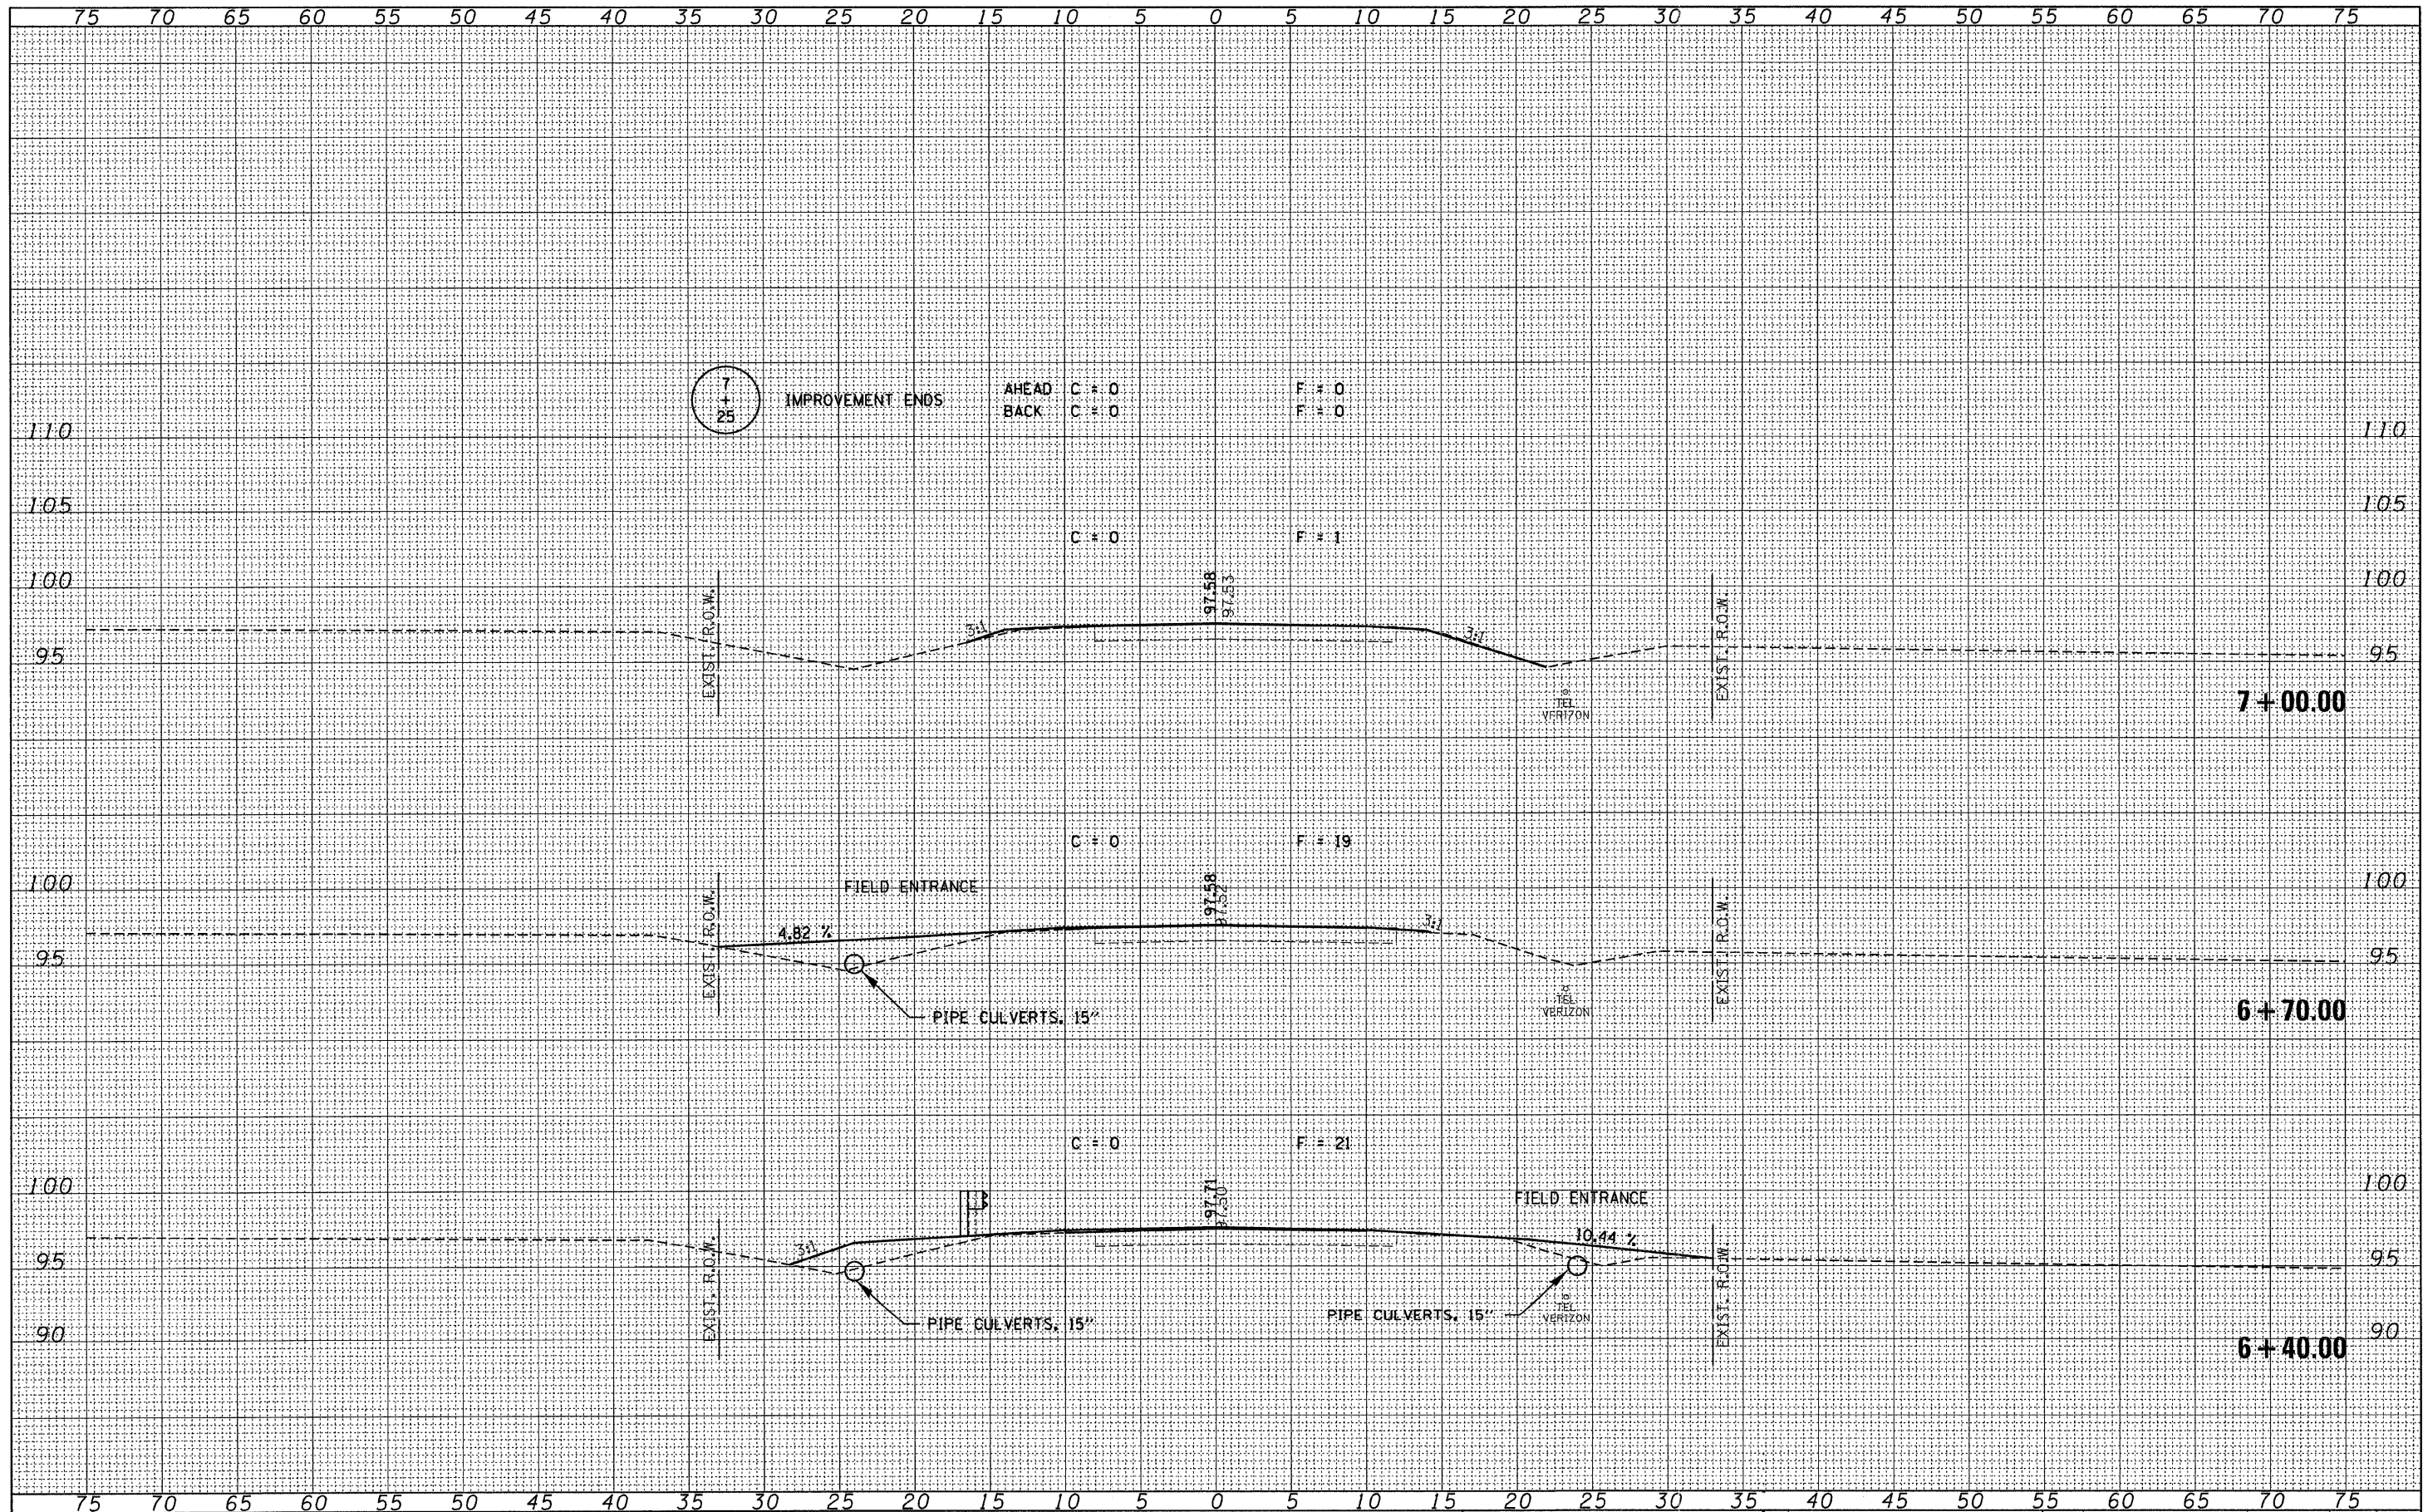

FILE NAME = 070435-sht-sss.dgn

USER NAME =
 PLOT SCALE =
 PLOT DATE = 5/6/2009

DESIGNED - J.W.F.
 DRAWN - D.T.M.
 CHECKED - S.W.M.
 DATE - 12/26/07

REVISED -
 REVISED - TWK
 REVISED - L.F.S.
 REVISED - 04/22/09

STATE OF ILLINOIS
 FORD COUNTY HIGHWAY DEPARTMENT

HLR HAMPTON, LENZINI & RENWICK, INC.
 CIVIL & STRUCTURAL ENGINEERS
 LAND SURVEYORS

1500 E.
 CROSS SECTIONS
 STA. 6+40.00 TO STA. 7+00.00

C.H.	SECTION	COUNTY	TOTAL SHEETS	SHEET NO.
26	09-00107-00-BR	FORD	32	13
FED. ROAD DIST. NO. [ILLINOIS] FED. AID PROJECT			CONTRACT NO. 87411	