

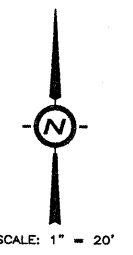
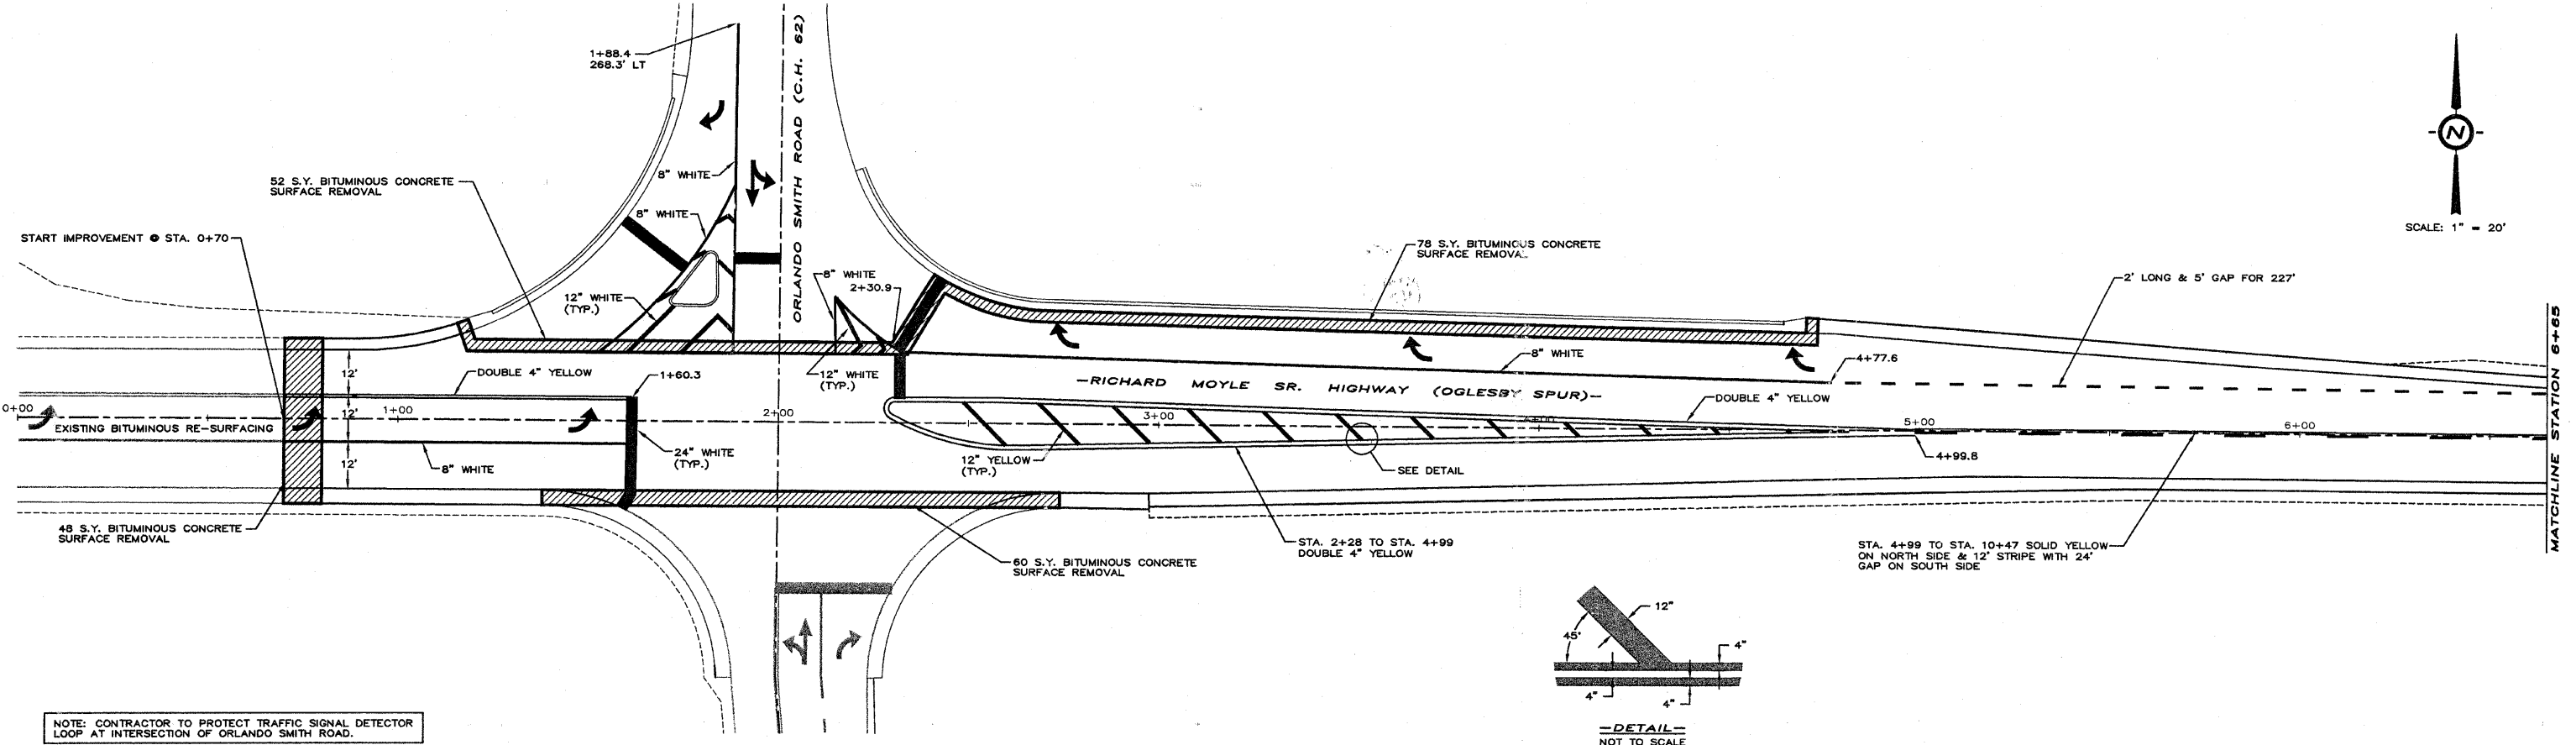
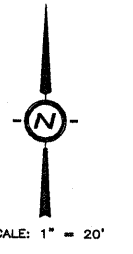
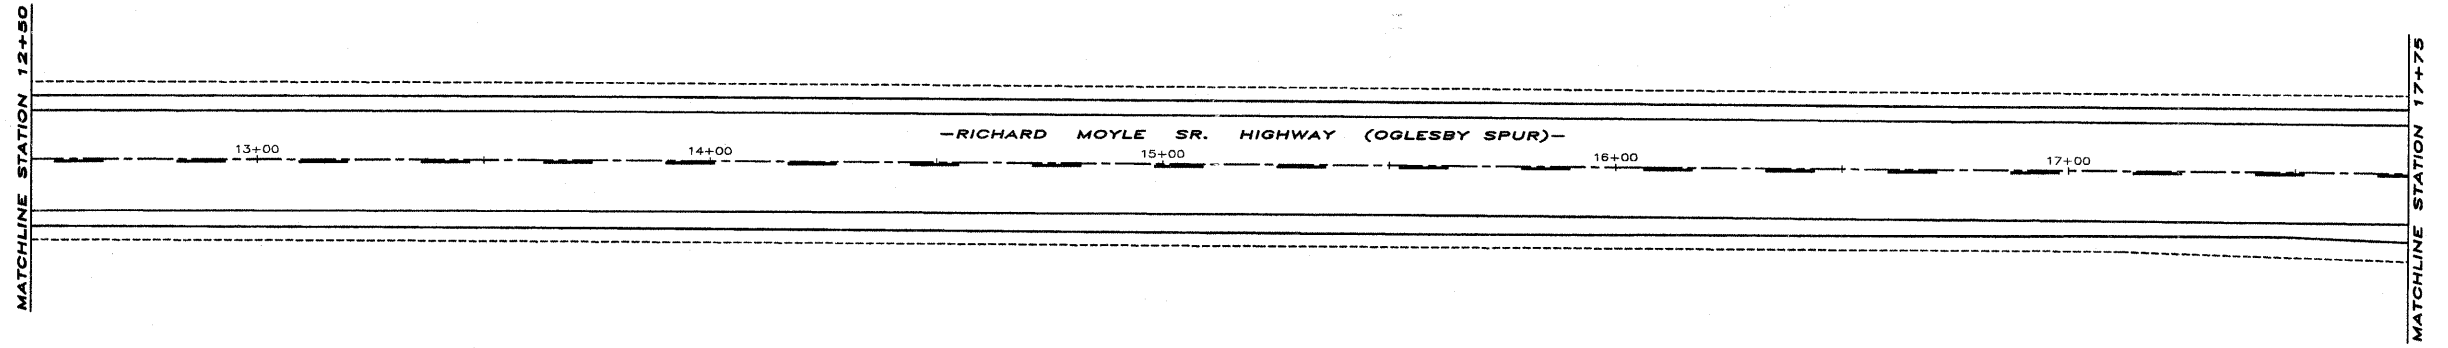


ILLINOIS ROUTE 251

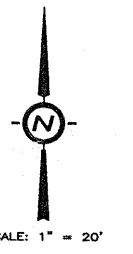

NOTE: CONTRACTOR TO PROTECT TRAFFIC SIGNAL DETECTOR LOOP AT INTERSECTION OF ORLANDO SMITH ROAD.

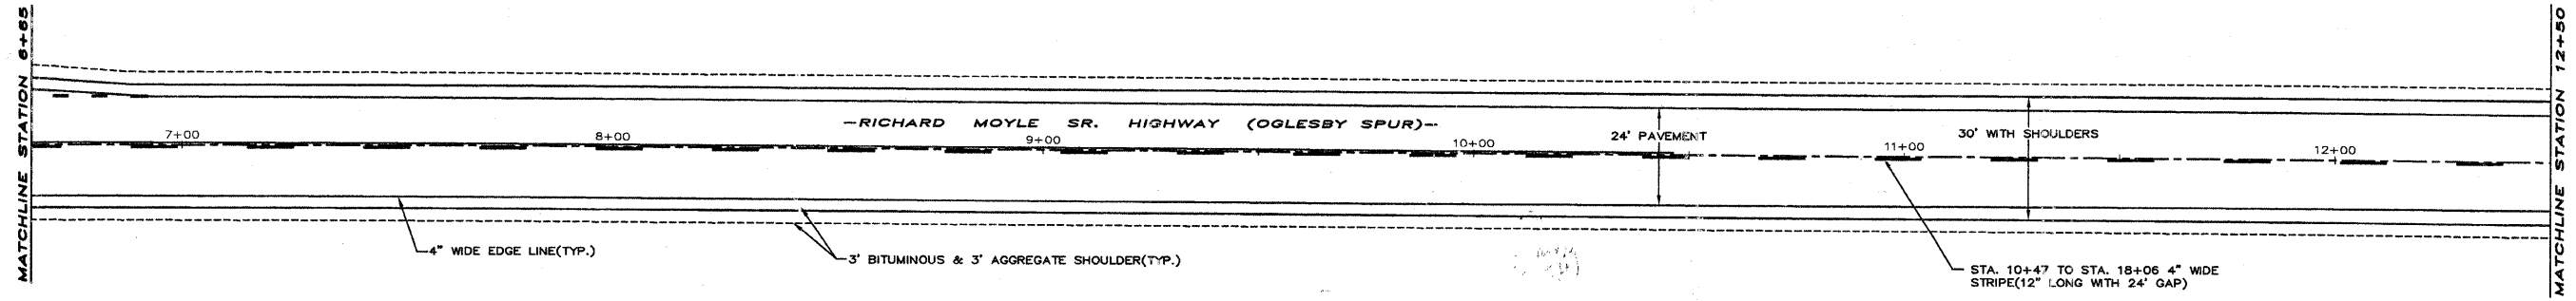

DRAWN BY: D.E.Z.
DESIGNED BY: R.P.B.
HORIZONTAL SCALE: 1" = 20'
VERTICAL SCALE: N.A.

RICHARD MOYLE SR. HIGHWAY
(FAU RT. 6093) IMPROVEMENTS
CITY OF OGLESBY, ILLINOIS

PLAN VIEW
STATIONS: 0+00 - 17+75

CONTRACT 87426

AEA ADVANCED ENGINEERING ASSOCIATES INC.
1714 FOURTH STREET PERU, ILLINOIS 61354
E-MAIL ADDRESS: AEA@AENG1.COM

DATE: 5/15/09
SHEET: 2 OF: 3
AutoCAD DRAWING: OGLE0803.DWG
PROJECT NO.: OGLE0803