




CONTRACT NO. 87427				
F.A.U. RTE.	SECTION	COUNTY	TOTAL SHEETS	SHEET NO.
6141	09-00092-00-PV	LASALLE	36	3
STA. 1+85.00		TO STA. 39+80.00		
FED. ROAD DIST. NO. 3	ILLINOIS	ARRA PROJECT		

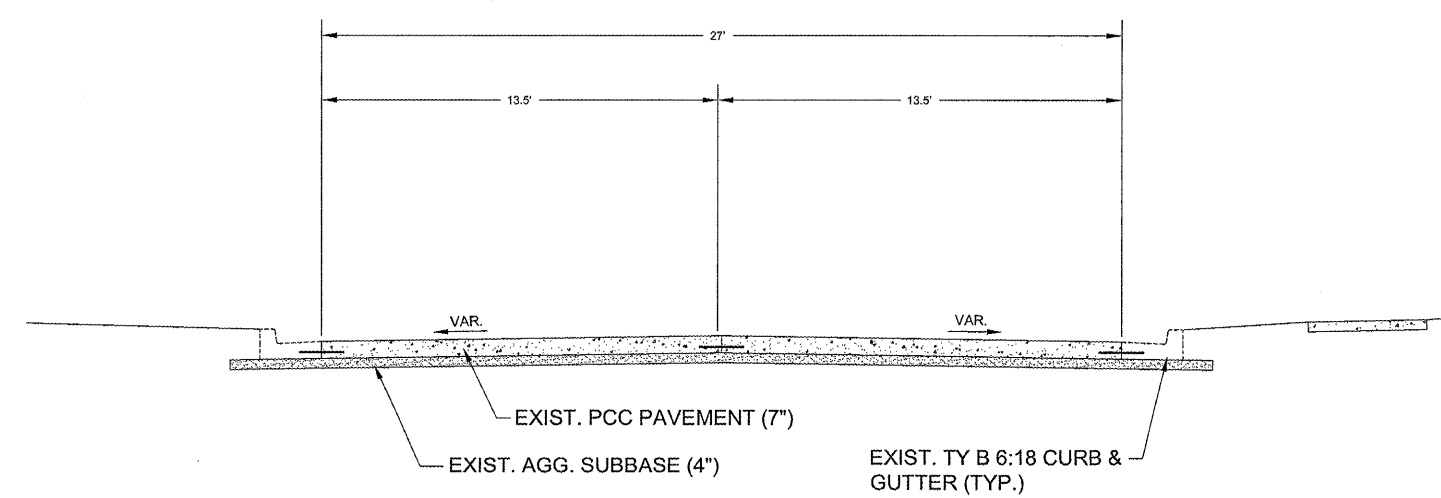


EXISTING - OAKLEY AVE.
STA: 1+85 TO 18+90

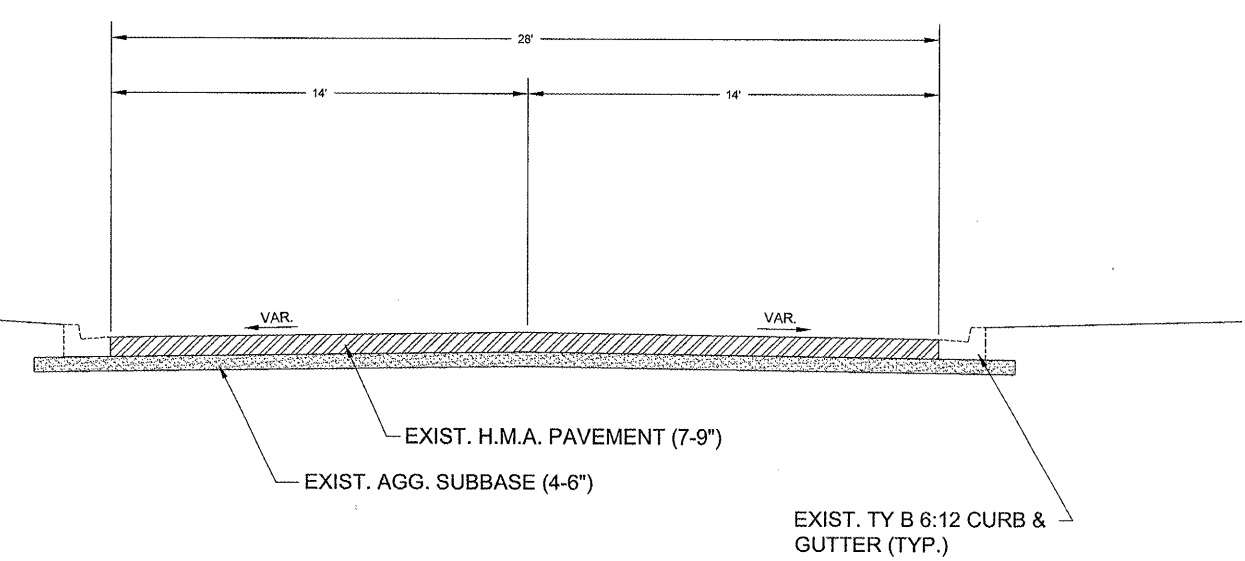

EXISTING - OAKLEY AVE.
STA: 18+90 TO 39+80

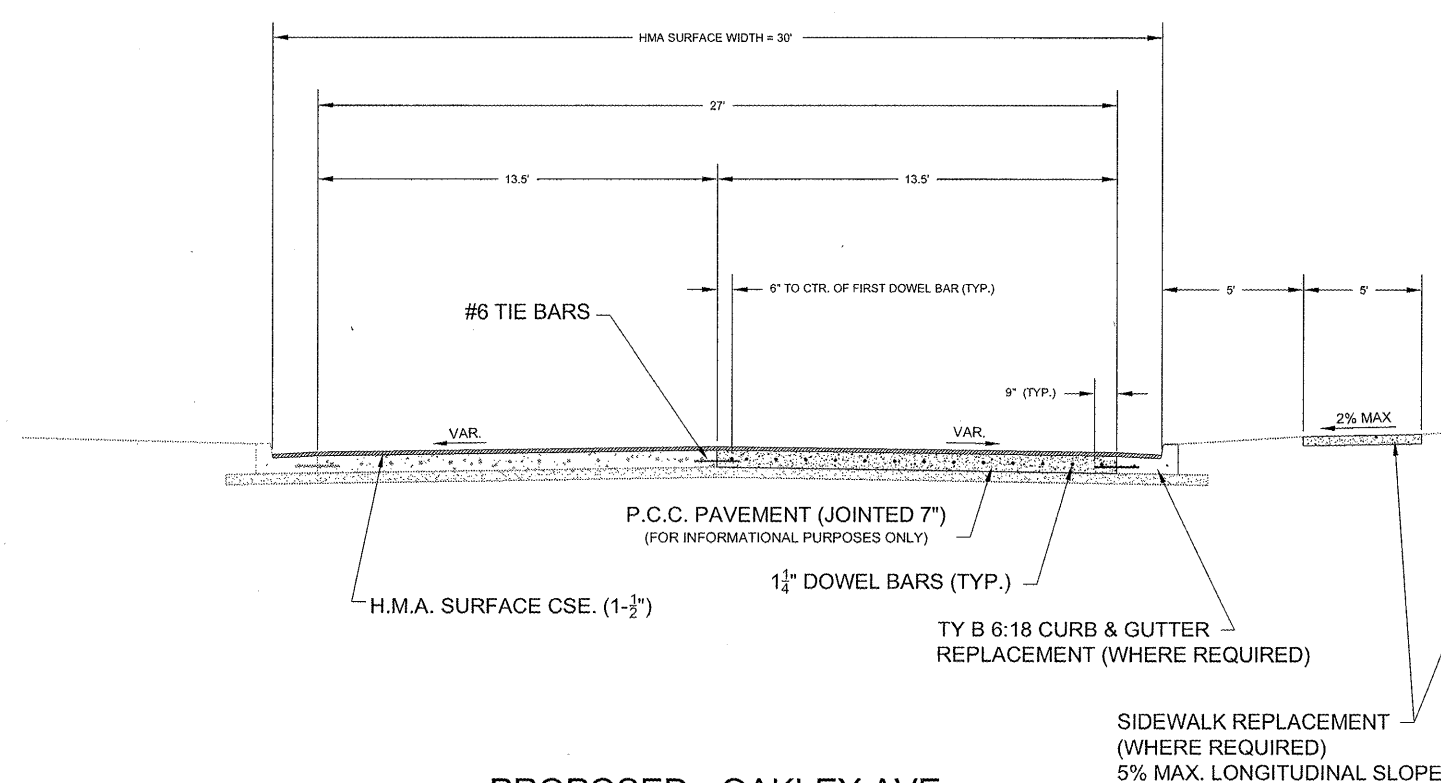

PROPOSED - OAKLEY AVE.
STA: 1+85 TO 18+90

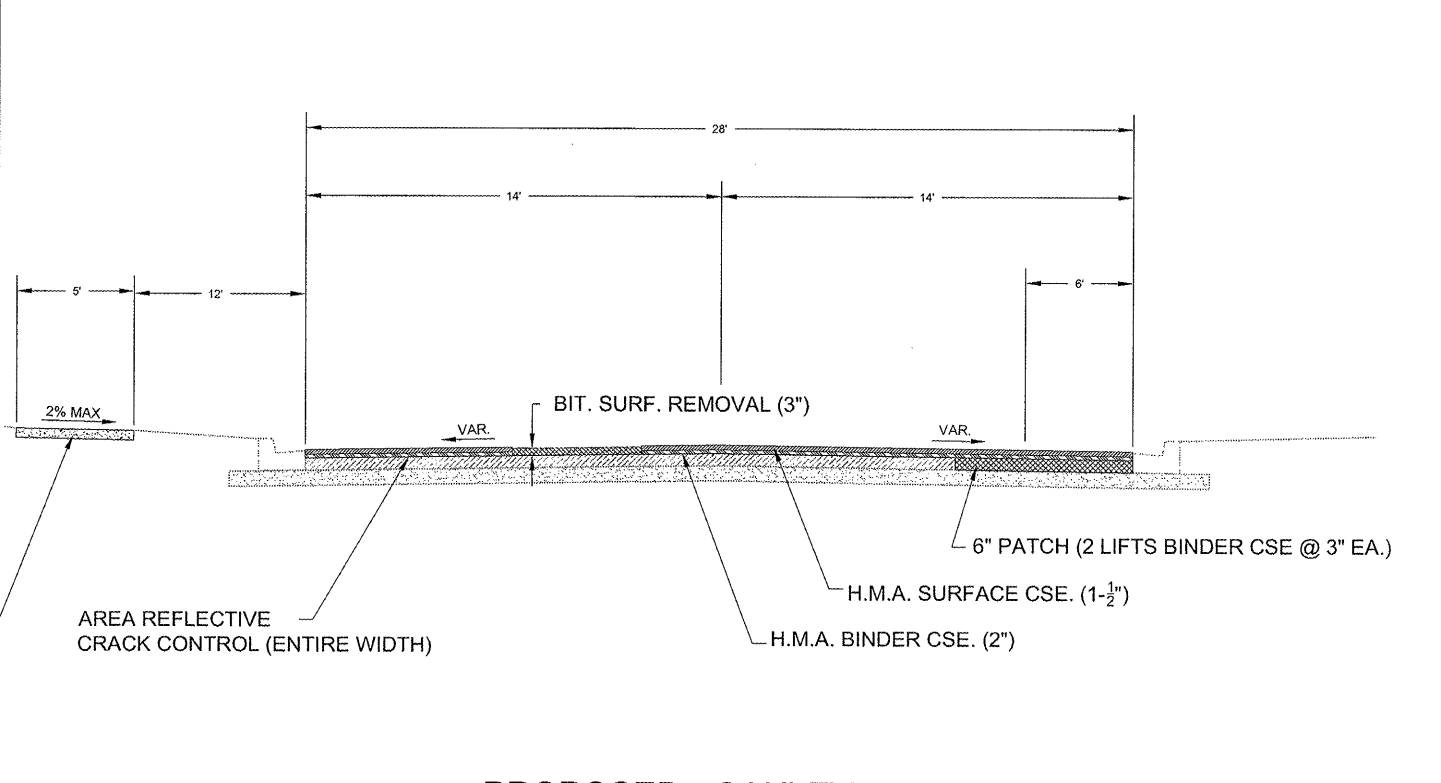

PROPOSED - OAKLEY AVE.
STA: 18+90 TO 39+80

FINAL

SCALE: N.T.S.

DESIGNED - JEP	REVISED -
DRAWN - JCL	REVISED -
CHECKED - JEP	REVISED -
DATE - 4/10/09	REVISED -

STATE OF ILLINOIS
DEPARTMENT OF TRANSPORTATION

TYPICAL SECTIONS