


CONTRACT NO. 87427			
F.A.U. R.F.	SECTION	COUNTY	TOTAL SHEET NO.
6141	09-0092-00-PV	LASALLE	36
STA. 1+85	TO STA. 39+80		9
FED. ROAD DIST. NO. 3	ILLINOIS	ARRA PROJECT	

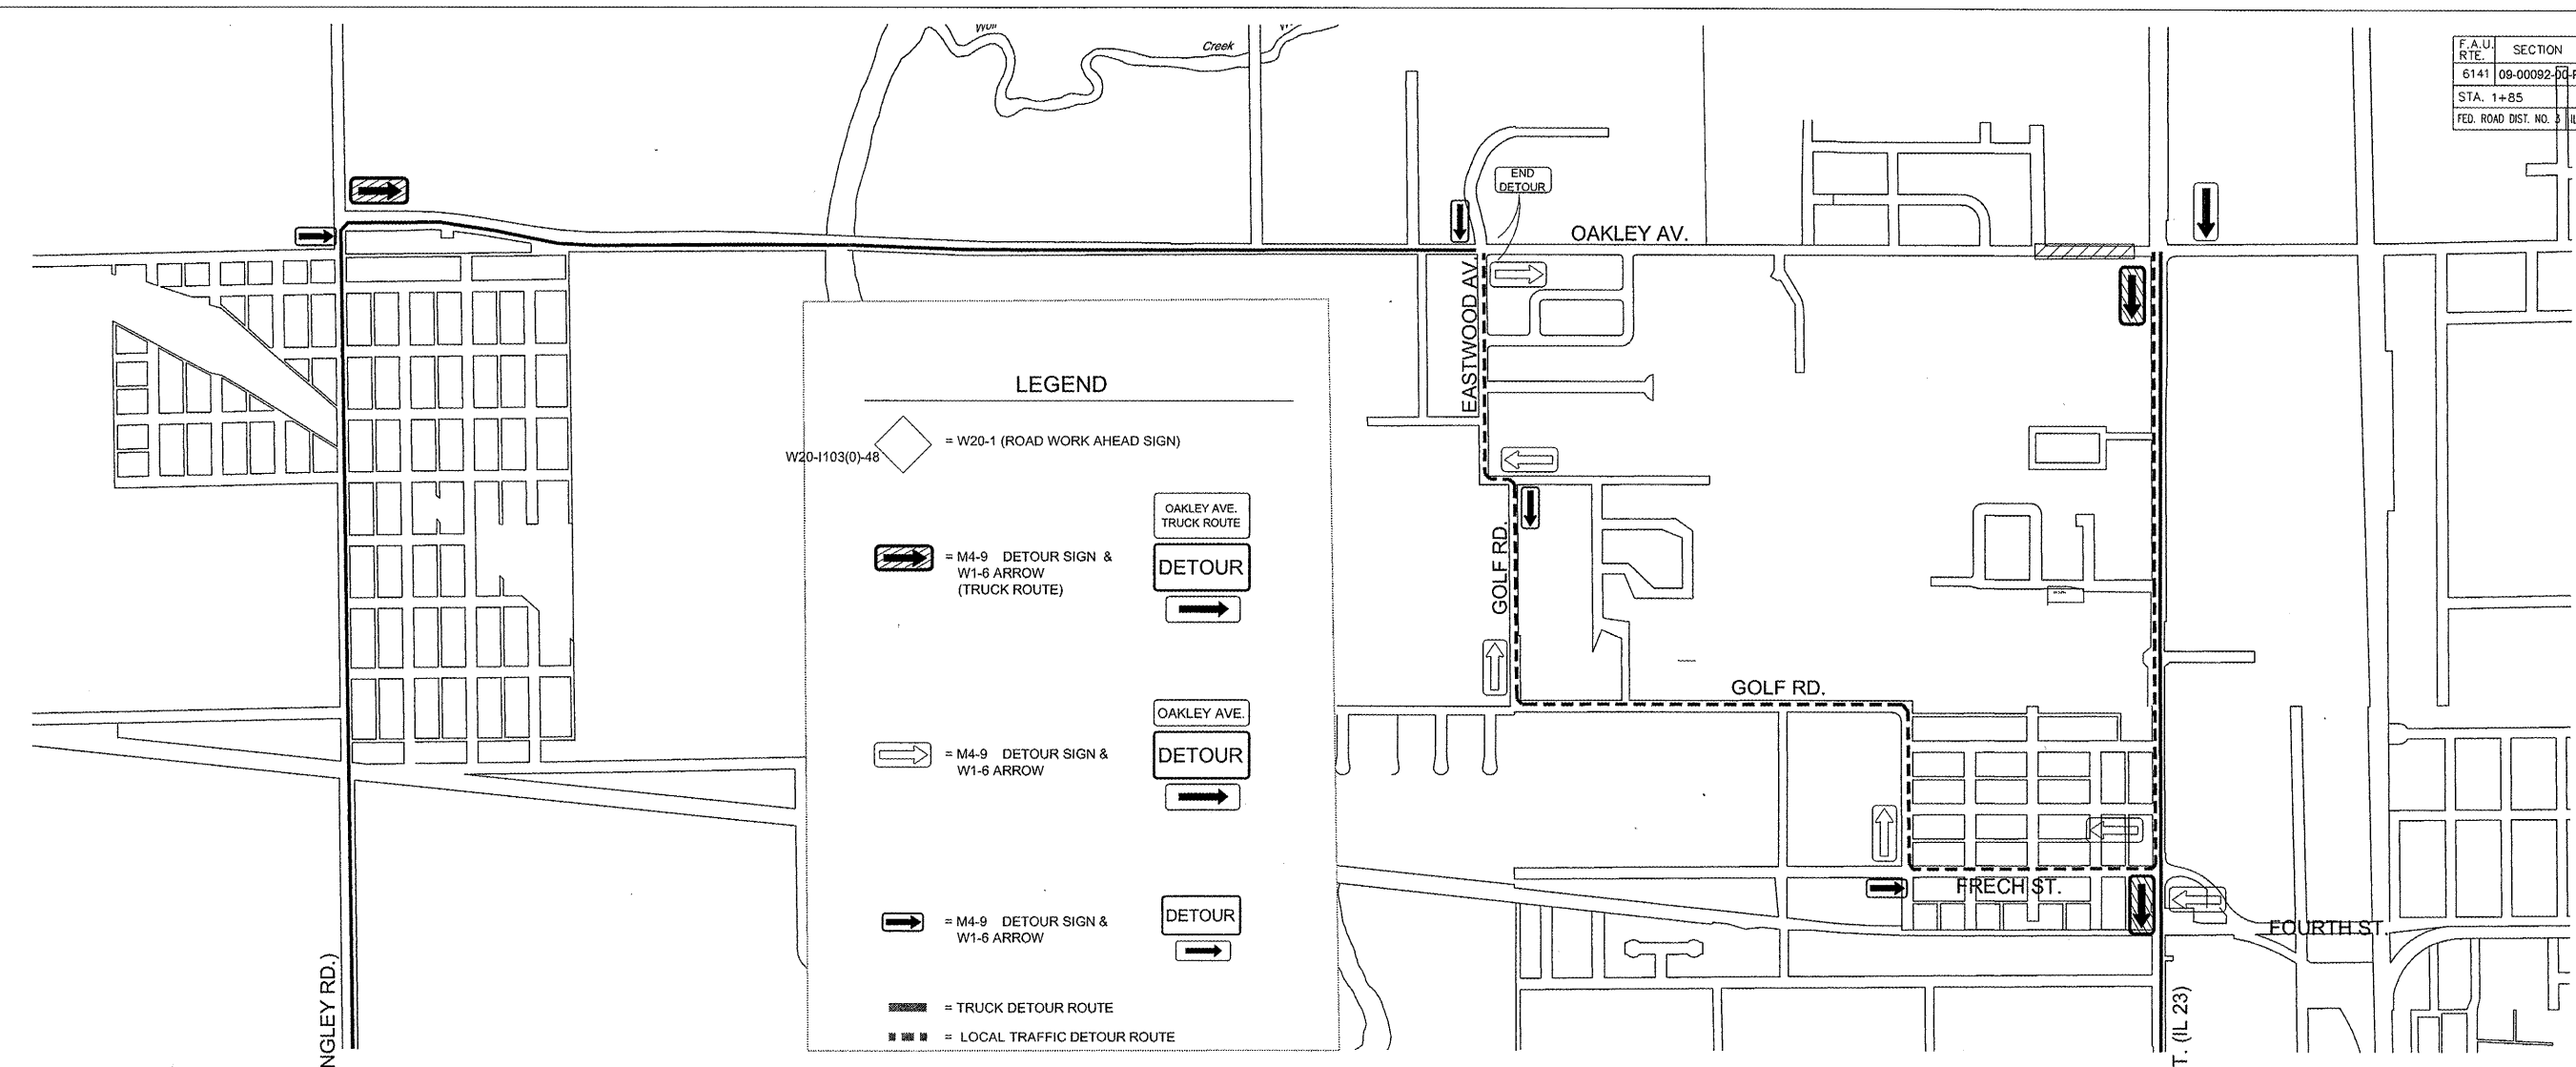

**FINAL**

SCALE: N.T.S.

DESIGNED - JEP	REVISED -
DRAWN - JCL	REVISED -
CHECKED - JEP	REVISED -
DATE - 4/10/09	REVISED -

STATE OF ILLINOIS  
DEPARTMENT OF TRANSPORTATION

**TRAFFIC CONTROL PLAN - STAGE 2 DETOUR ROUTE**