

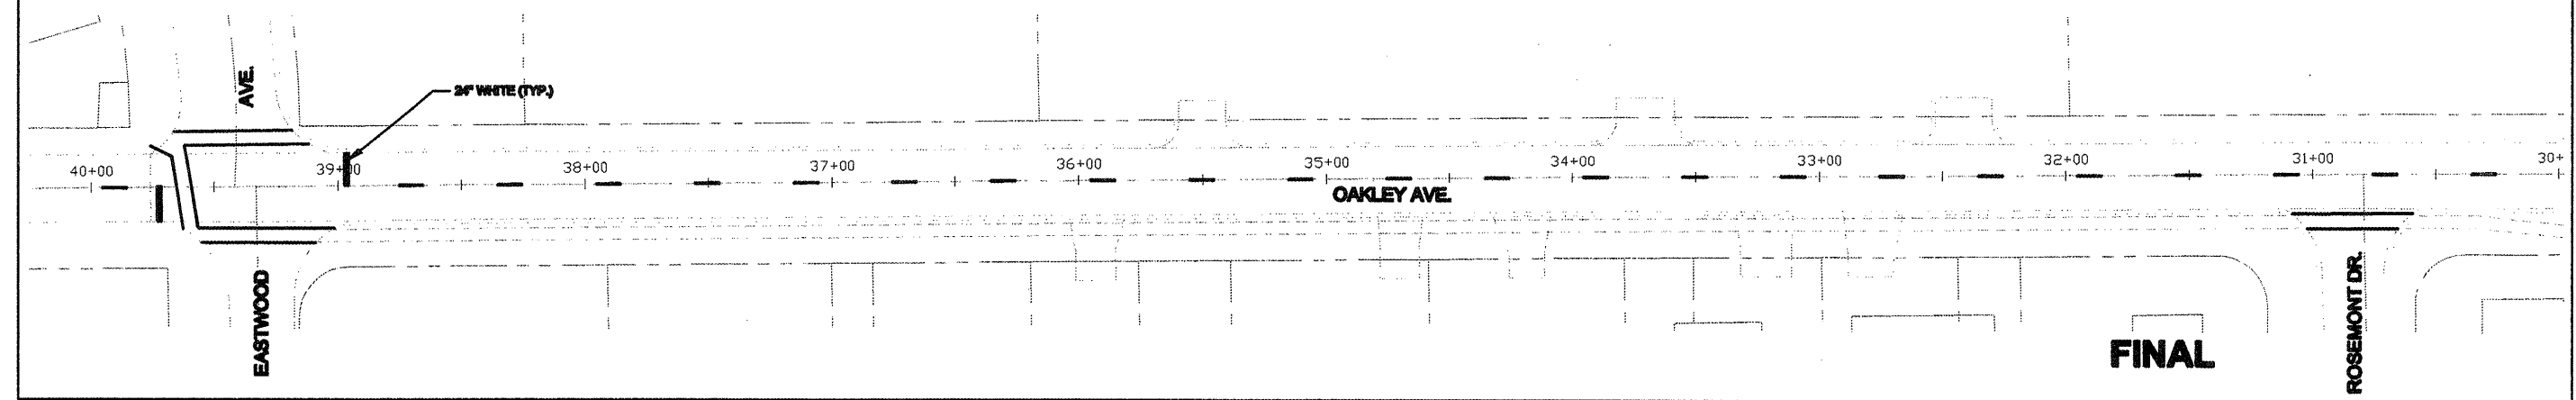
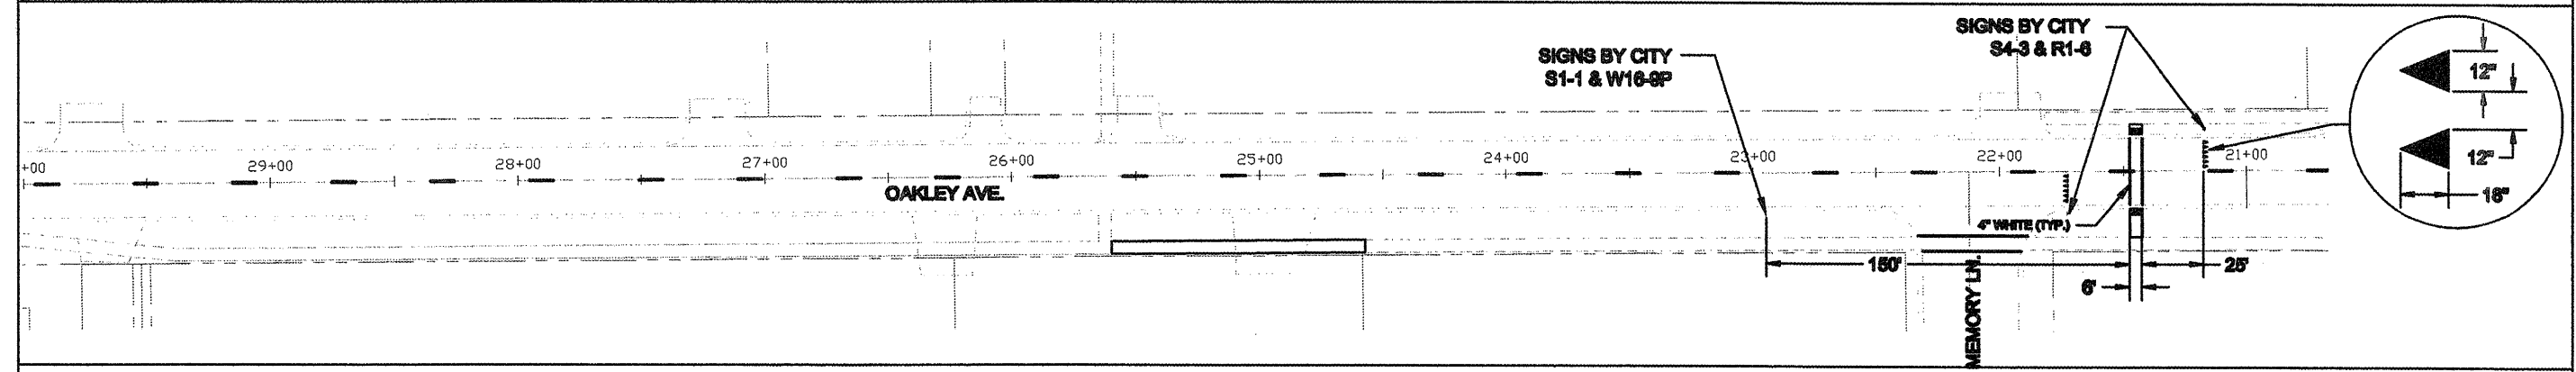


F.A.U. SECTION		CONTRACT NO. 67427	
6141	08-00023-00-PV	LASALLE	36
STA. 1+85		TO STA. 32+83	
RD. RMG. DIST. NO. 3 ILLINOIS		ARRA PROJECT	

NOTE: ALL PAVEMENT MARKINGS SHALL BE THERMOPLASTIC.

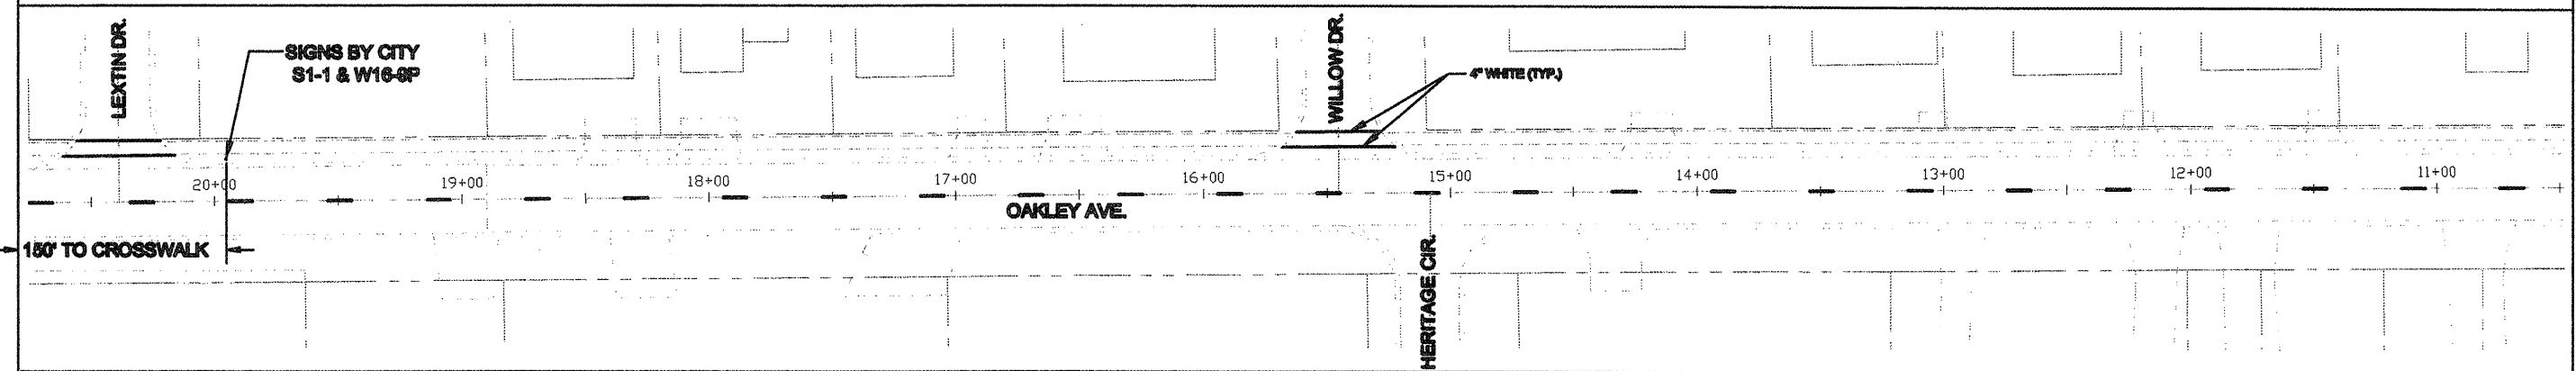

N. BLOOMINGTON ST. (IL RT 23)

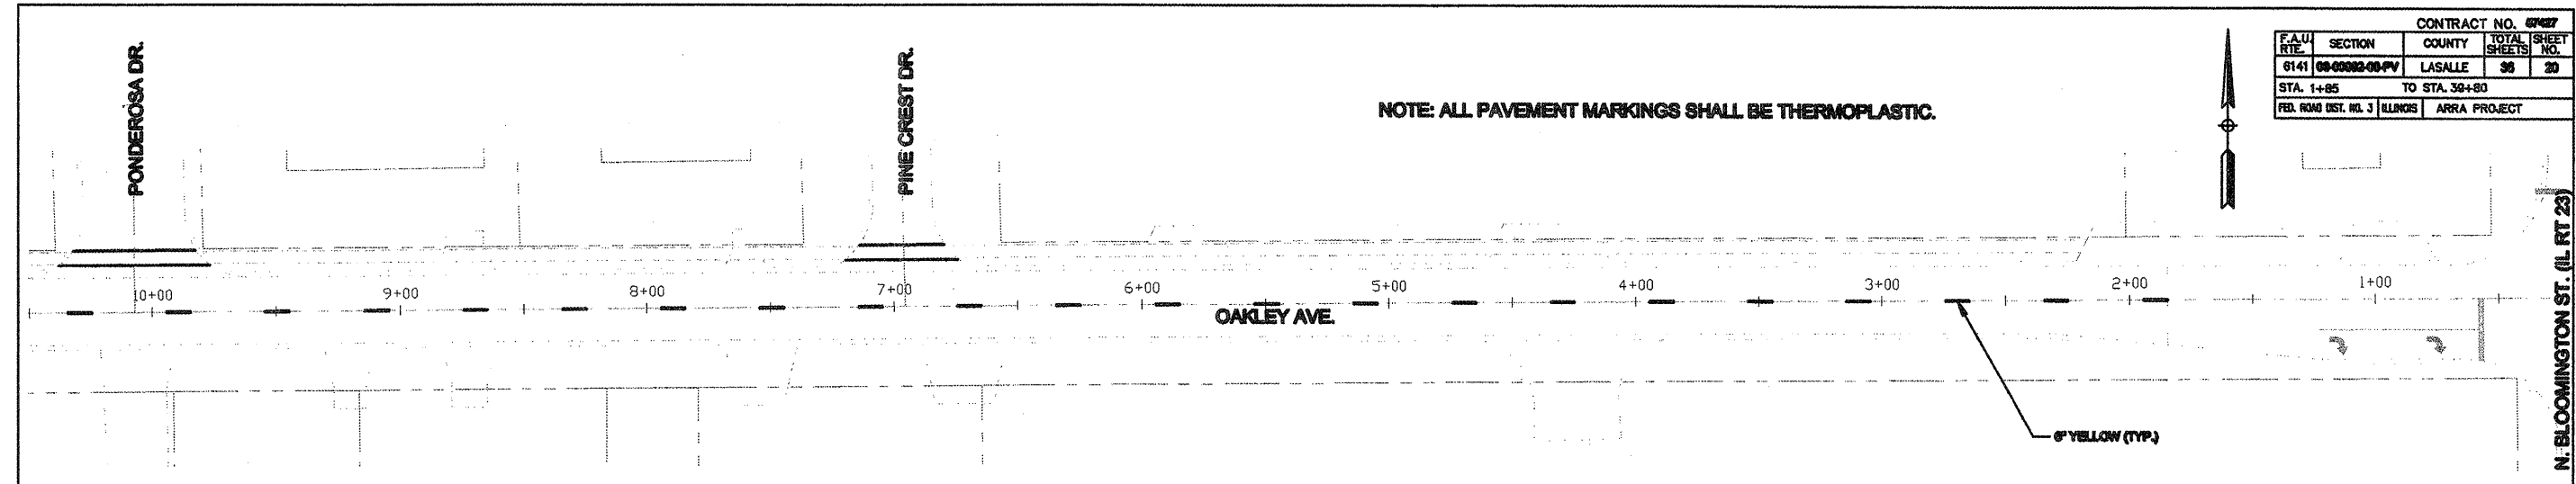

FINAL

SCALE 1"=50'

DESIGNED - JEP	REVISION -
DRAWN - JCL	REVISION -
CHECKED - JEP	REVISION -
DATE - 4/19/00	REVISION -

STATE OF ILLINOIS
DEPARTMENT OF TRANSPORTATION

PAVEMENT MARKING PLAN