


CONTRACT NO. 87427			
F.A.U. RT. 6141	SECTION 09-00092-00-PV	COUNTY LASALLE	TOTAL SHEETS 36
STA. 1+85		TO STA. 39+80	
FED. ROAD DIST. NO. 3 ILLINOIS		ARRA PROJECT	

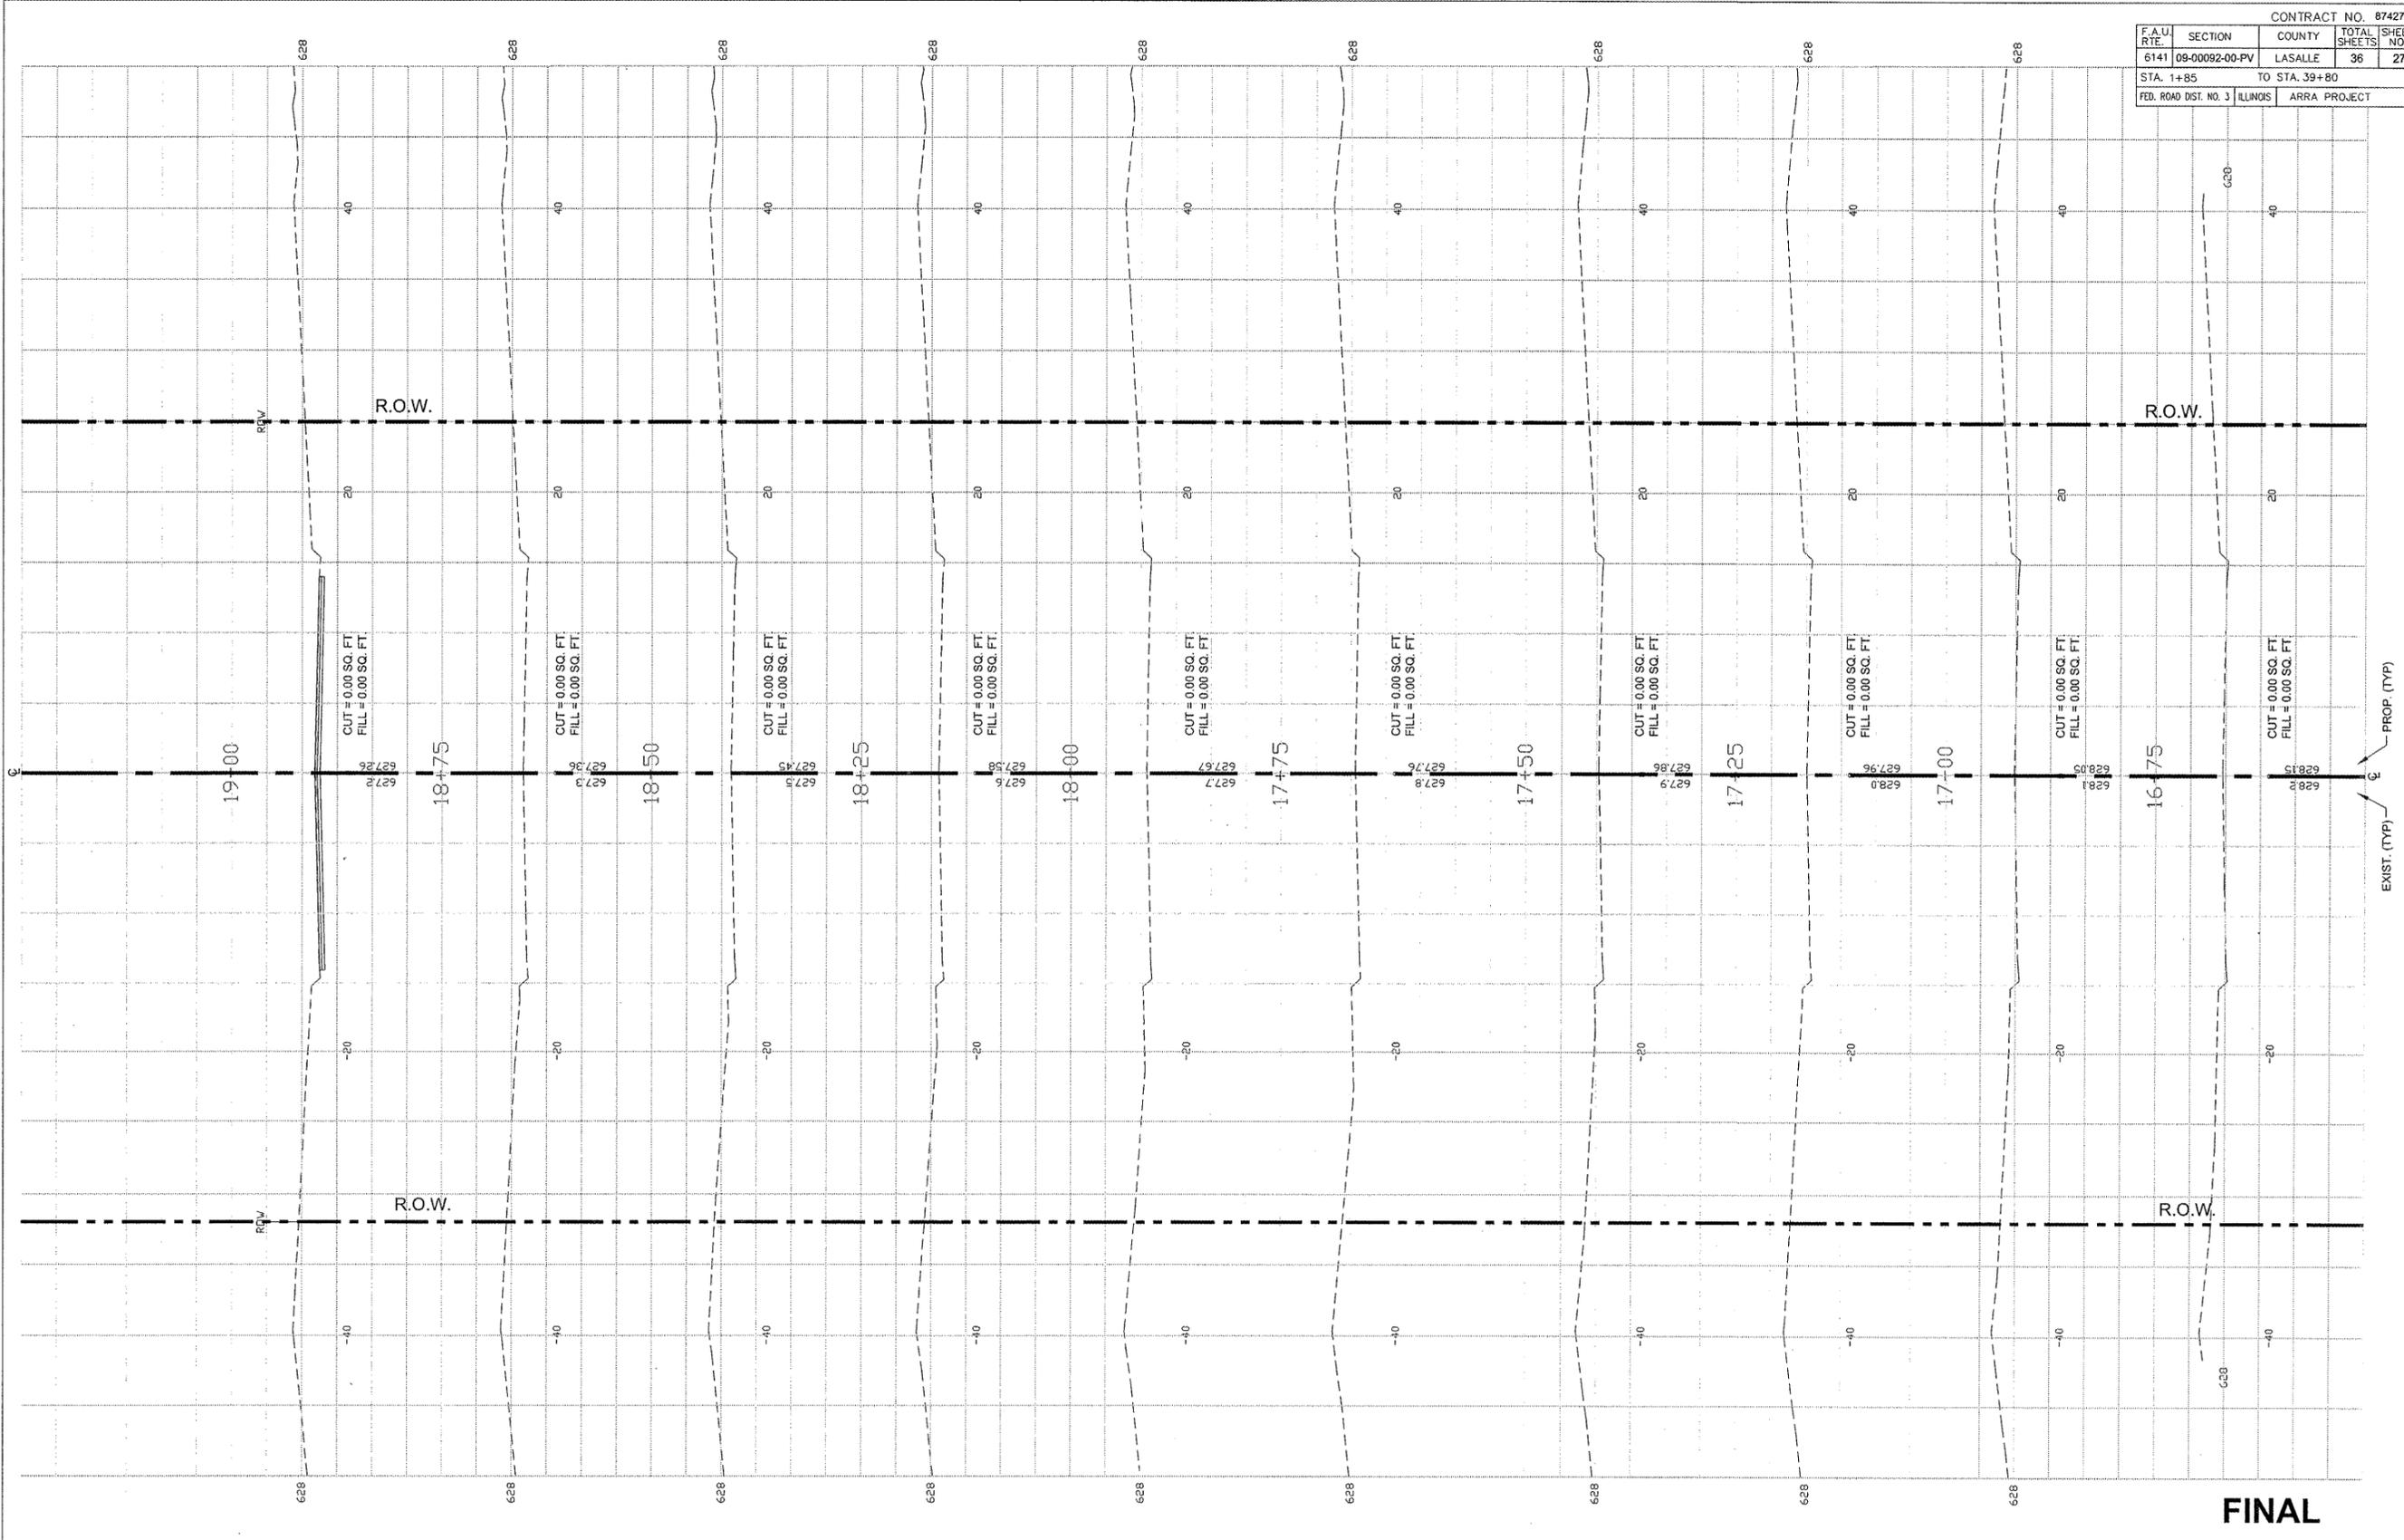

FINAL

SCALE: 1" = 20'

DESIGNED - JEP	REVISED -
DRAWN - JCL	REVISED -
CHECKED - JEP	REVISED -
DATE - 4/10/08	REVISED -

STATE OF ILLINOIS
DEPARTMENT OF TRANSPORTATION

CROSS SECTIONS - STA. 16+75 TO 19+00