


CONTRACT NO. 87427			
F.A.U. NO.	SECTION	COUNTY	TOTAL SHEETS
6141	09-00092-00-PV	LASALLE	36
STA. 1+85		TO STA. 39+80	
FED. ROAD DIST. NO. 3 ILLINOIS		ARRA PROJECT	

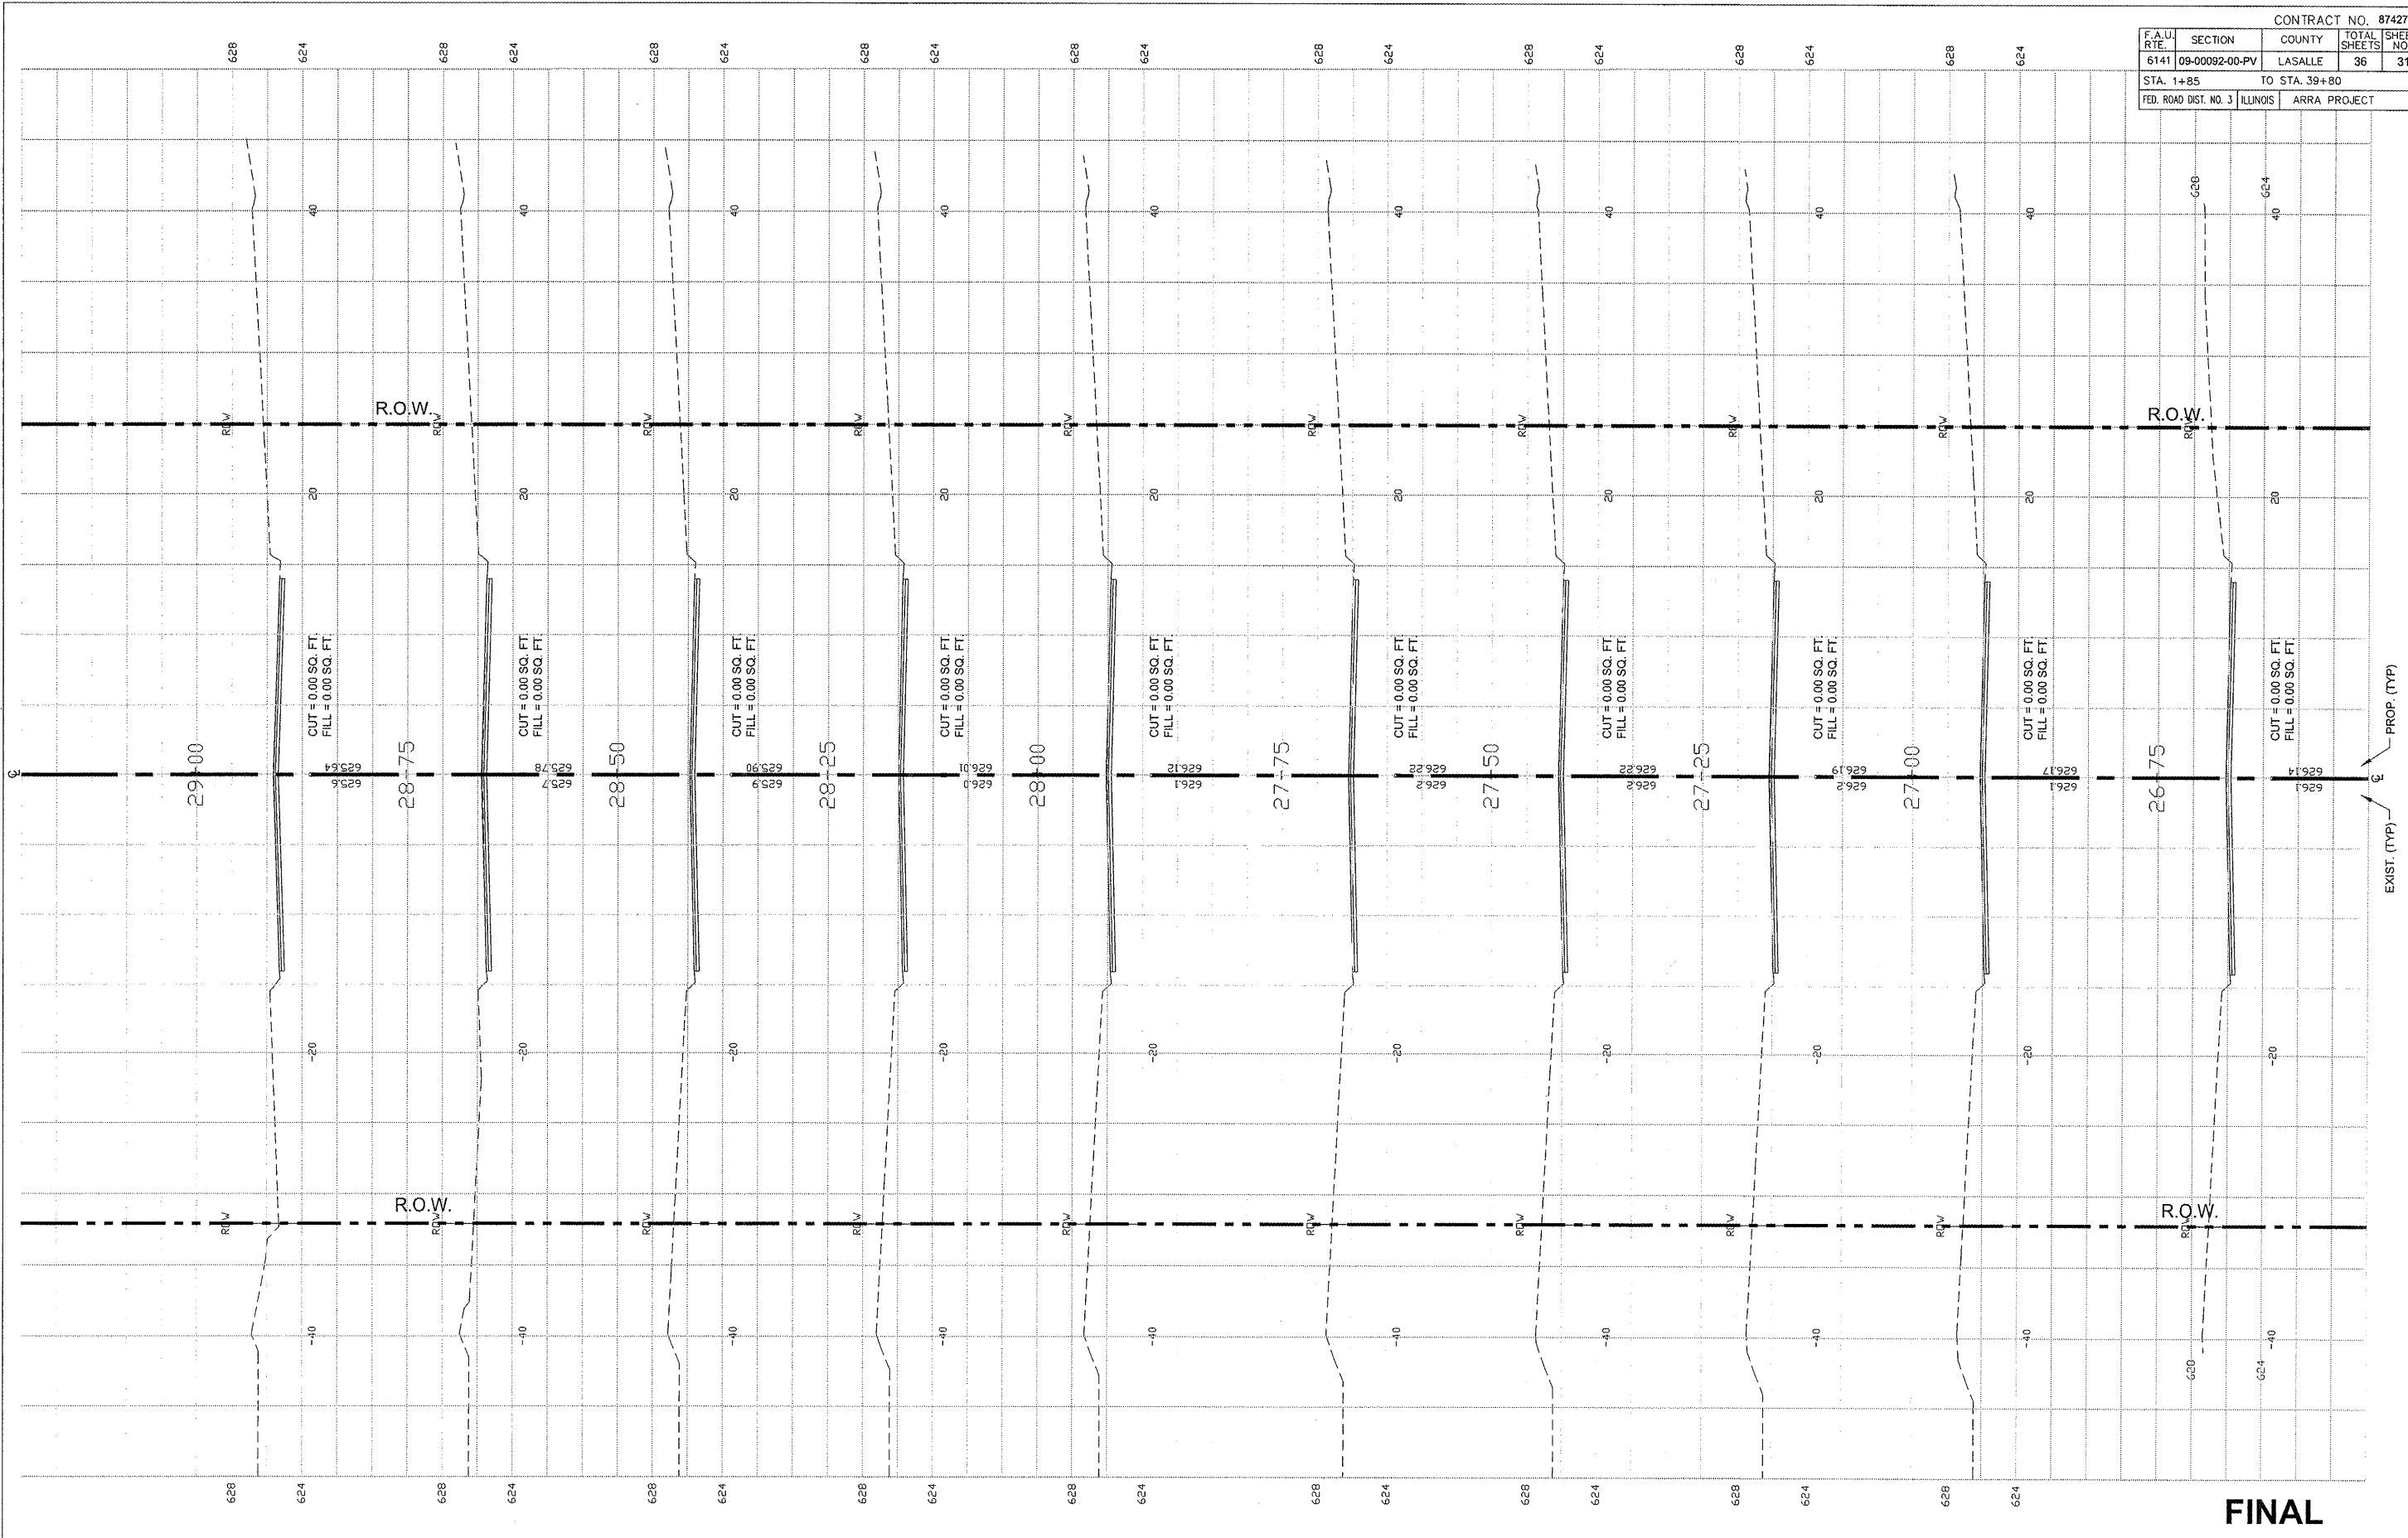

FINAL

SCALE: 1" = 20'

DESIGNED	- JEP	REVISED	-
DRAWN	- JCL	REVISED	-
CHECKED	- JEP	REVISED	-
DATE	- 4/10/09	REVISED	-

STATE OF ILLINOIS
DEPARTMENT OF TRANSPORTATION

CROSS SECTIONS - STA. 26+75 TO 29+00