


FINAL SURVEY	DATE
SURVEYED	BY
PLOTTED	
NOTE BOOK	
AREAS CHECKED	
NO.	

ORIGINAL SURVEY	DATE
SURVEYED	BY
PLOTTED	
NOTE BOOK	
AREAS CHECKED	
NO.	

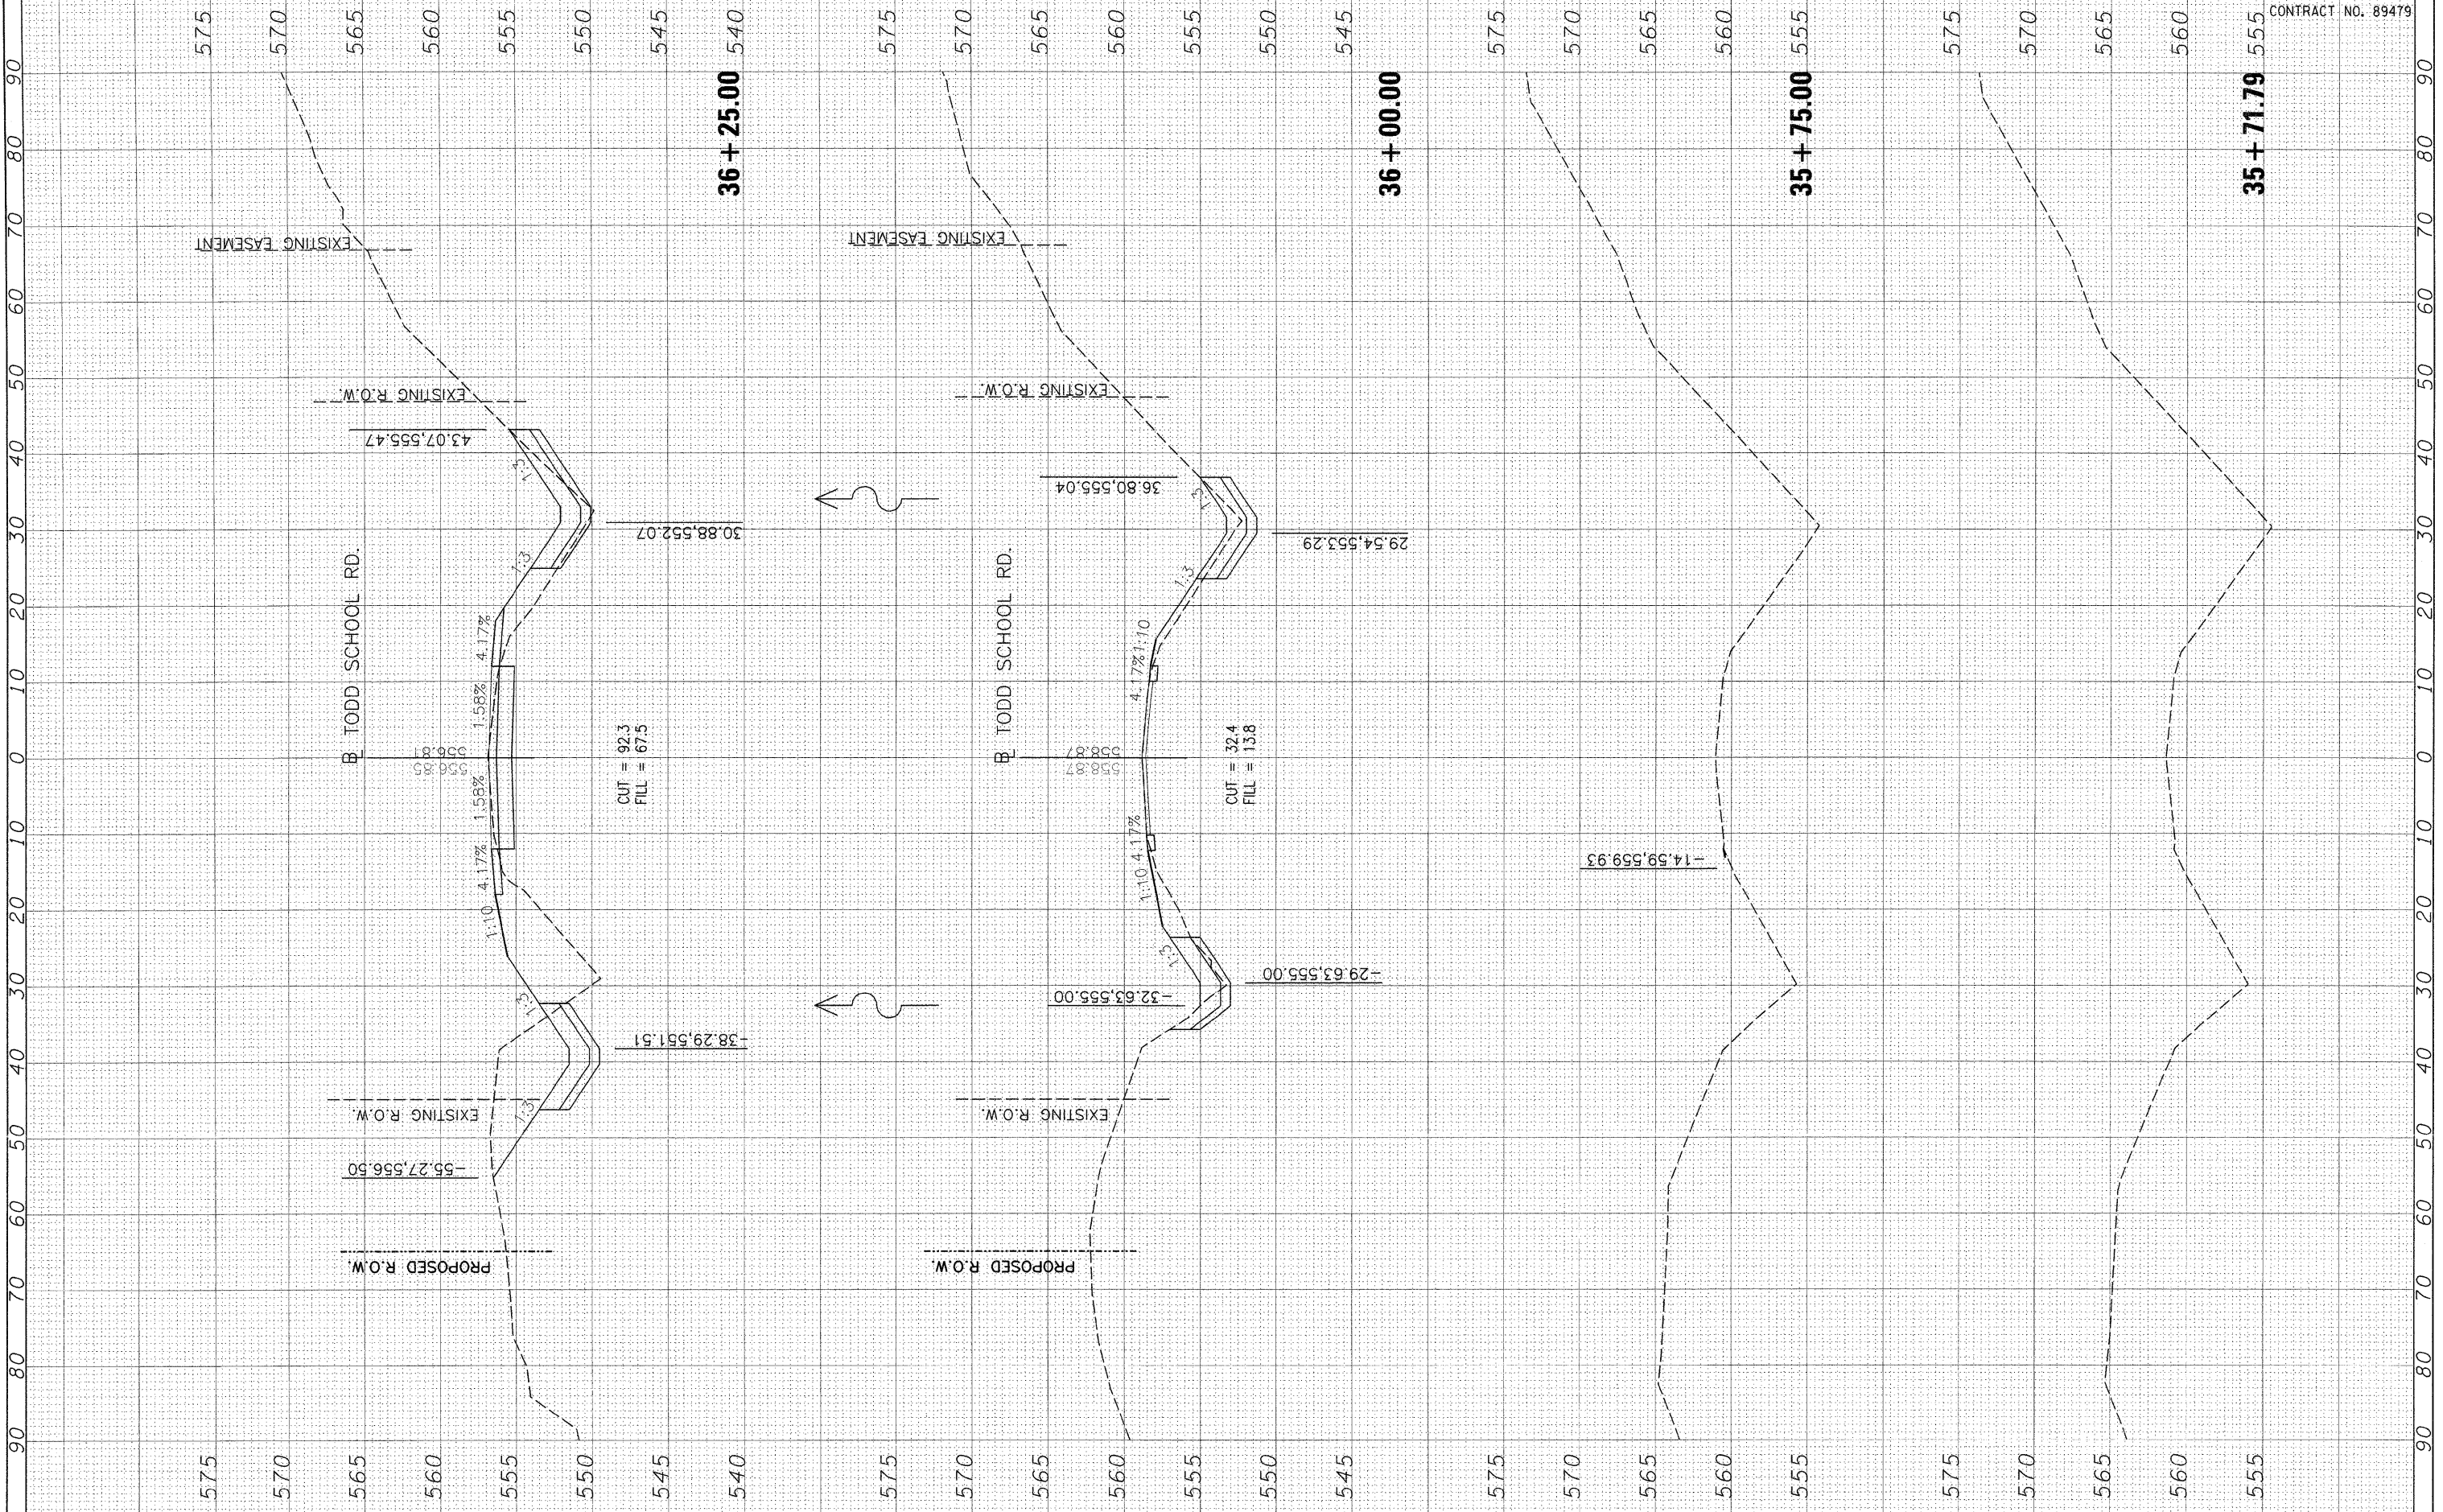

FILE NAME = I:\08.Jobs\08L0071\CADD\Road\Sheet\C-301T00.DWG
 USER NAME = Ander00846
 PLOT SCALE = 10.0000 / 1"
 PLOT DATE = 05/21/2009

DESIGNED - DLC 11/24/08
 DRAWN - DLC 1/15/09
 CHECKED -
 DATE -

REVISED -
 REVISED - DLC 1/27/09
 REVISED -
 REVISED -

**STATE OF ILLINOIS
 DEPARTMENT OF TRANSPORTATION**

**CROSS SECTIONS
 TODD SCHOOL ROAD BRIDGE REPLACEMENT**

SCALE:H=20:1 V=10:1 SHEET NO. 1 OF 5 SHEETS STA. 35+71.79 TO STA. 36+25.00

F.A. RTE. CH D56	SECTION 08-00041-02-BR	COUNTY PEORIA	TOTAL SHEETS 25	SHEET NO. 21
FED. ROAD DIST. NO. 7 ILLINOIS FED. AID PROJECT			CONTRACT NO. 89479	

CONTRACT NO. 89479