


FINAL SURVEY	SURVEYED	BY	DATE
NOTE BOOK	PLOTTED		
NO.	TEMPLATE		
	AREAS		
	CHECKED		

ORIGINAL SURVEY	SURVEYED	BY	DATE
NOTE BOOK	PLOTTED		
NO.	TEMPLATE		
	AREAS		
	CHECKED		

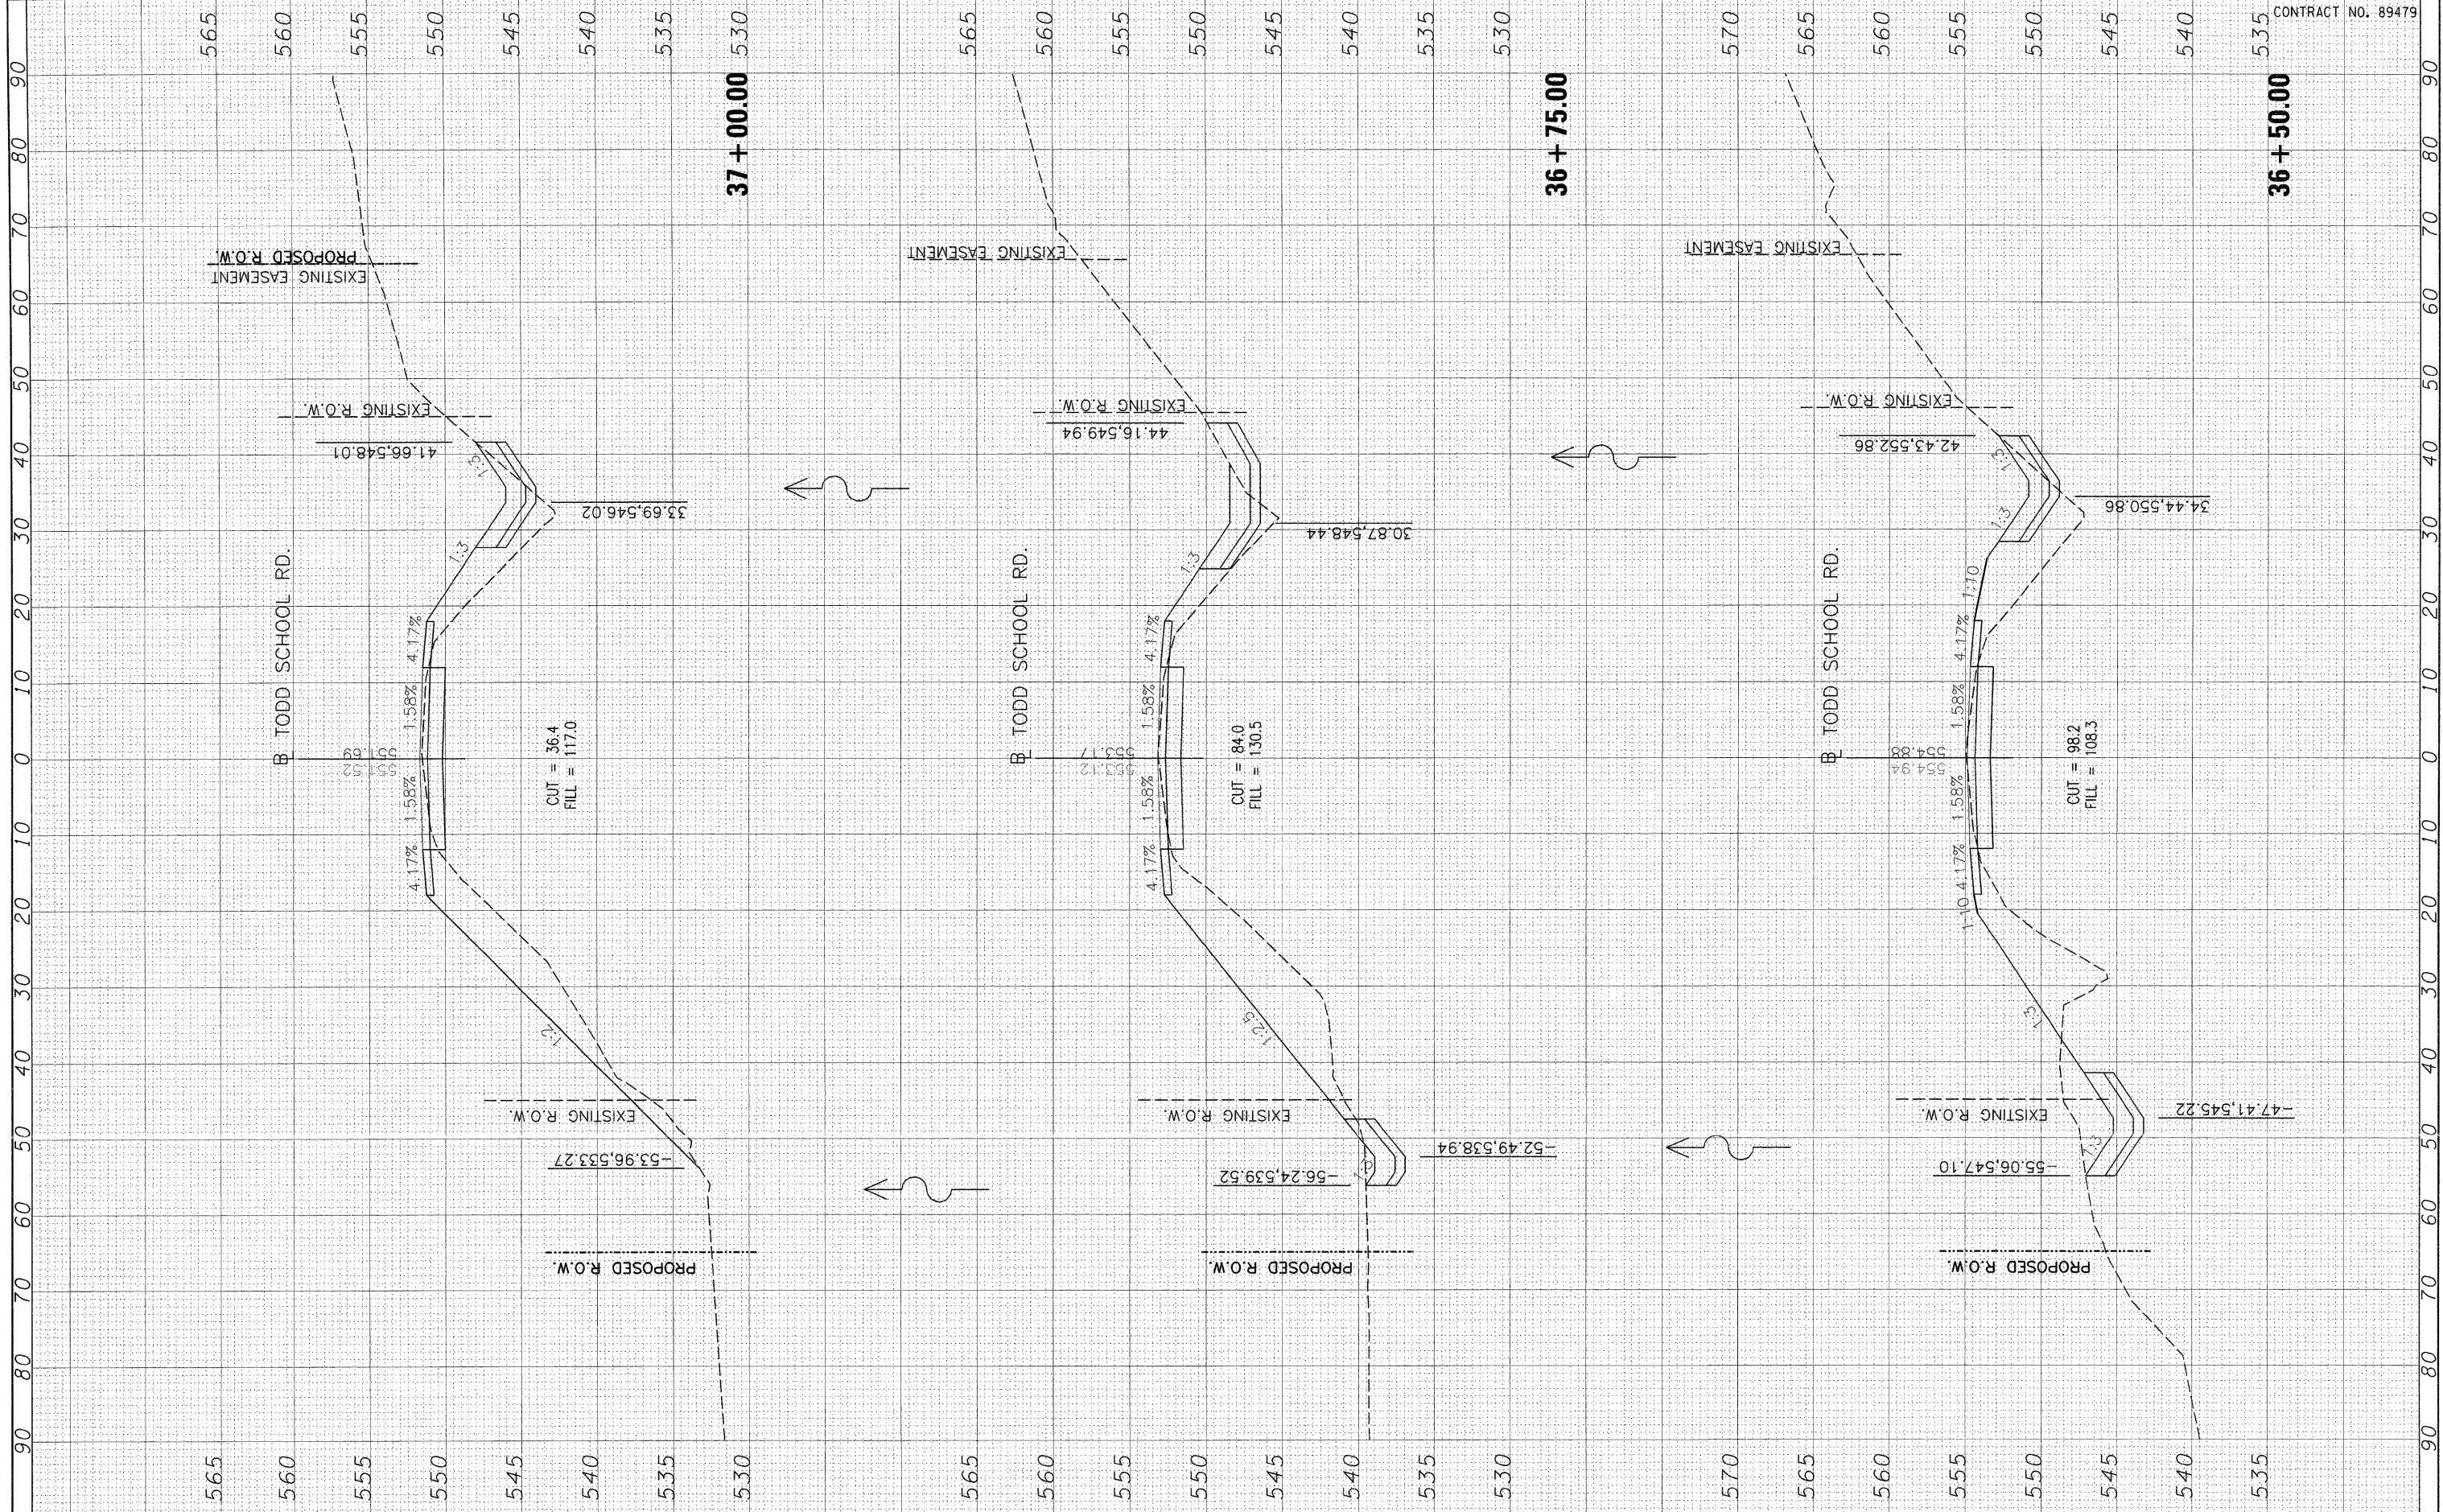

FILE NAME = 1:\28Jobs\08\081\CADD\Road\Sheet\C-381TOD.DWG	USER NAME = Ander00546	DESIGNED - DLC 11/24/08	REVISED -	<b>STATE OF ILLINOIS</b> <b>DEPARTMENT OF TRANSPORTATION</b>	<b>CROSS SECTIONS</b> <b>TODD SCHOOL ROAD BRIDGE REPLACEMENT</b>	F.A. RTE. CH D56	SECTION 08-00041-02-BR	COUNTY PEORIA	TOTAL SHEETS 25	SHEET NO. 22
PLOT SCALE = 10.0000 / 30.	CHECKED -	DRAWN - DLC 1/15/09	REVISED - DLC 1/27/09			CONTRACT NO. 89479				
PLOT DATE = 05/21/2009	DATE -	REVISOR -	REVISOR -			FED. ROAD DIST. NO. 7 ILLINOIS FED. AID PROJECT				
						SCALE: H=20:1 V=10:1 SHEET NO. 2 OF 5 SHEETS STA. 36+50.00 TO STA. 37+00.00				