


DATE	
BY	
FINAL SURVEY	
SURVEY	
PLOTTED	
NOTE BOOK	
NO.	
AREAS CHECKED	

DATE	
BY	
ORIGINAL SURVEY	
SURVEY	
PLOTTED	
NOTE BOOK	
NO.	
AREAS CHECKED	

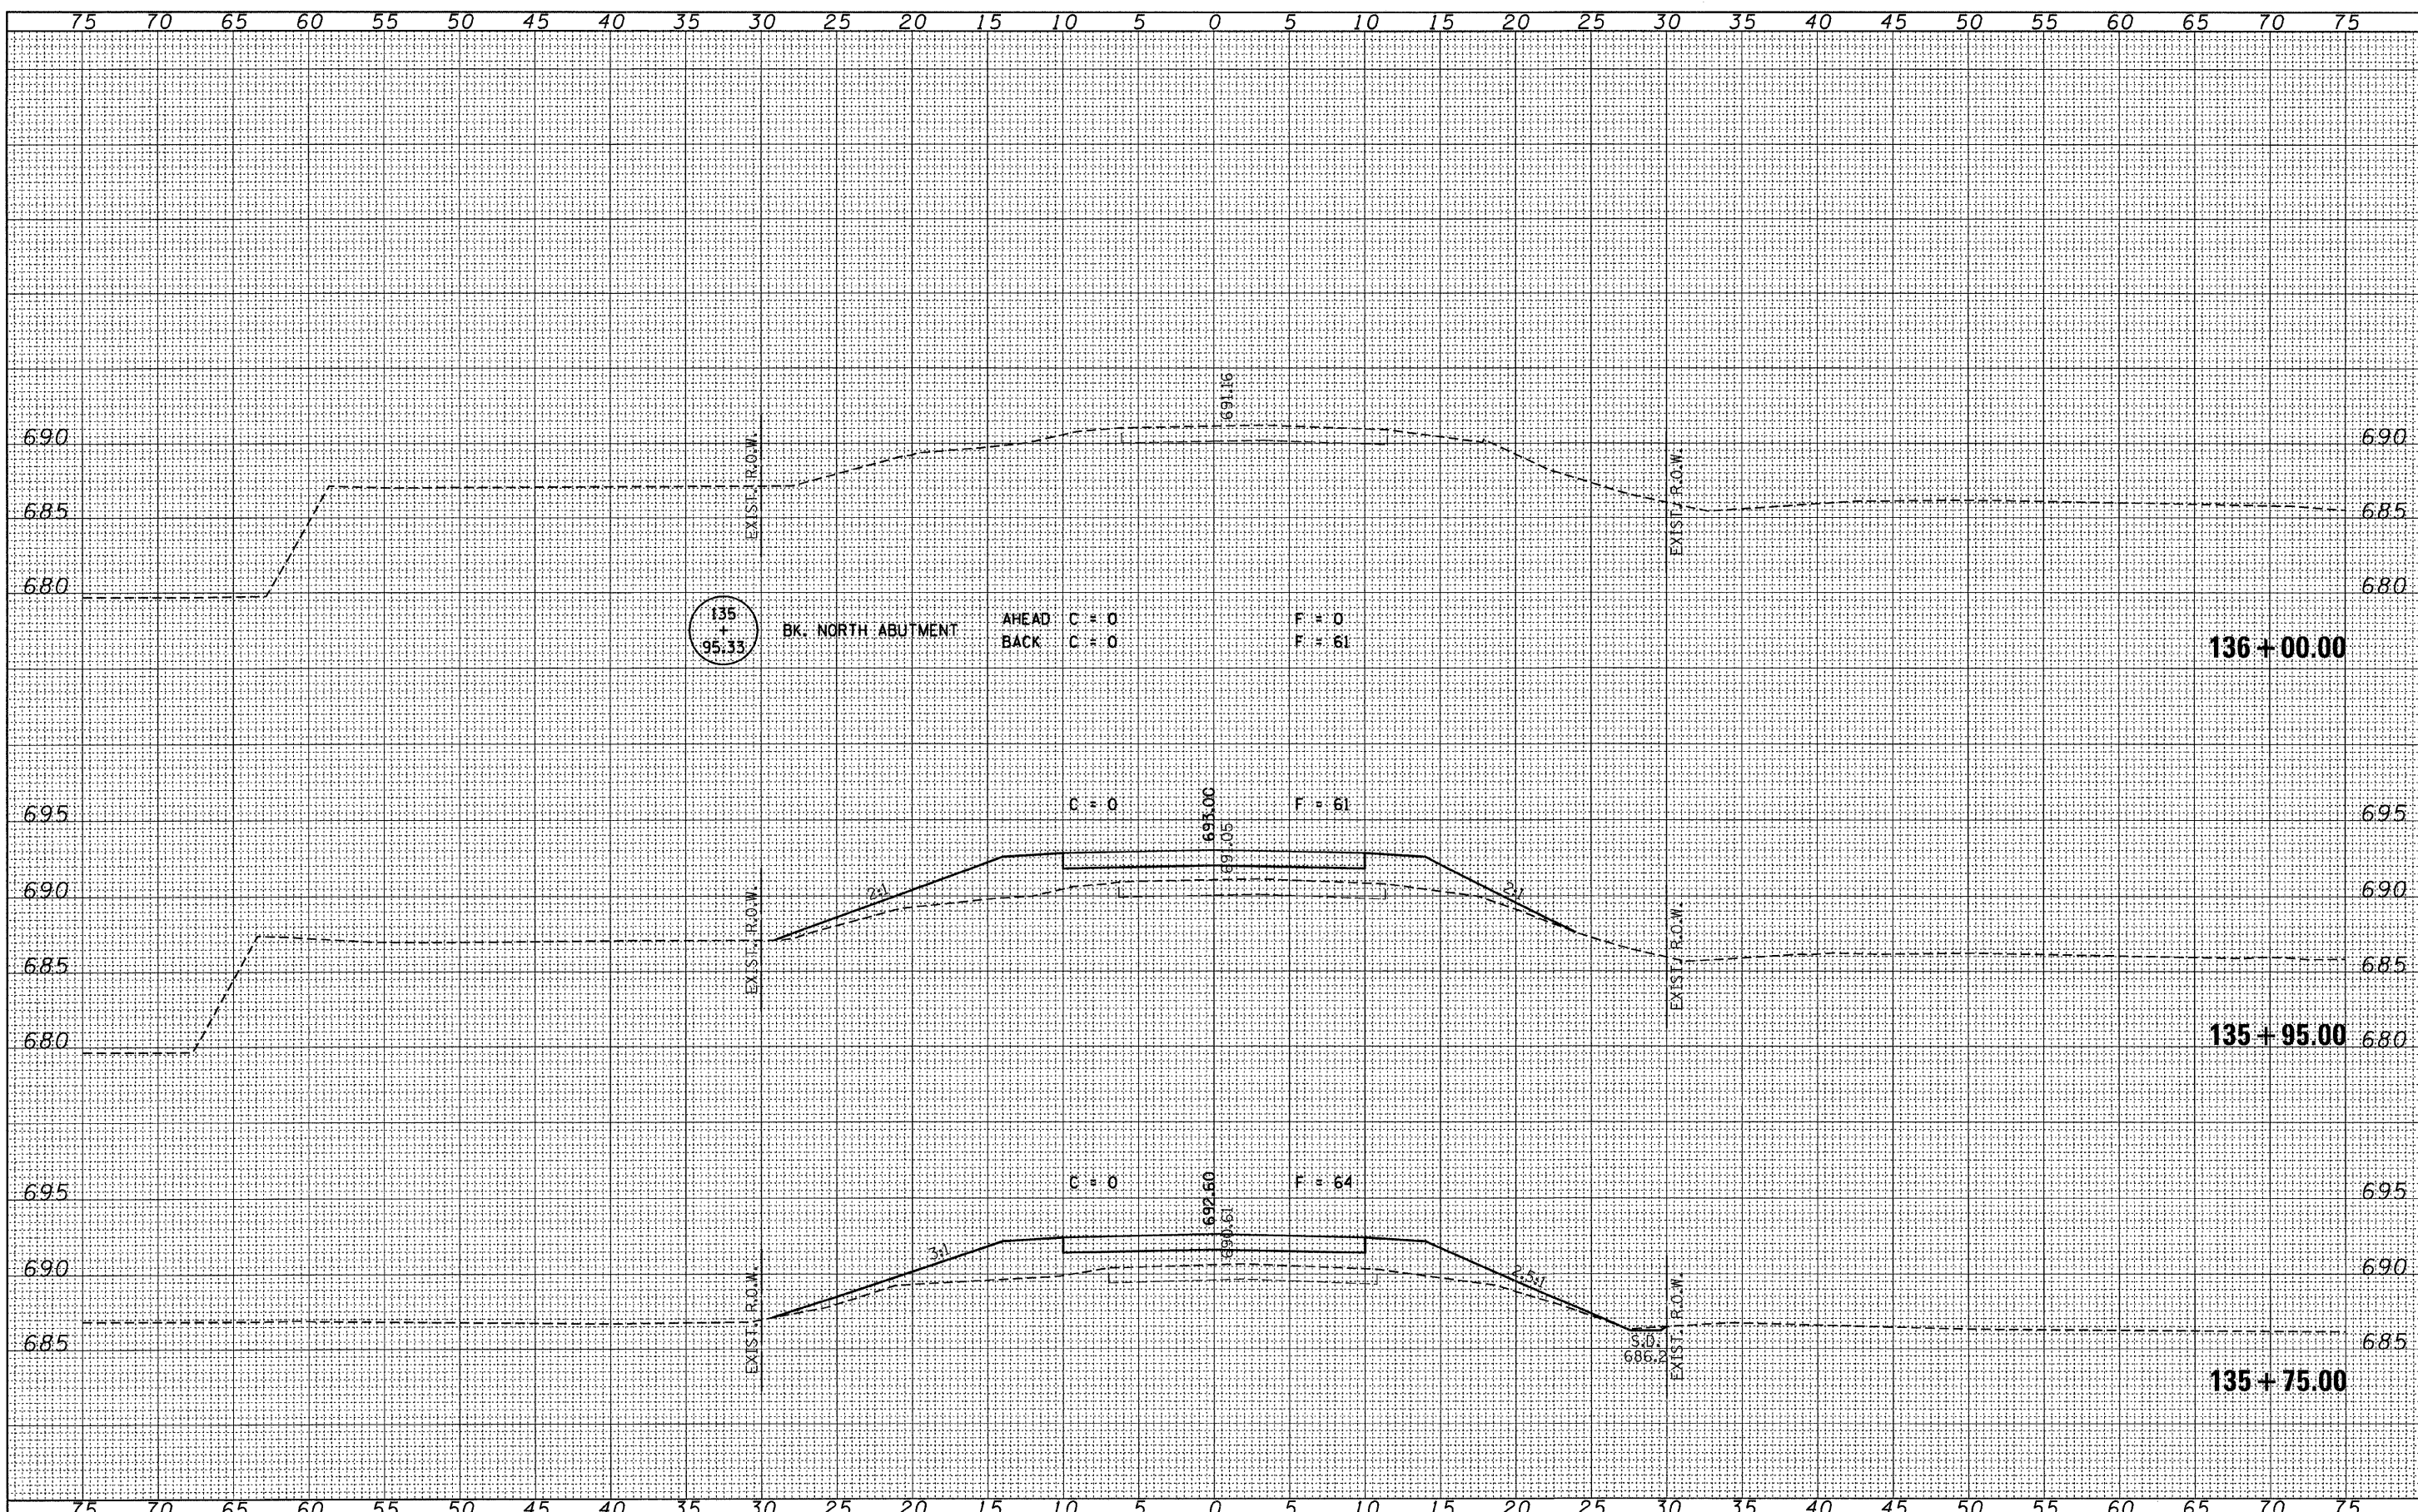

FILE NAME = 080274-ahf-exs.dgn	USER NAME =	DESIGNED - J.W.F.	REVISED -	STATE OF ILLINOIS STARK COUNTY HIGHWAY DEPARTMENT	HAMPTON, LENZINI & RENWICK, INC. CIVIL & STRUCTURAL ENGINEERS LAND SURVEYORS	CROSS SECTIONS 950 E.	C.H. 23	SECTION 08-00158-00-BR	COUNTY STARK	TOTAL SHEETS 23	SHEET NO. 8			
PLOT SCALE =	CHECKED - S.W.M.	REVISED -	SCALE: 1" = 5'				SHEET NO. OF SHEETS	STA. 135+75.00 TO STA. 136+00.00	CONTRACT NO. 89509					
PLOT DATE = 5/13/2009	DATE - 05/13/09	REVISED -	FED. ROAD DIST. NO. ILLINOIS FED. AID PROJECT											