


FINAL SURVEY	DATE
SURVEYED	
NOTE BOOK	
NO.	
AREAS CHECKED	

ORIGINAL SURVEY	DATE
SURVEYED	
NOTE BOOK	
NO.	
AREAS CHECKED	

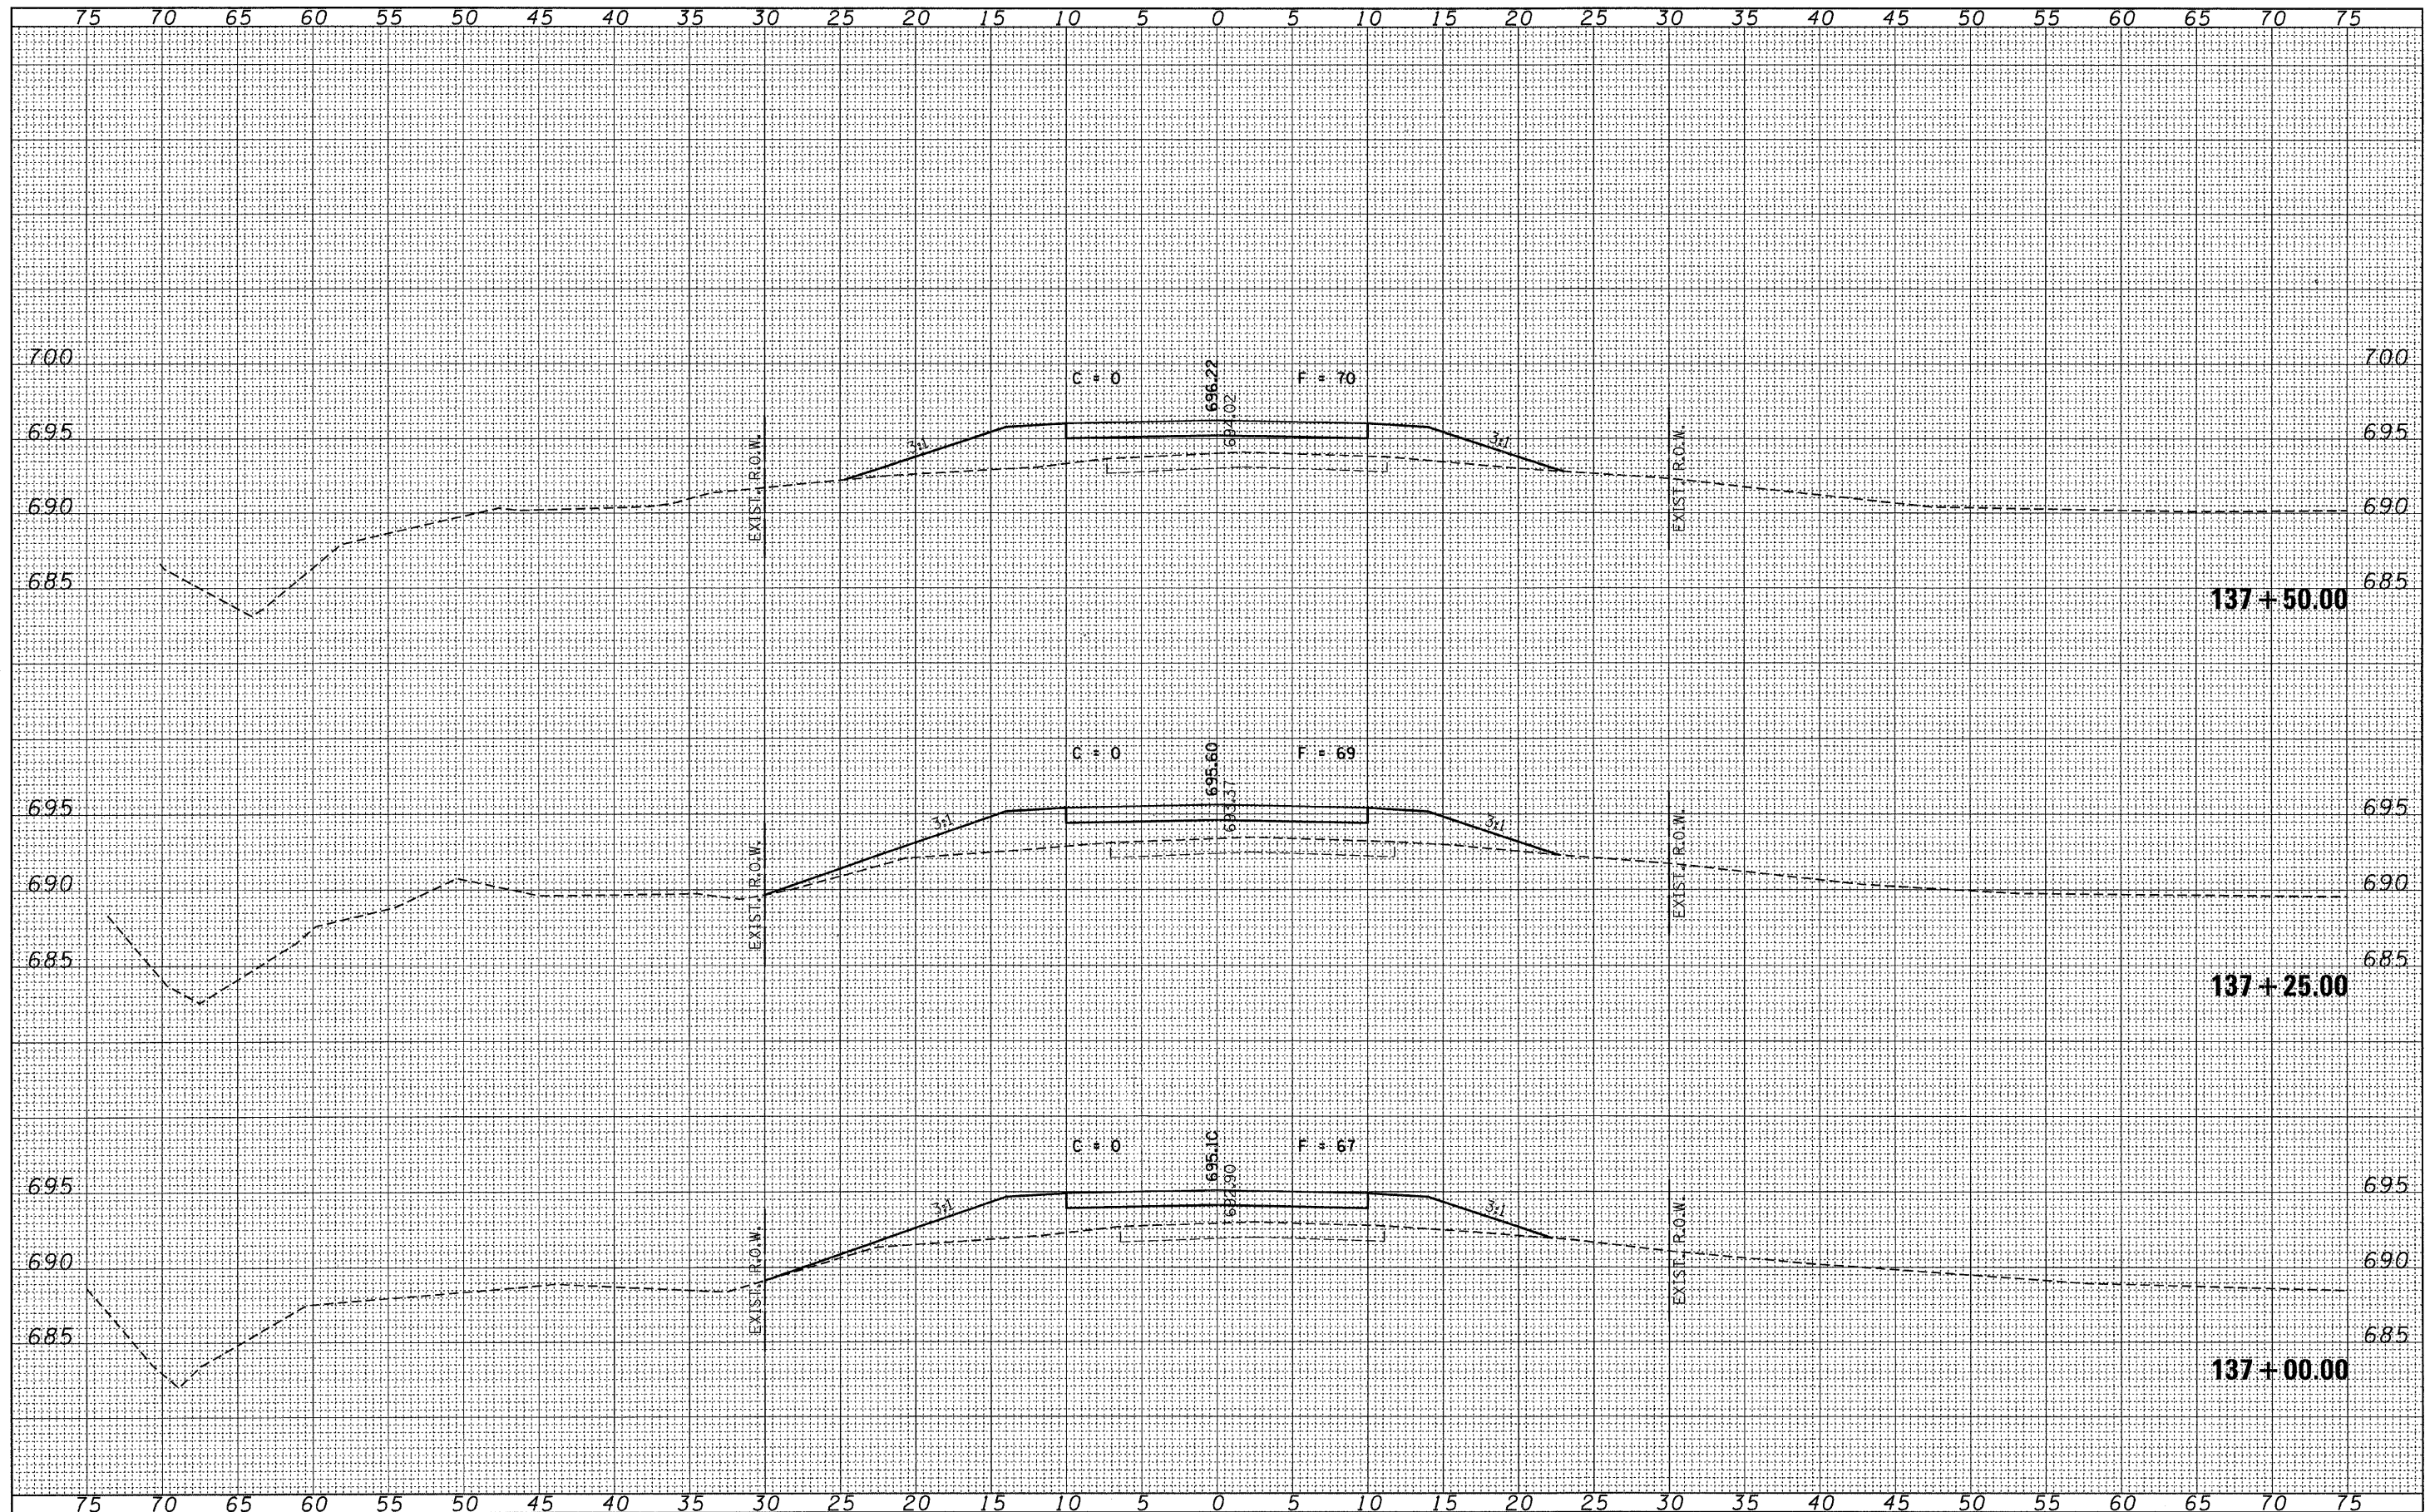

FILE NAME = 080274-sht-axe.dgn

USER NAME =  
 PLOT SCALE =  
 PLOT DATE = 5/13/2009

DESIGNED - J.W.F.  
 DRAWN - D.T.M.  
 CHECKED - S.W.M.  
 DATE - 05/13/09

REVISED -  
 REVISED -  
 REVISED -  
 REVISED -

STATE OF ILLINOIS  
 STARK COUNTY HIGHWAY DEPARTMENT

**HLR** HAMPTON, LENZINI & RENWICK, INC.  
 CIVIL & STRUCTURAL ENGINEERS  
 LAND SURVEYORS  
 SCALE: 1" = 5'

CROSS SECTIONS  
 950 E.  
 STA. 137+00.00 TO STA. 137+50.00

C.H.	SECTION	COUNTY	TOTAL SHEETS	SHEET NO.
23	08-00158-00-BR	STARK	23	11
CONTRACT NO. 89509			FED. ROAD DIST. NO. ILLINOIS FED. AID PROJECT	