



F.A. RTE.	SECTION	COUNTY	TOTAL SHEETS	SHEET NO.
---	D9-00080-00-RS	PEORIA	14	7
STA. _____		TO STA. _____		
FED. ROAD DIST. NO. 4 ILLINOIS FED. AID PROJECT				

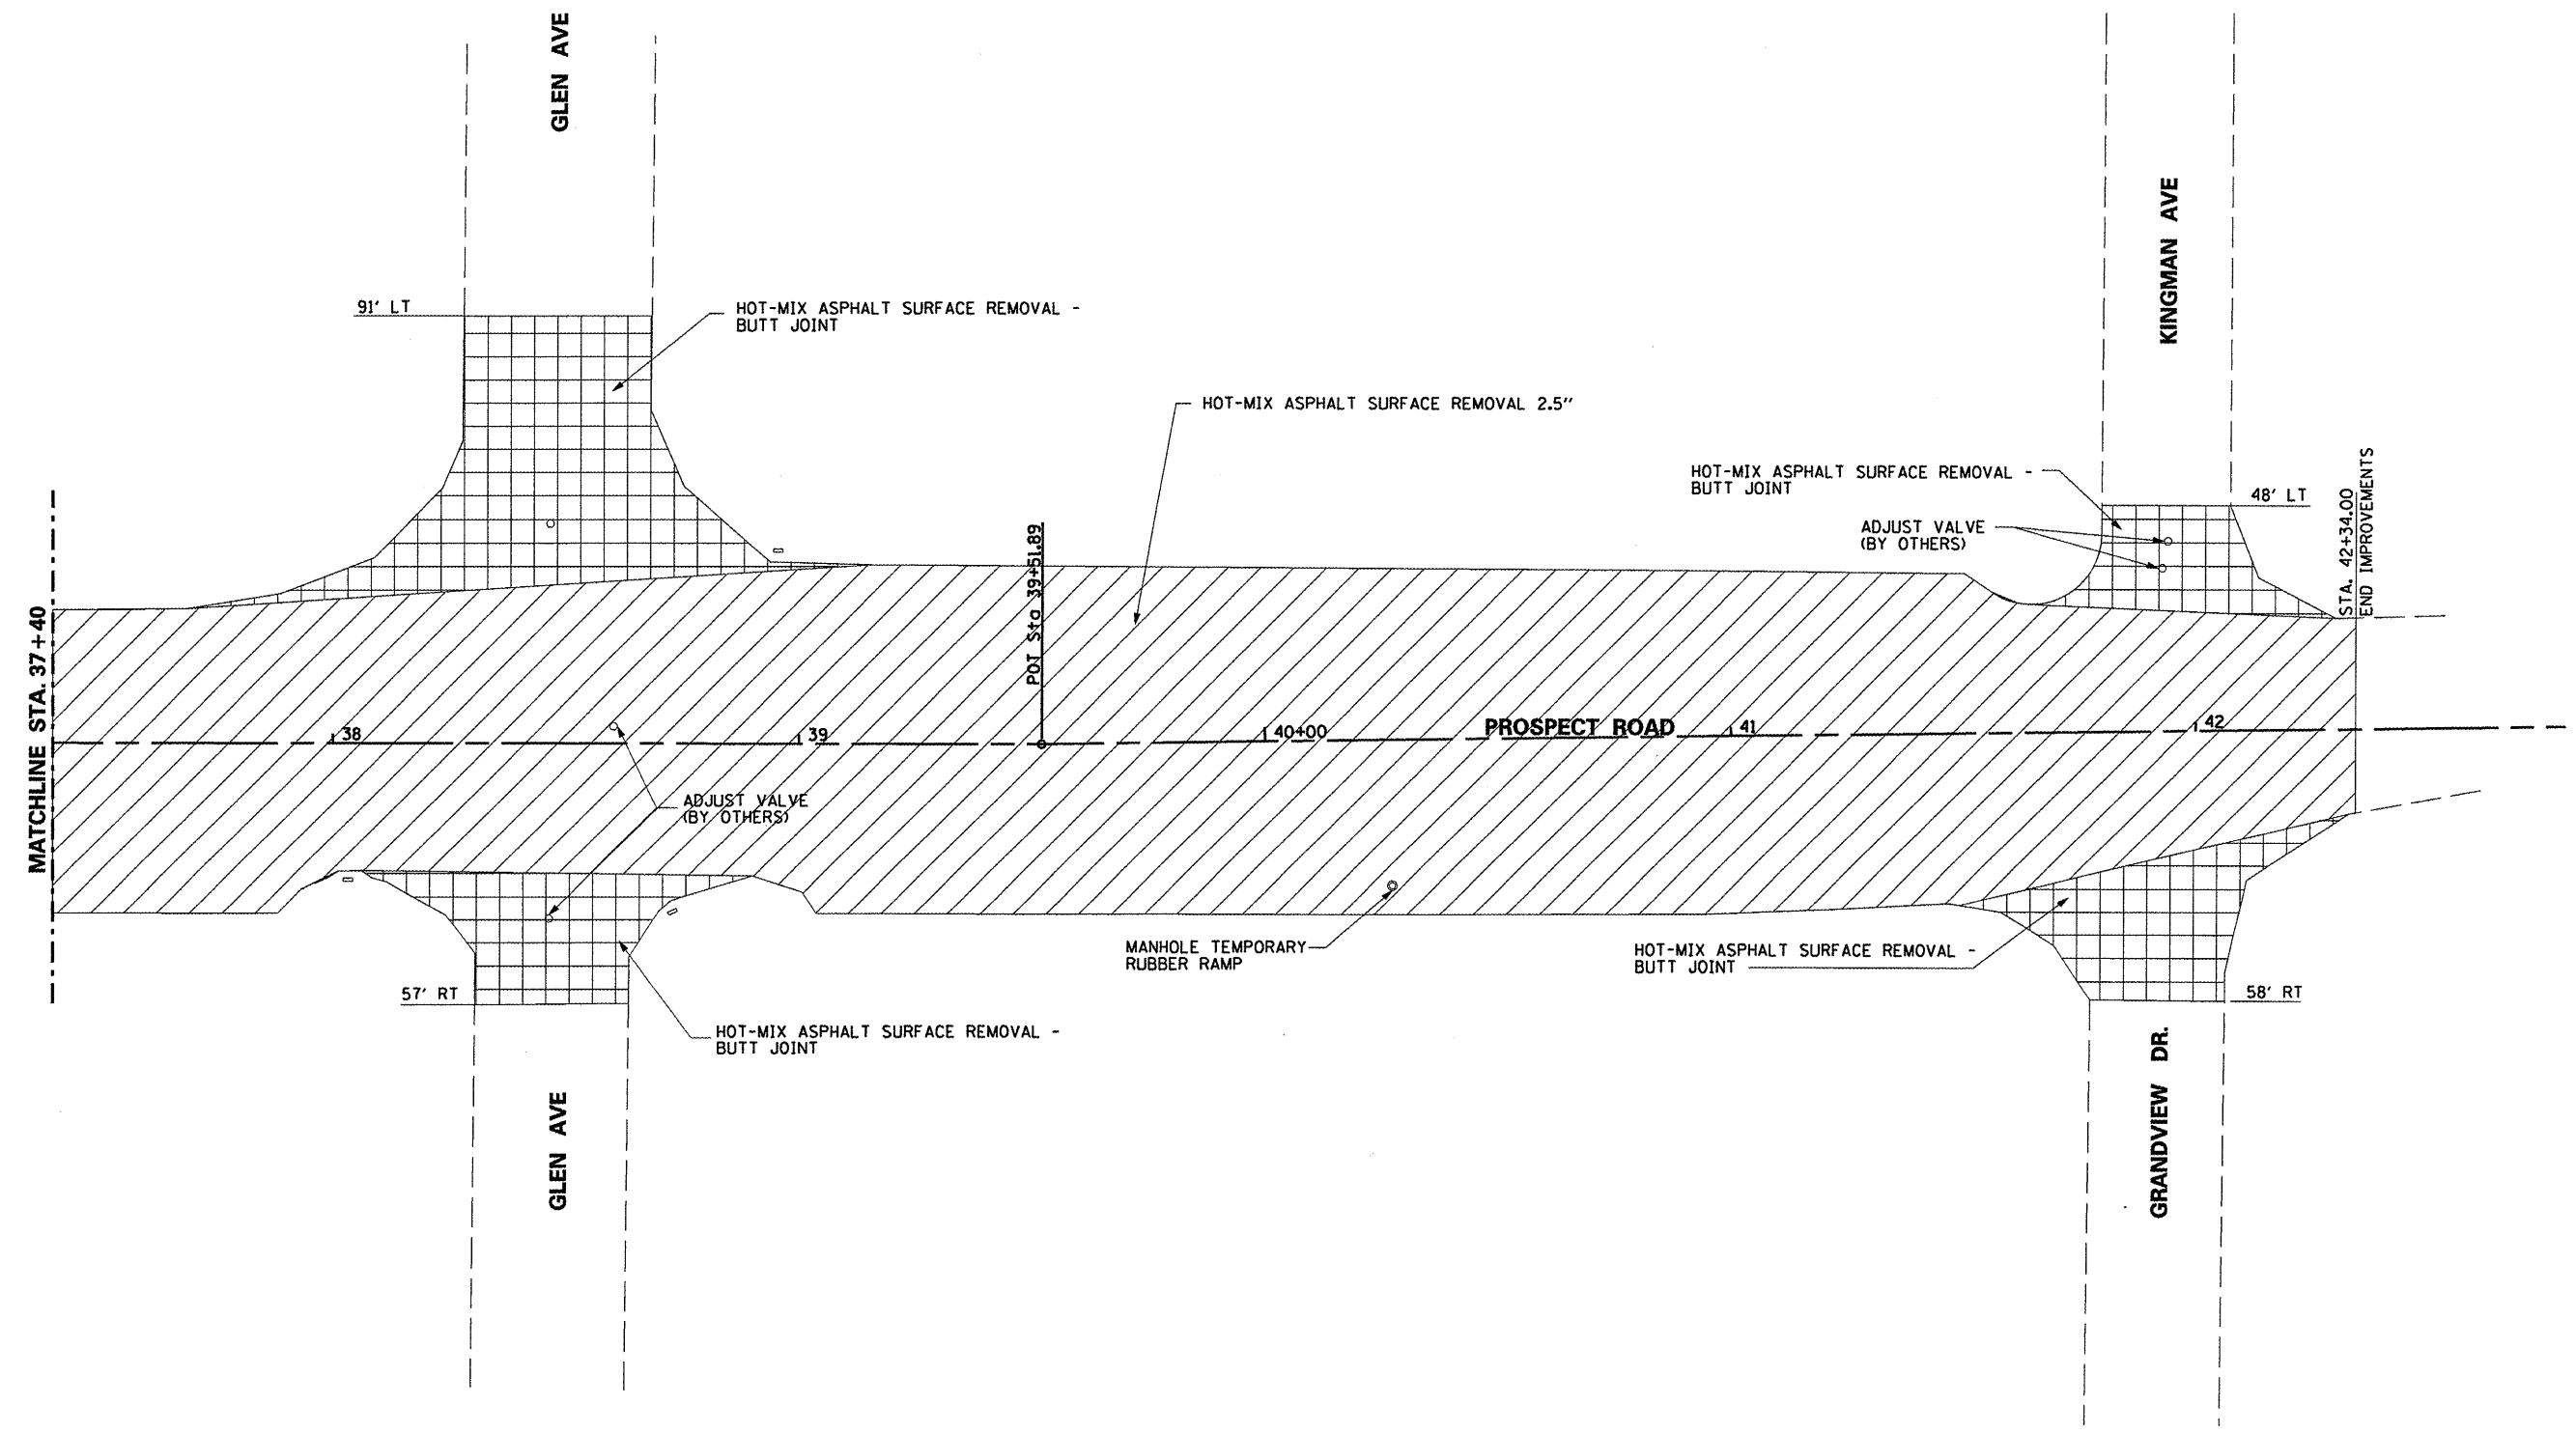

REVISIONS		
NUMBER	BY	DATE

**VILLAGE OF PEORIA HEIGHTS
PROSPECT ROAD MILL & OVERLAY
REMOVAL PLAN**



HERMANN & ASSOCIATES, LLC
CONSULTING ENGINEERS
6835 NORTH GALENA ROAD
PEORIA, ILLINOIS 61614
P: (309) 687-6666
F: (309) 687-0571

TRANSPORTATION • MUNICIPAL ENGINEERING
LAND DEVELOPMENT • ASBESTOS INSPECTION
CONSTRUCTION OBSERVATION

DESIGN BY:	JLH
DRAWN BY:	JLH/SNP
CHECKED BY:	JLH
APPROVED BY:	
DATE:	MAY, 2009
JOB No:	28.023.09

