


CONTRACT NO. 89535				
F.A. RTE.	SECTION	COUNTY	TOTAL SHEETS	SHEET NO.
---	09-00080-00-RS	PEORIA	14	9
STA. _____		TO STA. _____		
FED. ROAD DIST. NO. 4 ILLINOIS FED. AID PROJECT				

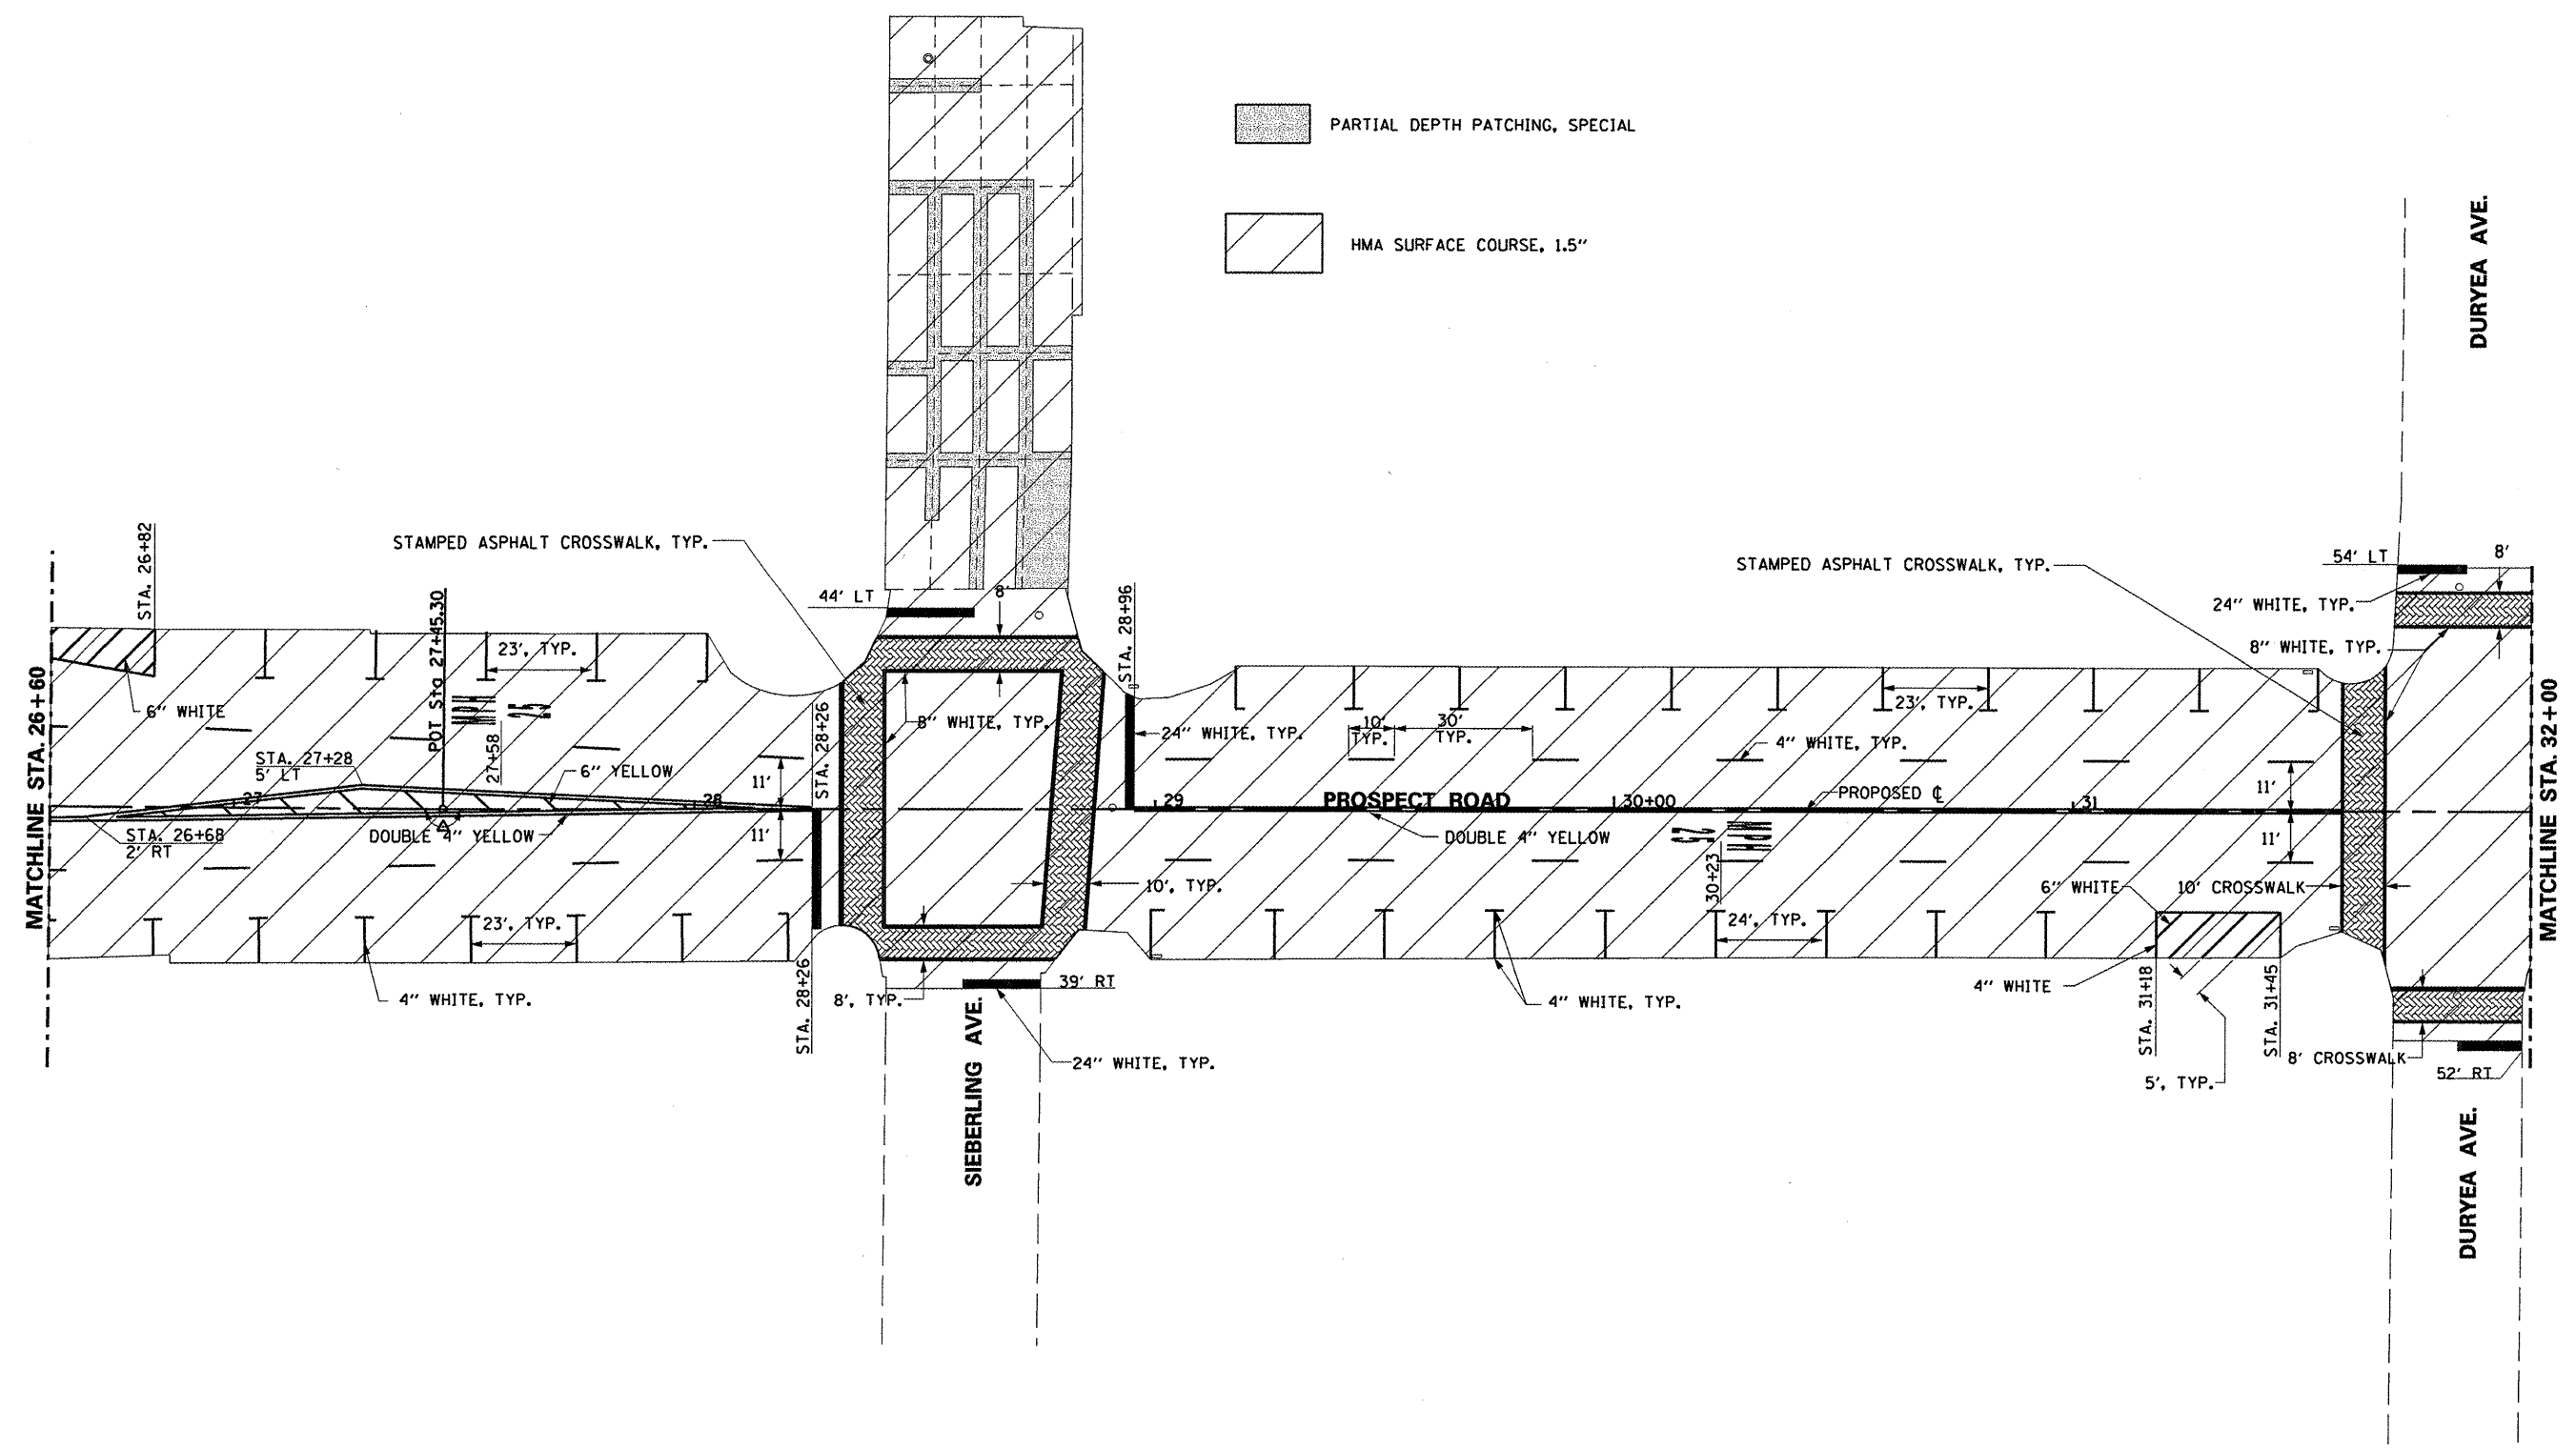

- PARTIAL DEPTH PATCHING, SPECIAL
- HMA SURFACE COURSE, 1.5"

REVISIONS		
NUMBER	BY	DATE

**VILLAGE OF PEORIA HEIGHTS  
PROSPECT ROAD MILL & OVERLAY  
PROPOSED PLAN**

**HERMANN & ASSOCIATES, LLC**  
CONSULTING ENGINEERS

5835 NORTH GALENA ROAD  
PEORIA, ILLINOIS 61614  
P: (309) 687-6566  
F: (309) 687-0571

TRANSPORTATION • MUNICIPAL ENGINEERING  
LAND DEVELOPMENT • ASBESTOS INSPECTION  
CONSTRUCTION OBSERVATION

DESIGN BY:	JLH
DRAWN BY:	JLH/SNP
CHECKED BY:	JLH
APPROVED BY:	
DATE:	MAY, 2009
JOB No:	28.023.09

