


CONTRACT NO. 89535				
F.A. RTE.	SECTION	COUNTY	TOTAL SHEETS	SHEET NO.
---	09-00080-00-RS	PEORIA	14	11
STA. _____		TO STA. _____		
FED. ROAD DIST. NO. 4 ILLINOIS FED. AID PROJECT				

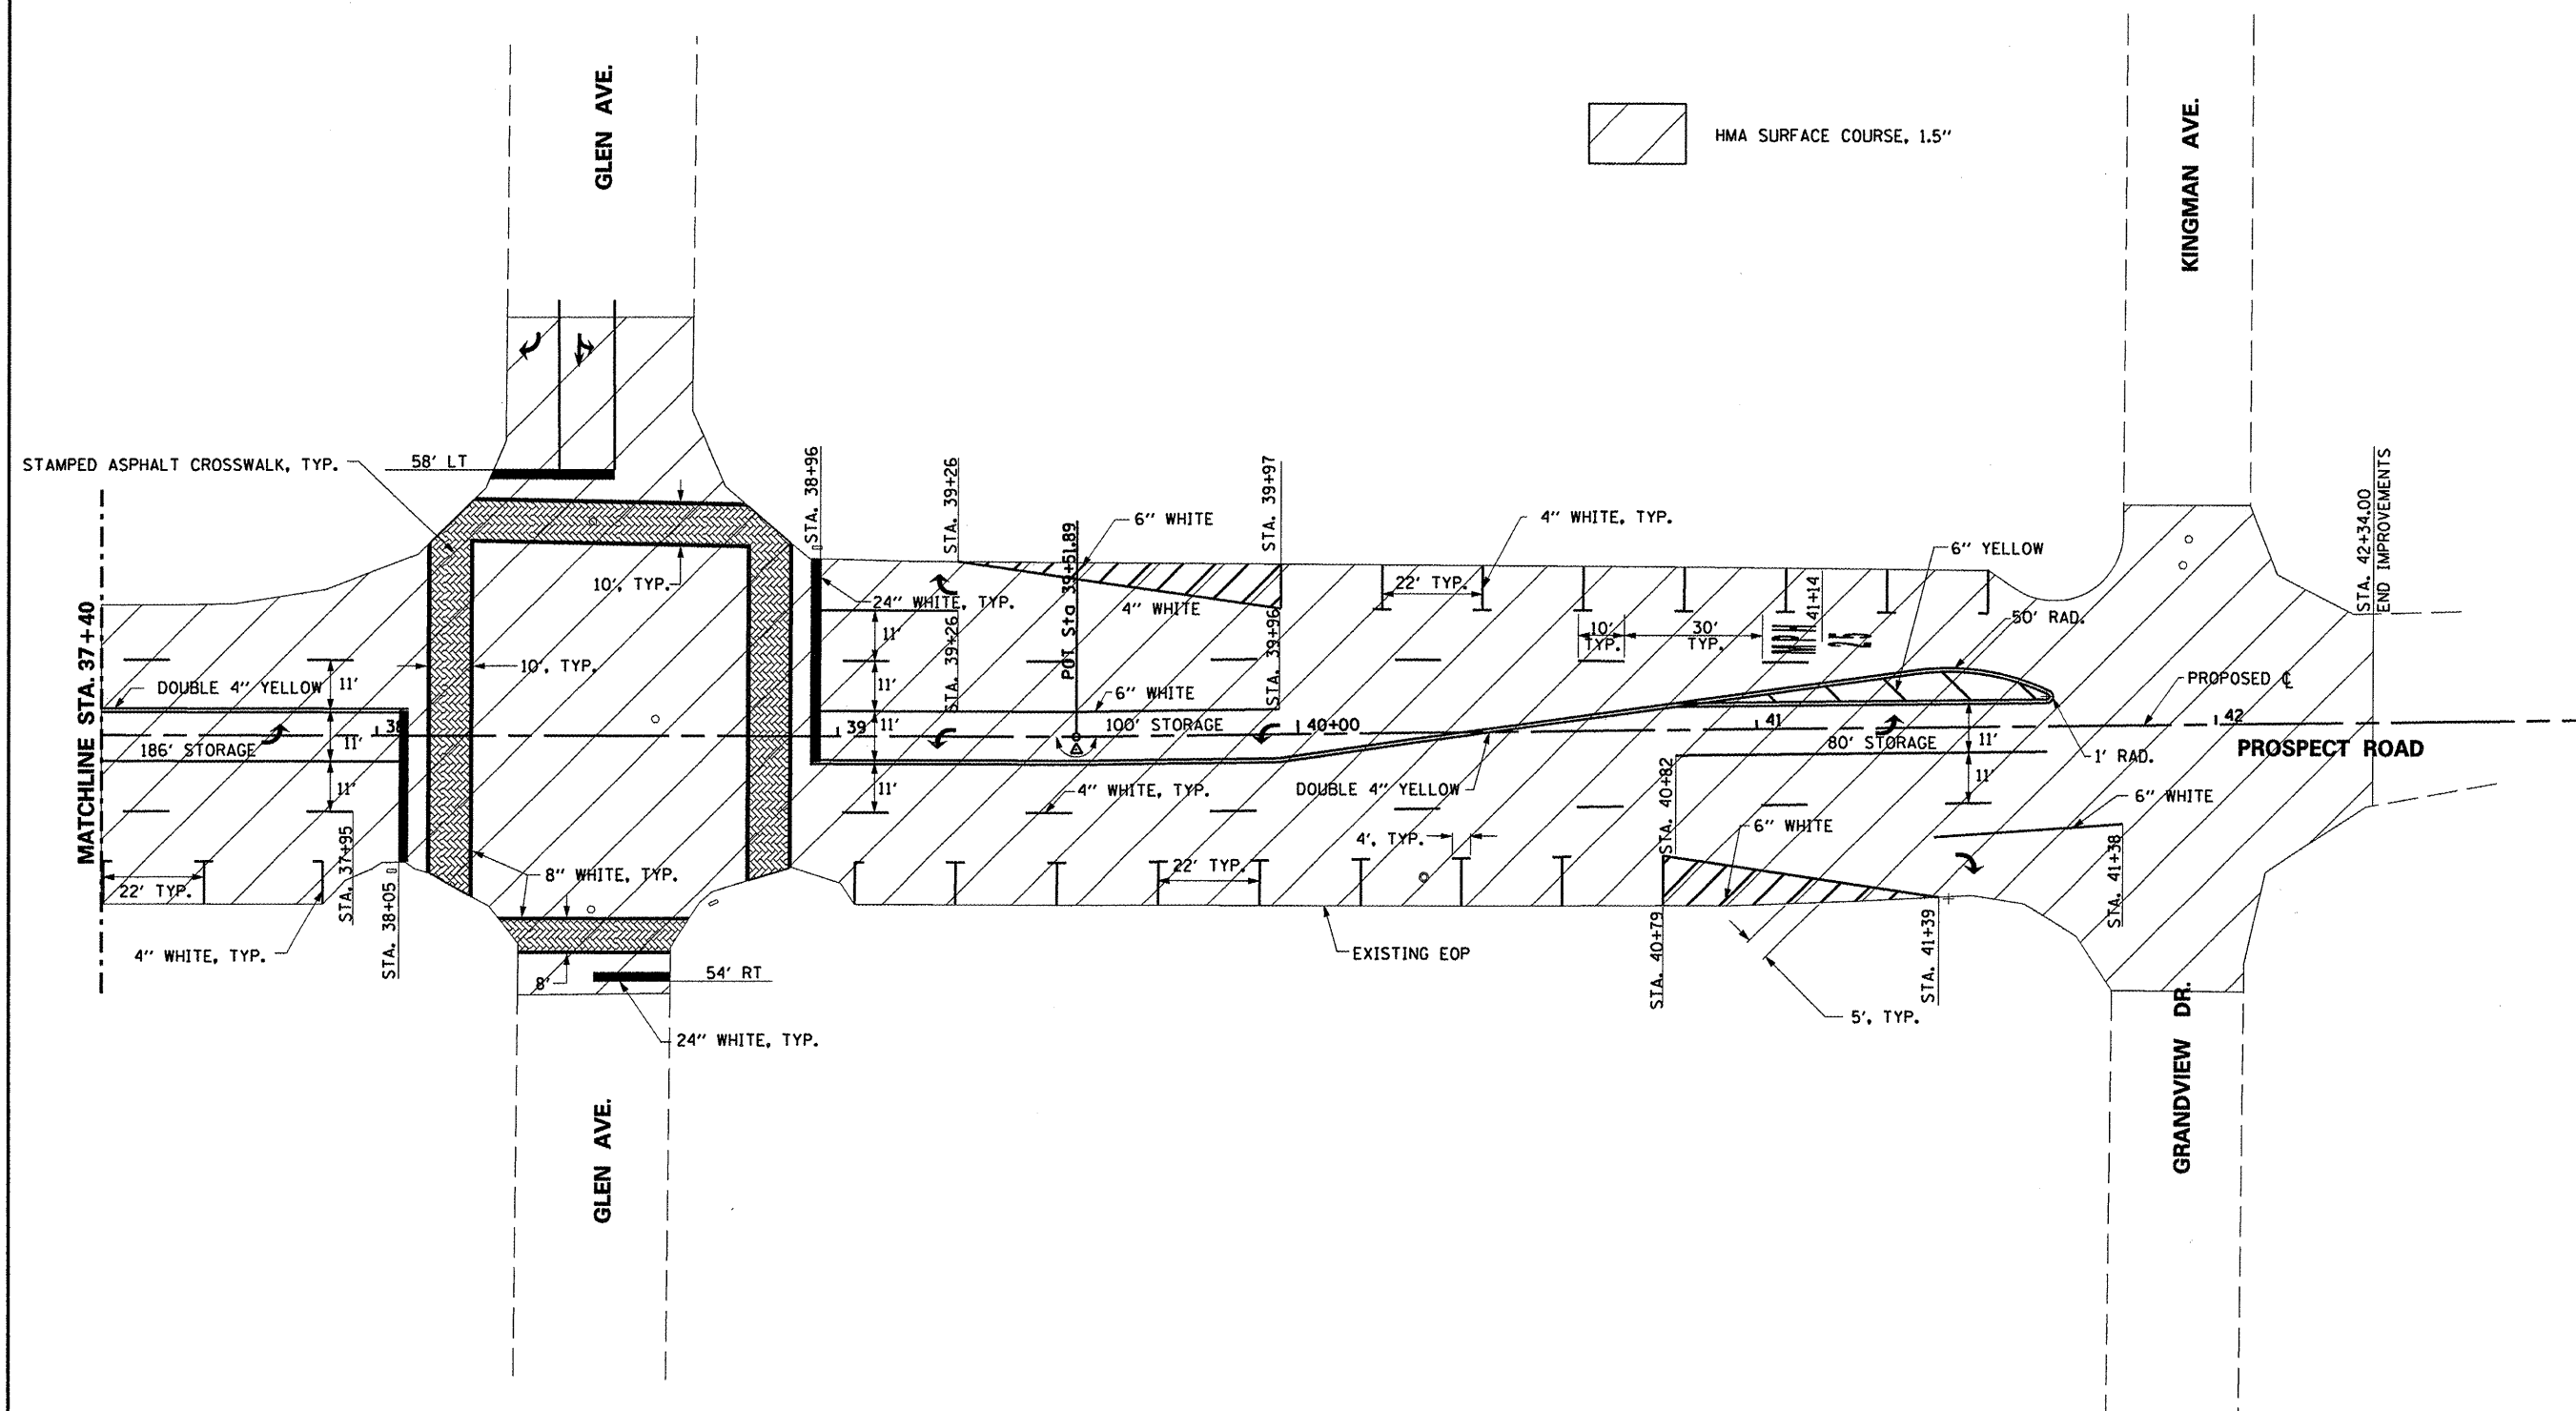

REVISIONS		
NUMBER	BY	DATE

**VILLAGE OF PEORIA HEIGHTS
PROSPECT ROAD MILL & OVERLAY
PROPOSED PLAN**

HERMANN & ASSOCIATES, LLC
CONSULTING ENGINEERS
5835 NORTH GALENA ROAD
PEORIA, ILLINOIS 61614
P: (309) 687-5566
F: (309) 687-0571

TRANSPORTATION • MUNICIPAL ENGINEERING
LAND DEVELOPMENT • ASBESTOS INSPECTION
CONSTRUCTION OBSERVATION

DESIGN BY: JLH
DRAWN BY: JLH/SNP
CHECKED BY: JLH
APPROVED BY:
DATE: MAY, 2009
JOB No: 28.023.09

