


DATE	
BY	
SURVEYED	
NOTE BOOK	
NO.	
AREAS CHECKED	

DATE	
BY	
SURVEYED	
NOTE BOOK	
NO.	
AREAS CHECKED	

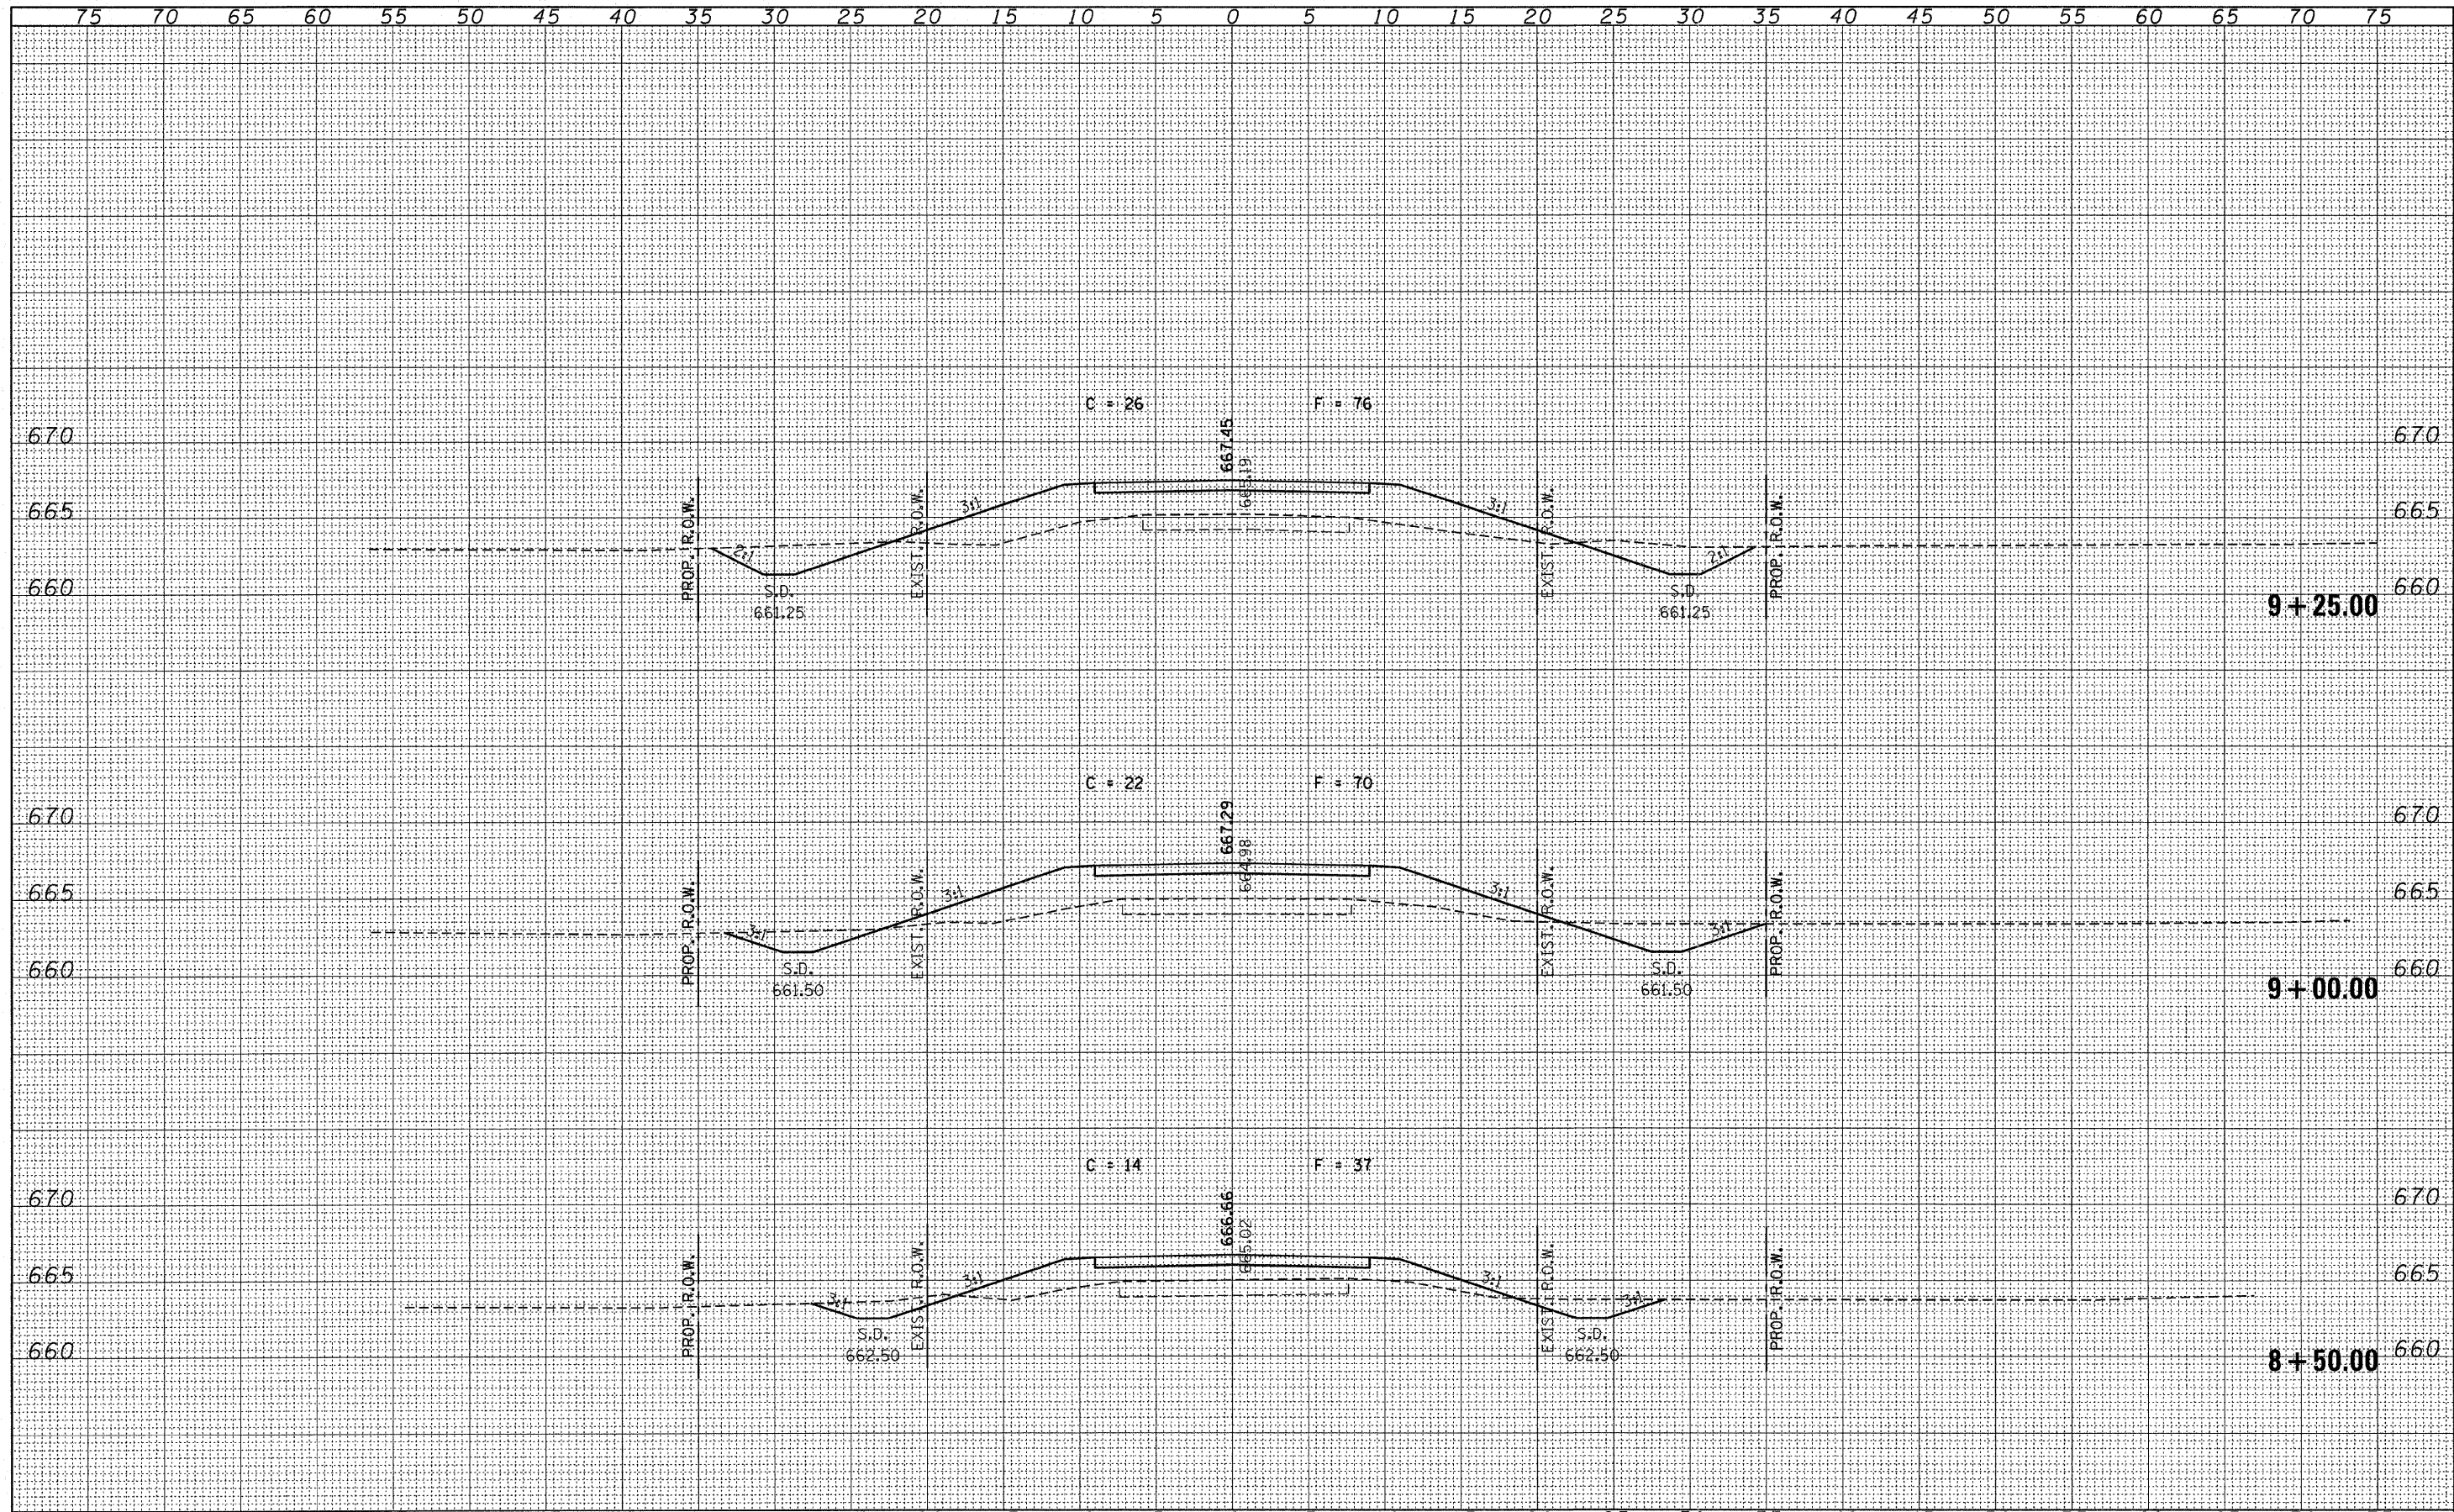

FILE NAME = 080188-ah1-xxx.dgn	USER NAME =	DESIGNED - J.W.F.	REVISED -	STATE OF ILLINOIS VERMILION COUNTY HIGHWAY DEPARTMENT	HAMPTON, LENZINI & RENWICK, INC. CIVIL & STRUCTURAL ENGINEERS LAND SURVEYORS	CROSS SECTIONS		T.R.	SECTION	COUNTY	TOTAL SHEETS	SHEET NO.
PLOT SCALE =	CHECKED - S.W.M.	REVISED -	365			01-19135-00-BR	VERMILION	15	5			
PLOT DATE = 1/13/2009	DATE - 01/13/09	REVISED -	SCALE: 5			SHEET NO. OF SHEETS		STA. 8+50.00 TO STA. 9+25.00		CONTRACT NO. 91398		
								FED. ROAD DIST. NO. ILLINOIS FED. AID PROJECT				